


CONTRACT NO. 62700

F.A.P. RTE. 866	SECTION LAKE	COUNTY LAKE	TOTAL SHEETS NO. 554	SHEET NO. 550
STA. TO STA.		ILLINOIS FED. AID PROJECT		
FED. ROAD DIST. NO. • (L-2)W.R. 6.6A & 6		EXT) WRS-1		

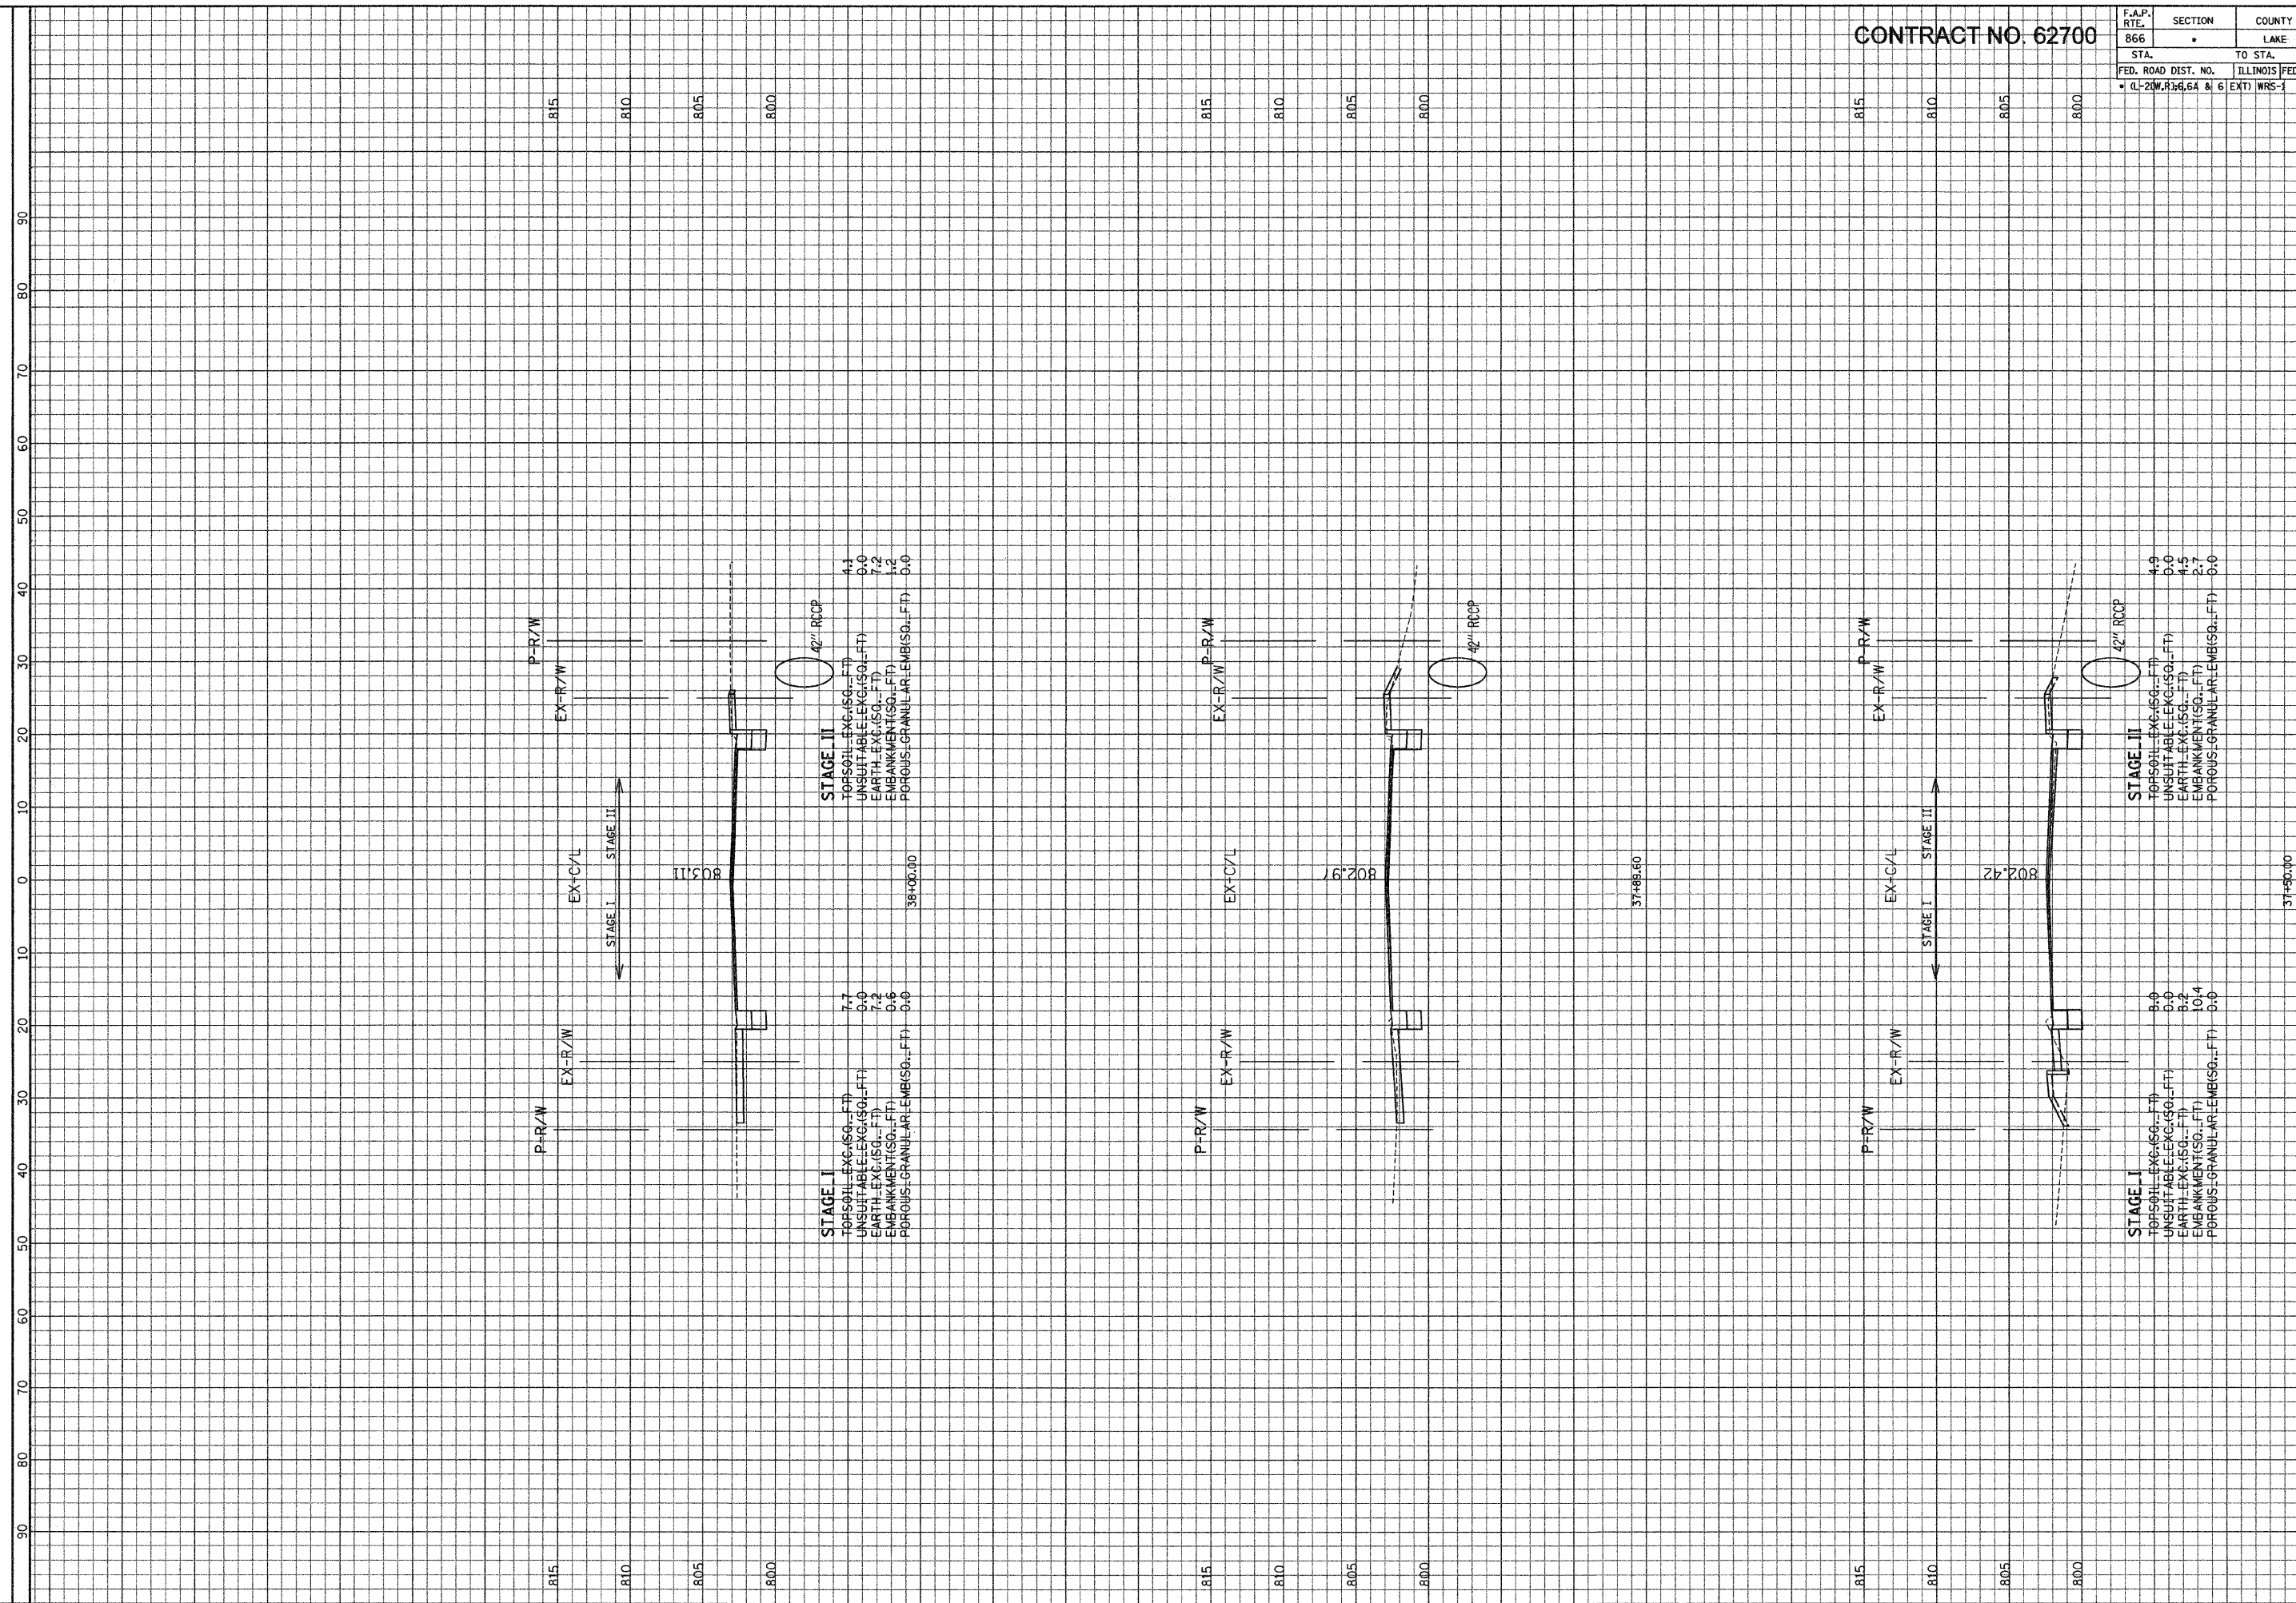

STAGE II
 TOPSOIL-EXG.(SQ.-FT) 4.1
 UNSUITABLE-EXG.(SQ.-FT) 0.0
 EARTH-EXG.(SQ.-FT) 7.2
 EMBANKMENT(SQ.-FT) 1.2
 POROUS-GRANULAR-EMB(SQ.-FT) 0.0

STAGE I
 TOPSOIL-EXG.(SQ.-FT) 7.7
 UNSUITABLE-EXG.(SQ.-FT) 0.0
 EARTH-EXG.(SQ.-FT) 7.2
 EMBANKMENT(SQ.-FT) 0.6
 POROUS-GRANULAR-EMB(SQ.-FT) 0.0

STAGE II
 TOPSOIL-EXG.(SQ.-FT) 4.0
 UNSUITABLE-EXG.(SQ.-FT) 0.0
 EARTH-EXG.(SQ.-FT) 4.5
 EMBANKMENT(SQ.-FT) 2.7
 POROUS-GRANULAR-EMB(SQ.-FT) 0.0

STAGE I
 TOPSOIL-EXG.(SQ.-FT) 8.0
 UNSUITABLE-EXG.(SQ.-FT) 0.0
 EARTH-EXG.(SQ.-FT) 8.2
 EMBANKMENT(SQ.-FT) 10.4
 POROUS-GRANULAR-EMB(SQ.-FT) 0.0

ILLINOIS DEPARTMENT OF TRANSPORTATION

F. A. P. ROUTE 866 (IL ROUTE 83)

NORTH AVENUE STA. 37+50 TO STA. 38+00

SCALE: HORIZ. 1" = 10'
VERT. 1" = 5'

G&A
 CONSULTING
 ENGINEERS
 8501 N. Higgins Road, Suite 280
 Chicago, Illinois 60631
 (773) 399-0122

G&A
 CONSULTING
 ENGINEERS & ASSOCIATES, INC.
 8501 N. Higgins Road, Suite 280
 Chicago, Illinois 60631
 (773) 399-0122

FILE: G:\2009\4824\Pages\Area - North Ave\ASHT - No.dgn
 DATE: 02-Feb-04 16:20