


CONTRACT NO. 62700

F.A.P. RTE. 866	SECTION .	COUNTY LAKE	TOTAL SHEETS 554	SHEET NO. 553
STA. 815		TO STA. 800		
FED. ROAD DIST. NO. IL-20W,R3,6,6A & 6 EXT) WRS-1		ILLINOIS FED. AID PROJECT		

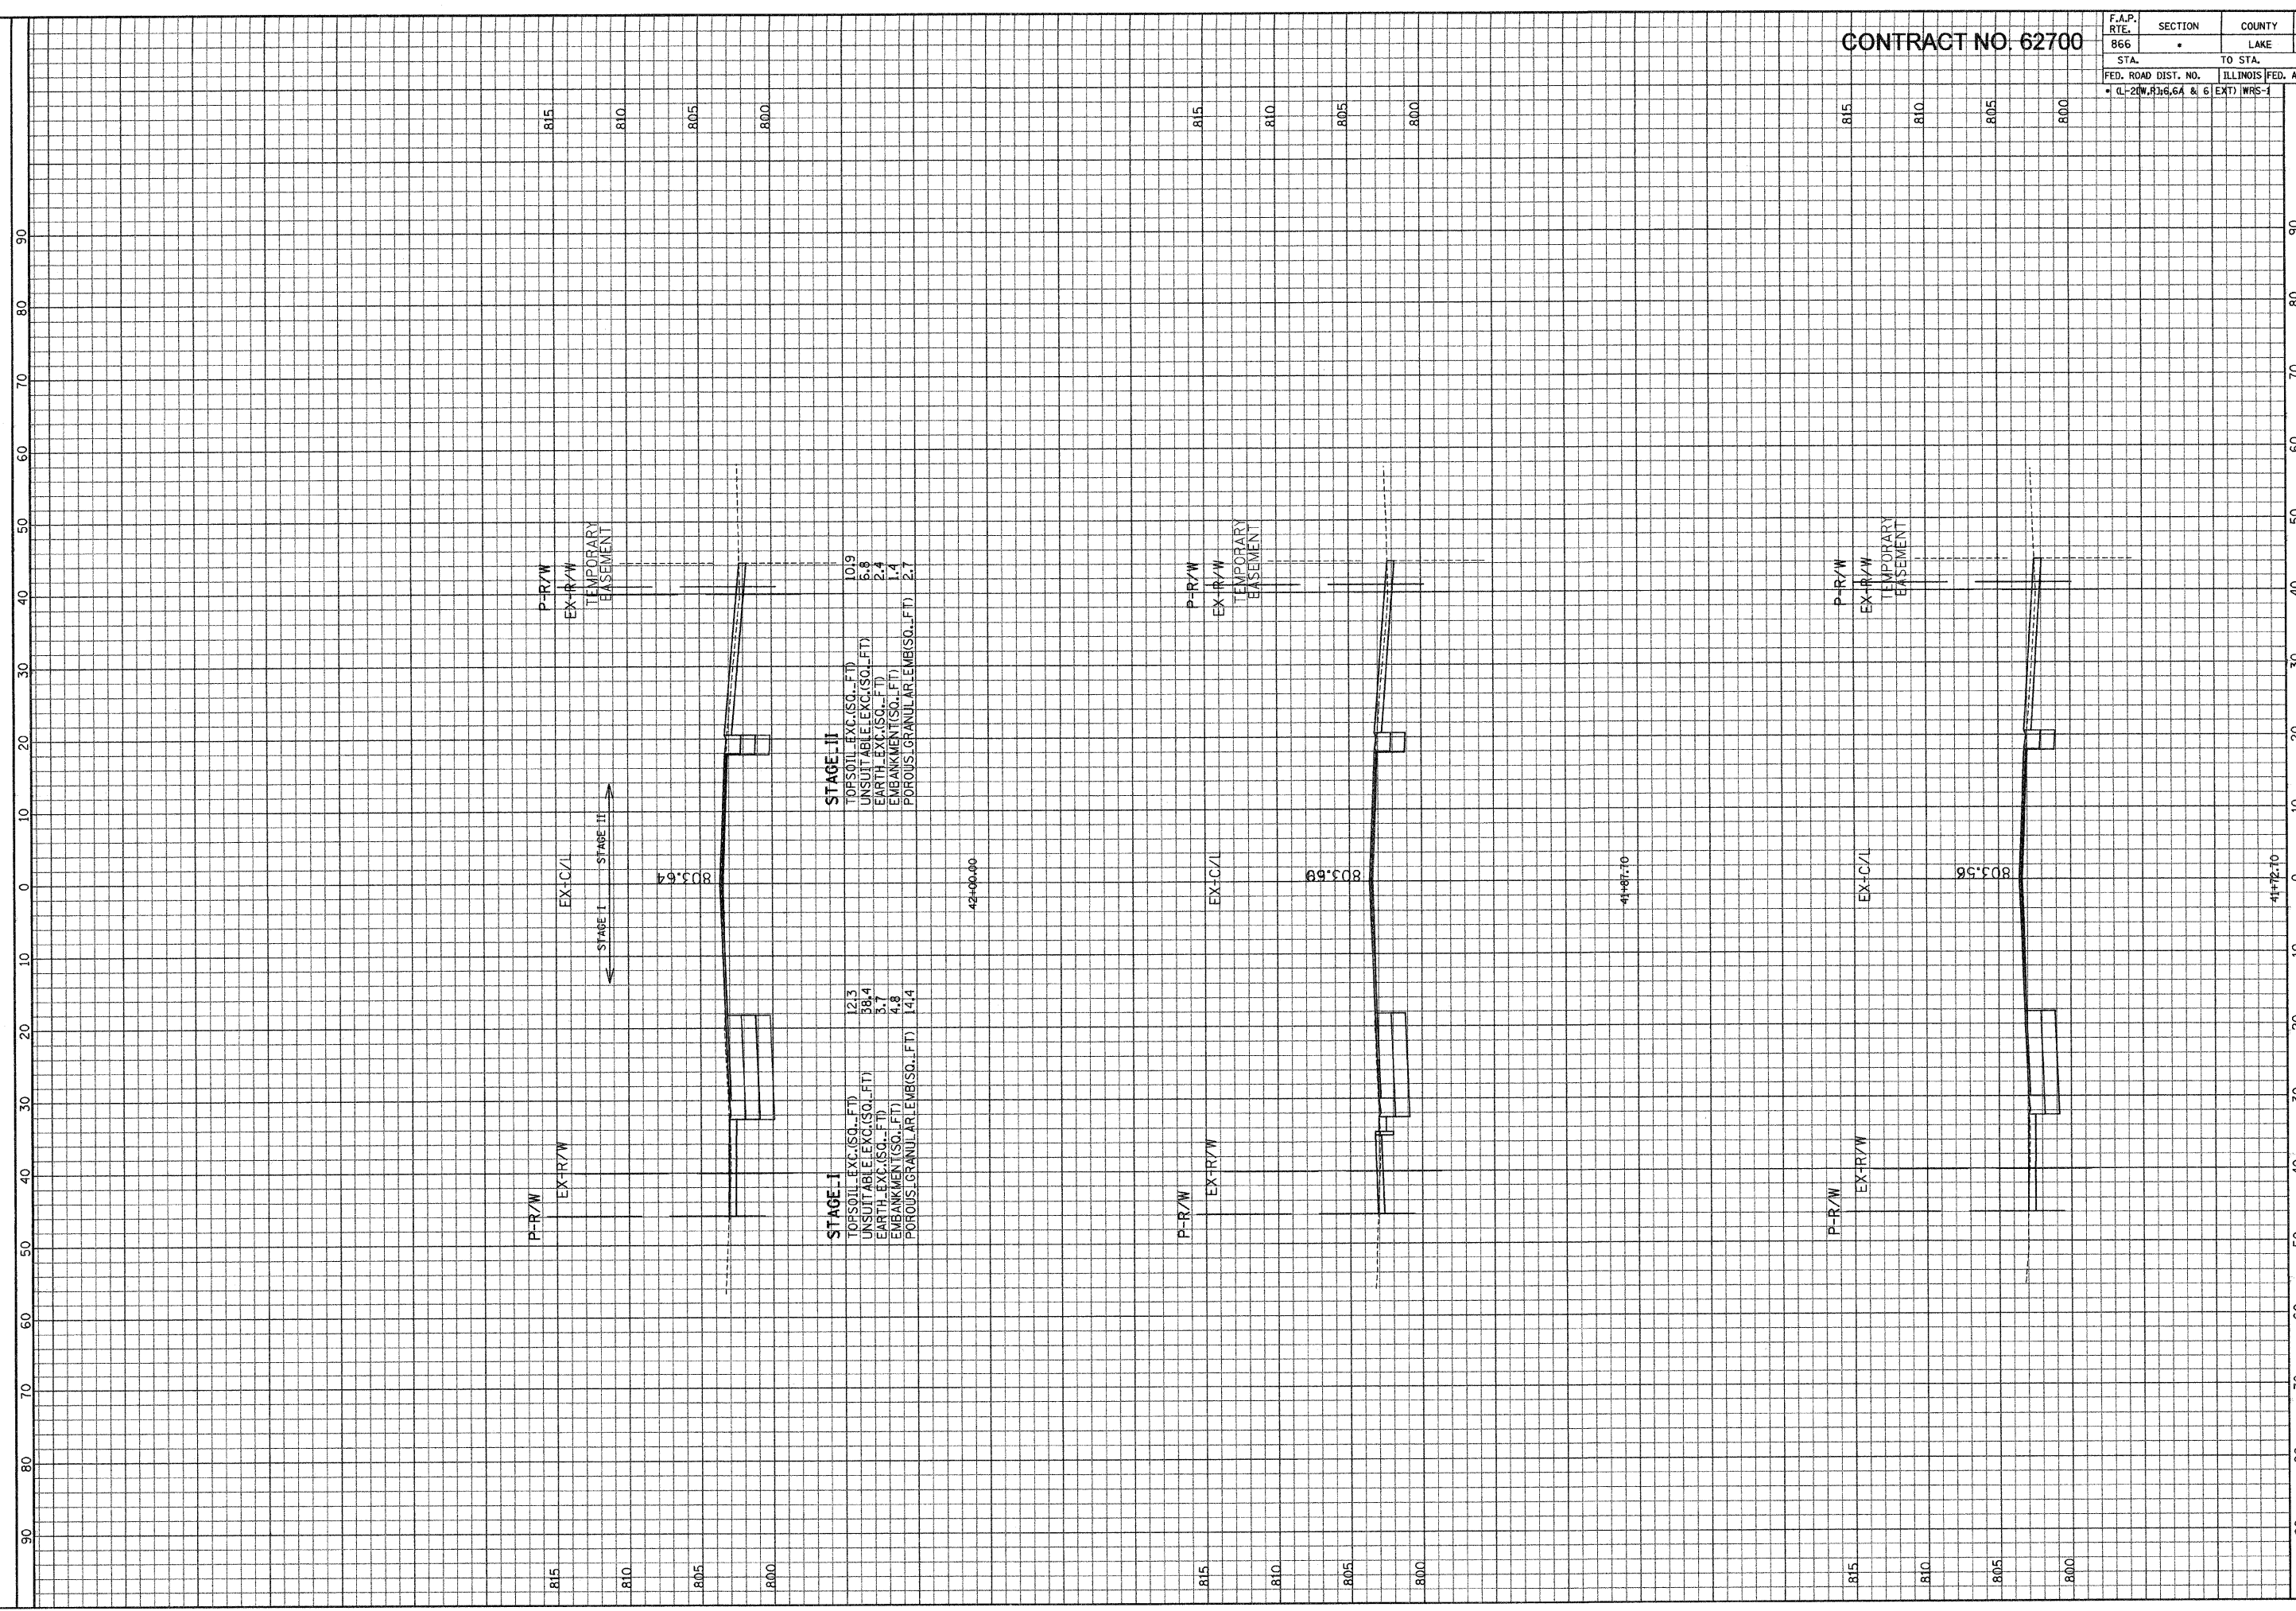

ILLINOIS DEPARTMENT OF TRANSPORTATION

F. A. P. ROUTE 866 (IL ROUTE 83)

NORTH AVENUE STA. 41+72.70 TO STA. 42+00

SCALE: HORIZ. 1" = 10' VERT. 1" = 5'

42+00.00

41+72.70

41+72.70

GRAEF, ANGLI, SCHUMER & ASSOCIATES, INC.
ENGINEERS & SURVEYORS
8501 W. Higgins Road, Suite 200
Chicago, Illinois 60631
(773) 395-0112

DATE: 02-Feb-04 16:20