


CONTRACT NO. 62700

F.A.P. RTE.	SECTION	COUNTY	TOTAL SHEETS	SHEET NO.
866	•	LAKE	554	554
STA.		TO STA.		
FED. ROAD DIST. NO.		ILLINOIS FED. AID PROJECT		
• (L-2)W.R.36.6A & 6		(EXT) WRS-1		

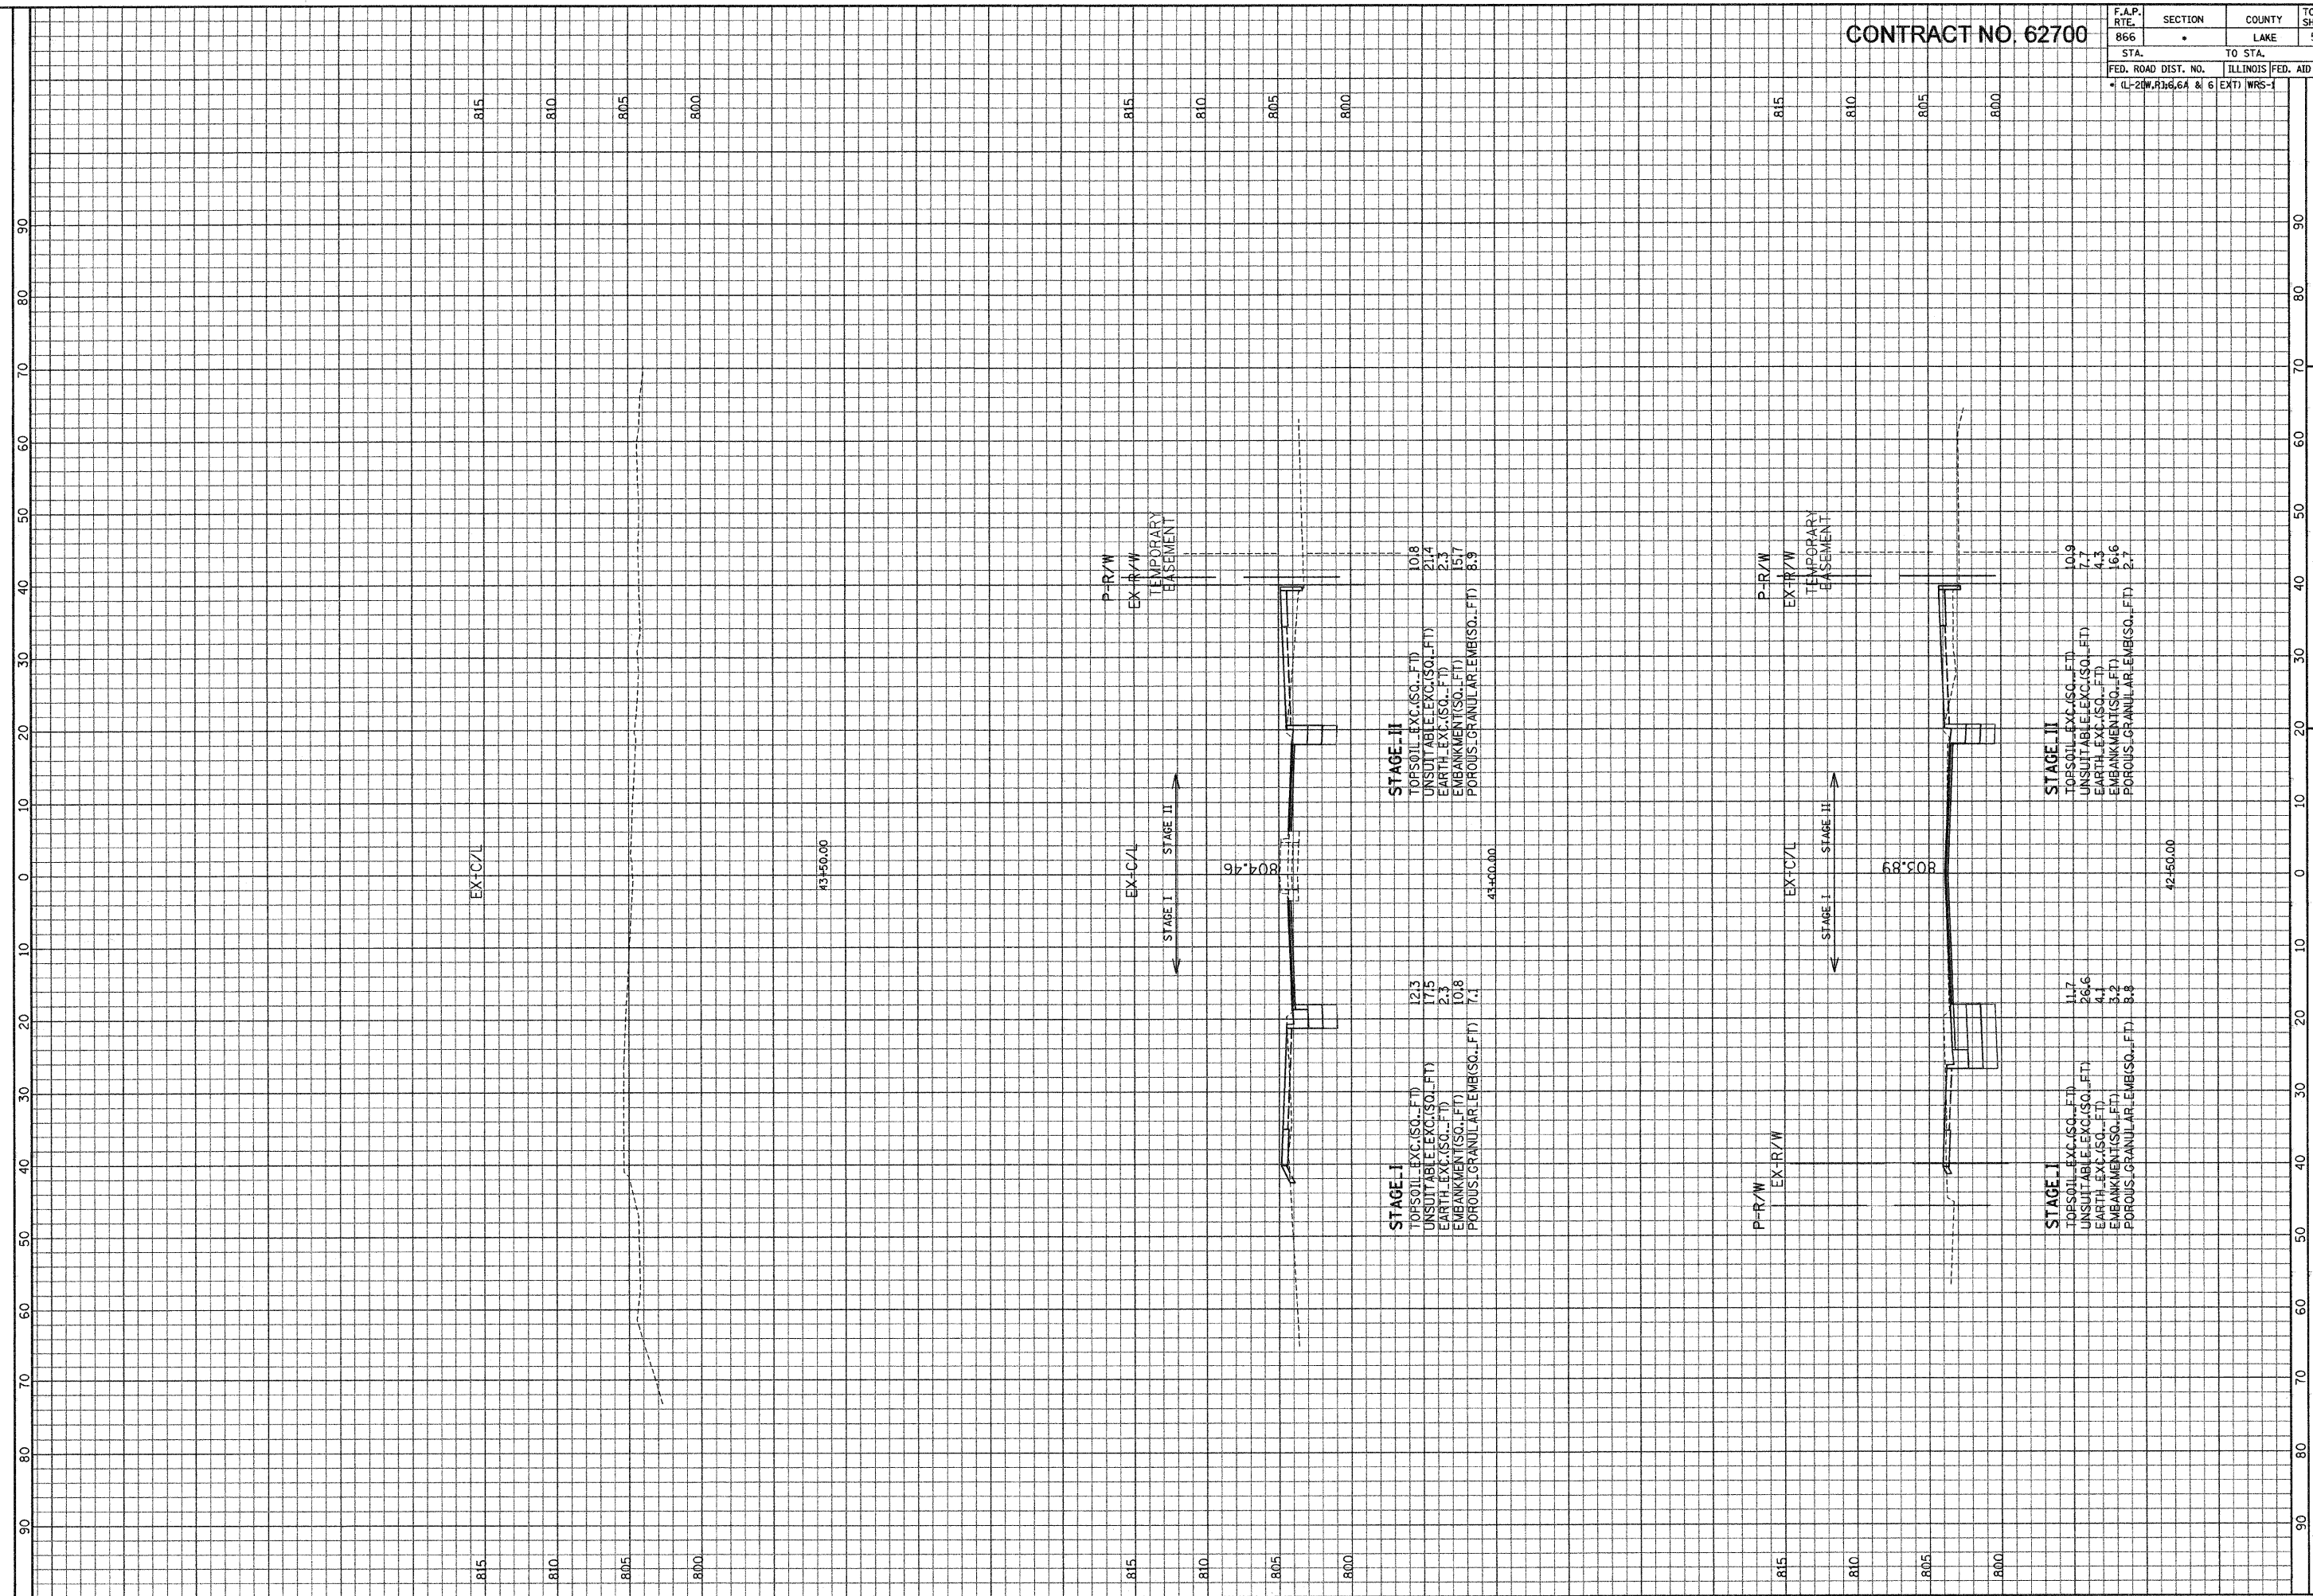

ILLINOIS DEPARTMENT OF TRANSPORTATION

F. A. P. ROUTE 866 (IL ROUTE 83)  
NORTH AVENUE STA. 42+50 TO STA. 43+50

SCALE: HORIZ. 1" = 10'  
VERT. 1" = 5'

DATE: 02-FEB-04 16:20  
FILE: 03\2000\024\1\280\Aves. North Ave\ASHT - N.dwg

GRAF ENGINEERS & ASSOCIATES, INC.  
8501 N. Higgins Road, Suite 280  
Chicago, Illinois 60631  
(773) 399-0112