


PLAN - LIMITS OF CHAIN LINK GATE ASSEMBLY IN OPEN POSITION

HMLT TABLE

HMLT	D	E
60GH1	30'-0"	15'-0"
60GH2	12'-4 1/2"	14'-3"

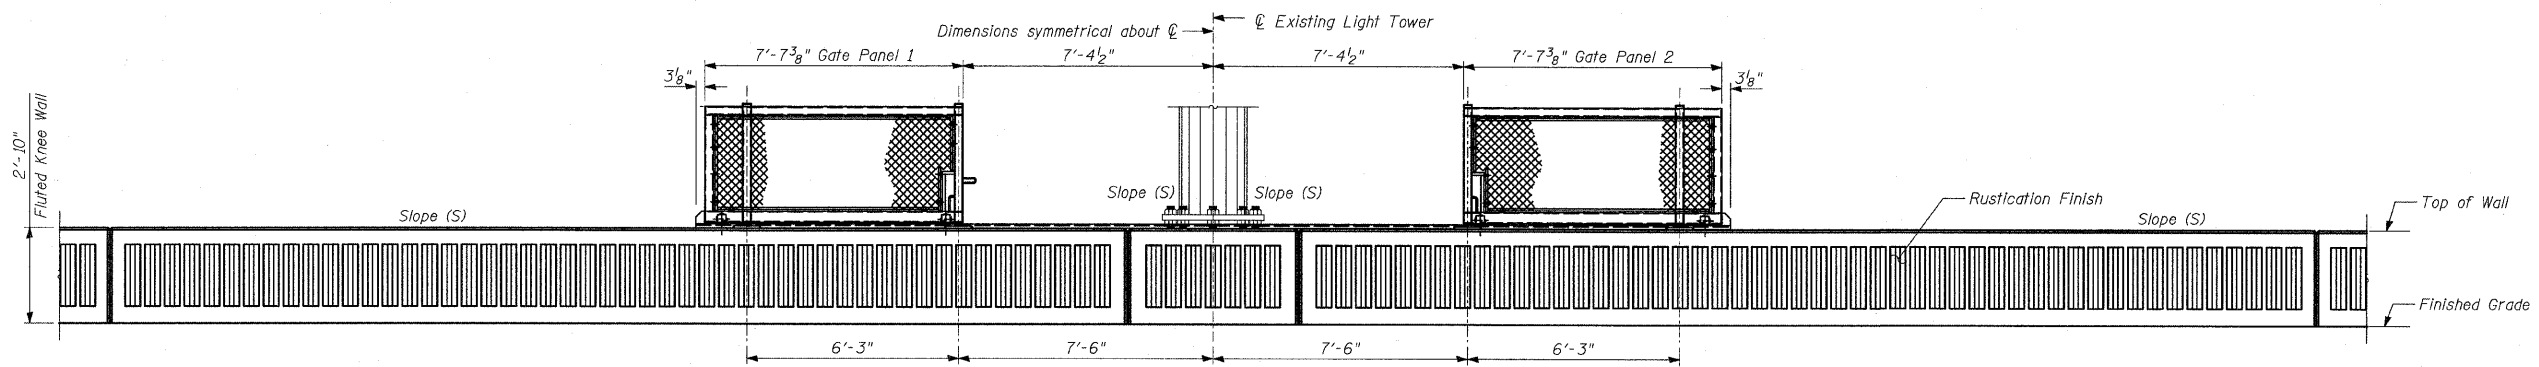

BACK FACE ELEVATION - LIMITS OF CHAIN LINK GATE ASSEMBLY IN OPEN POSITION

NOTES:

- The Chain Link Gate Assembly (Special), and the Chain Link Gate (Special) are not included in this contract, but shall be furnished and installed by others in Contract 60A01.
- Panels A & B shall be constructed to be aligned with the Back Face of existing High Mast Light Tower (HMLT).
- The Slope (S) at the top of panels A & B and the HMLT foundation shall be the same.
- Cost of additional levelling concrete required at light tower to be included in "Concrete Structures".

REVISIONS	
NAME	DATE

ILLINOIS DEPARTMENT OF TRANSPORTATION
 F.A.I. 94 (DAN RYAN EXPRESSWAY)
 FLUTED KNEE WALL DETAILS
 N. OF 89TH ST. TO S. OF 87TH ST.
 DETAILS AT HMLT

S.N. DESIGNED BY: MAF
 SCALE: N.T.S. DRAWN BY: MAF
 DATE: OCTOBER 17, 2008 CHECKED BY: MI