




PROFILE SURVEYED BY DATE
 B.M. NOTED GRADES CHECKED
 NO. STRUCTURE NOTATIONS CHFD

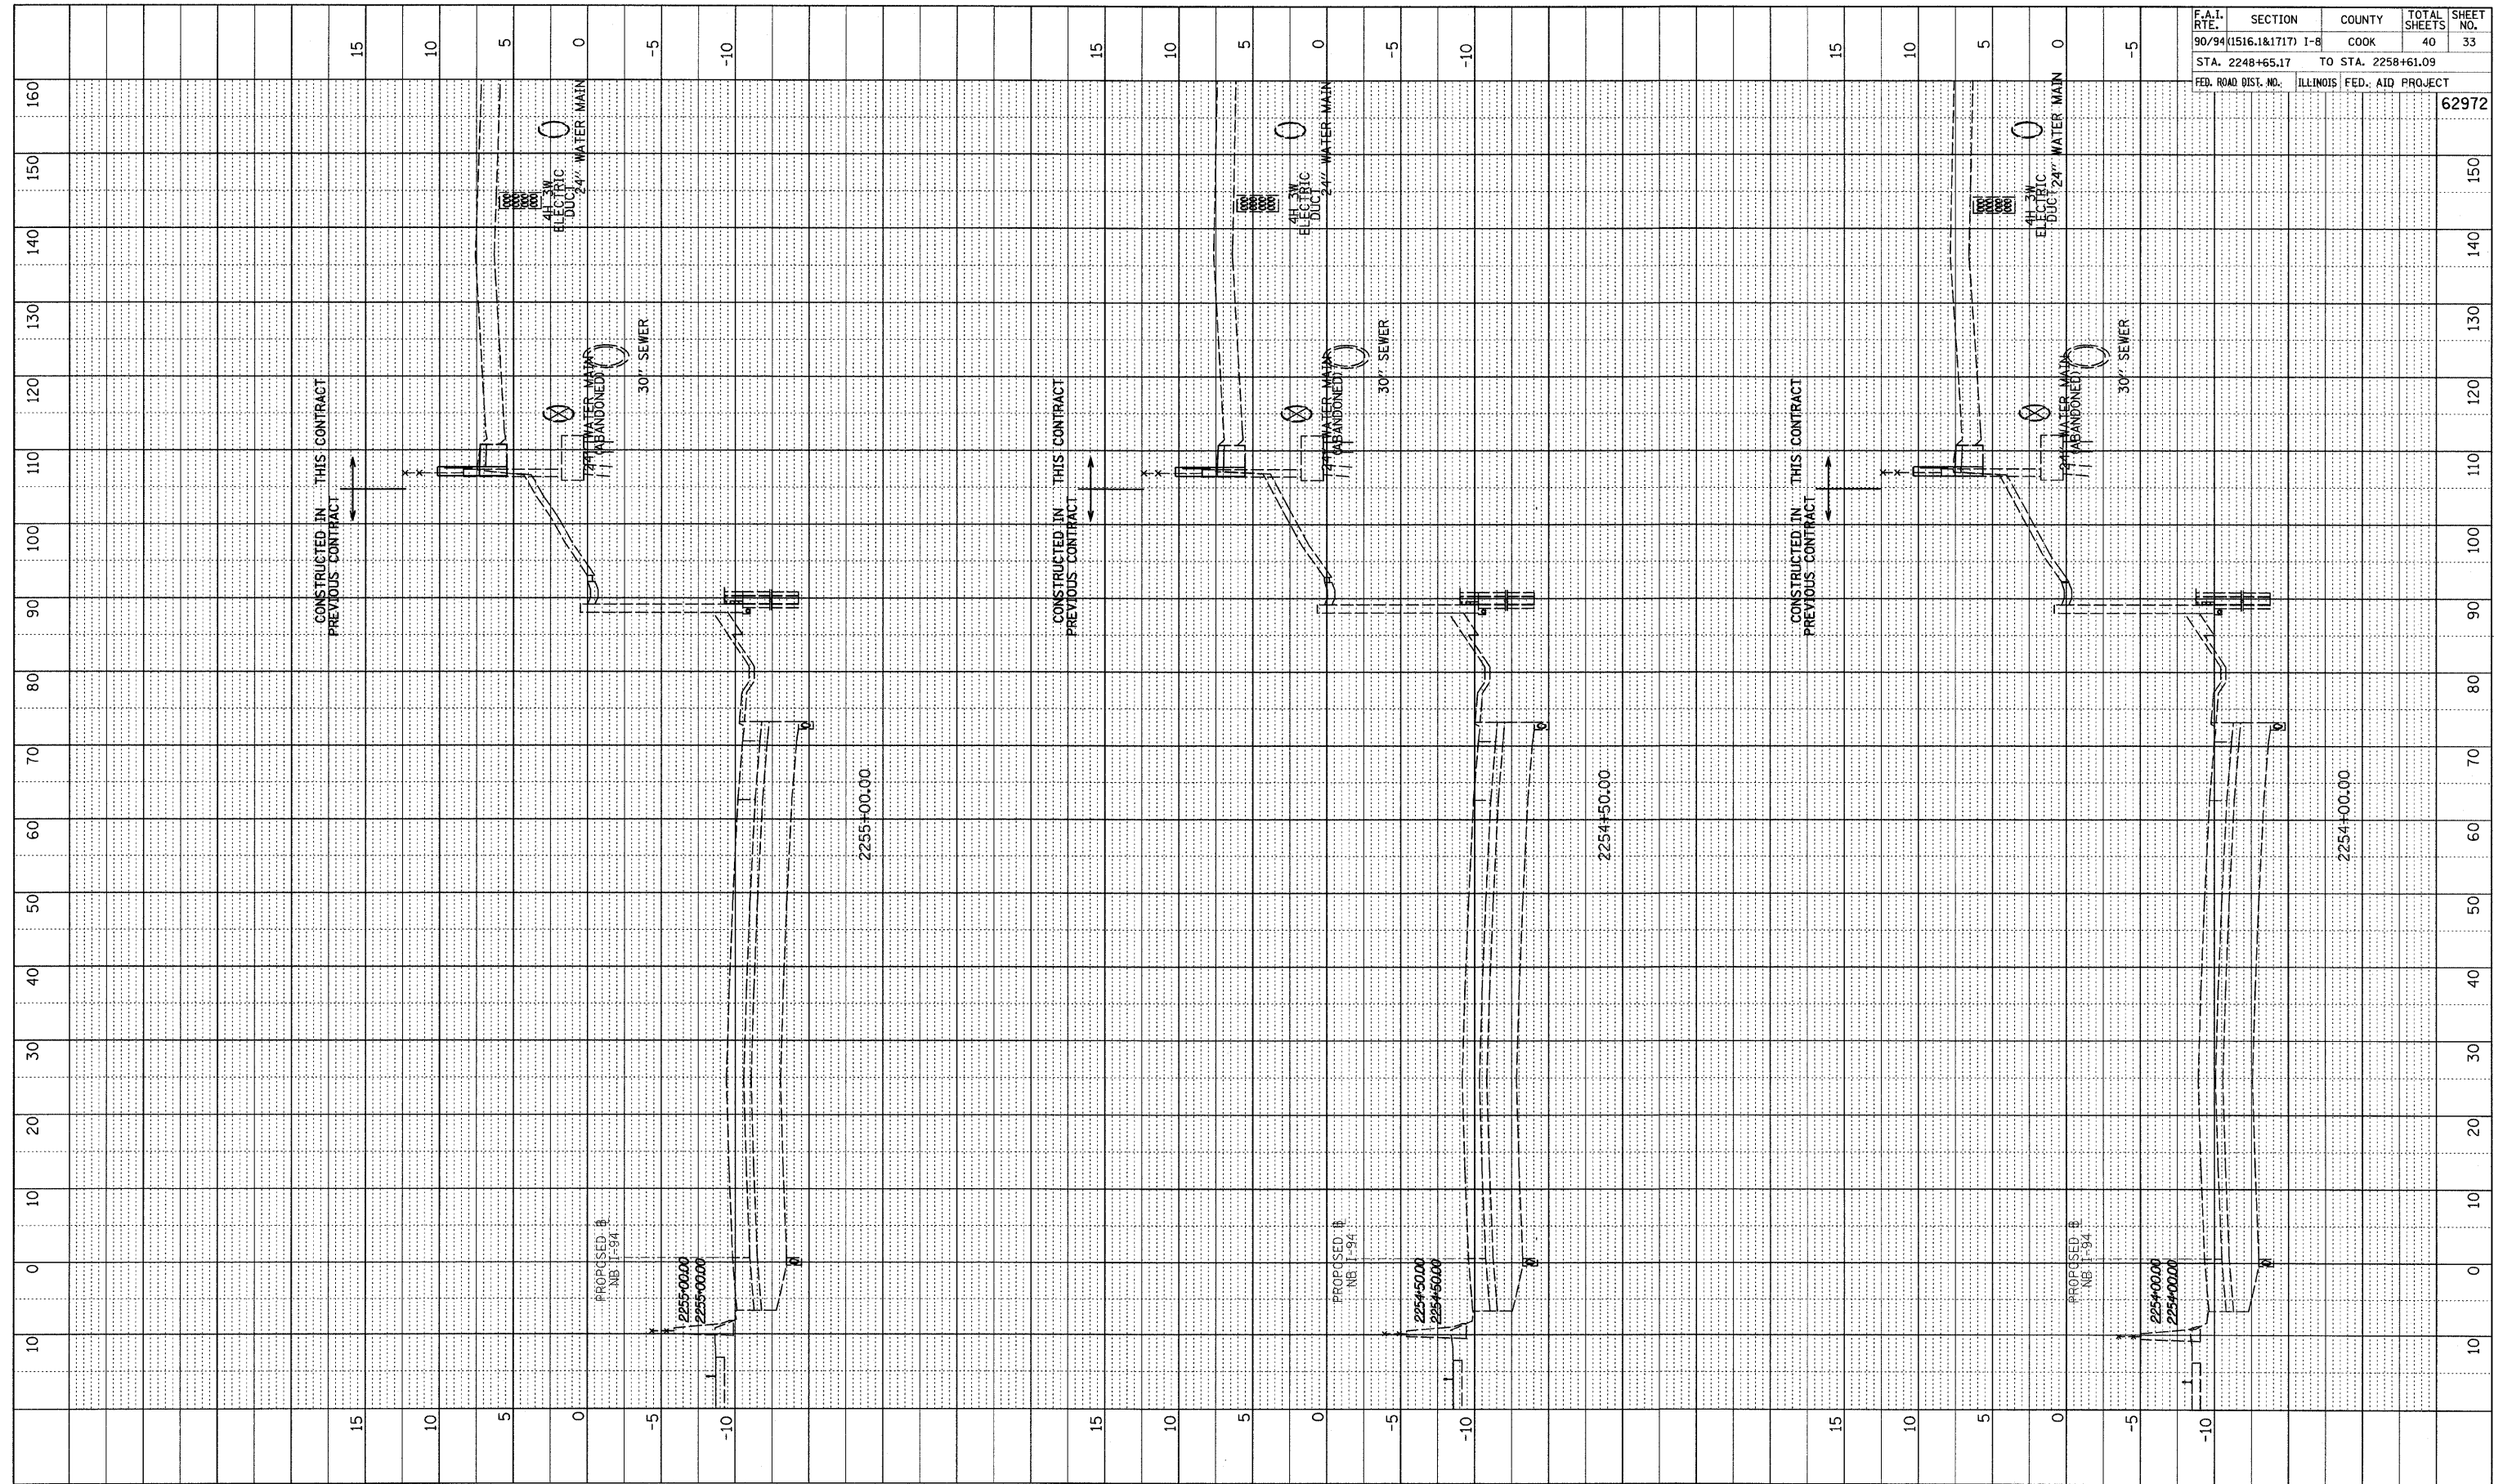

F.A.I. RTE.	SECTION	COUNTY	TOTAL SHEETS	SHEET NO.
90/94 (1516.1&1717) I-B		COOK	40	33
STA. 2248+65.17		TO STA. 2258+61.09		
FED. ROAD DIST. NO.	ILLINOIS	FED. AID PROJECT		

62972

TYLIN INTERNATIONAL

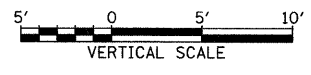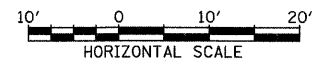

NB I-94 (DAN RYAN EXPRESSWAY)
 STA. 2254+00 TO STA. 2255+00

P:\0237\road\2550\pk2550ssi187.cad