



F.A.I. RTE.	SECTION	COUNTY	TOTAL SHEETS	SHEET NO.
94	1717 I-7	COOK	47	10
STA. 1259+91.12		TO STA. 1270+24.39		
FED. ROAD DIST. NO.		ILLINOIS FED. AID PROJECT		

62979

I-57 EXPWY  
SEE SHEET 2 OF 7  
MATCH LINE "B"

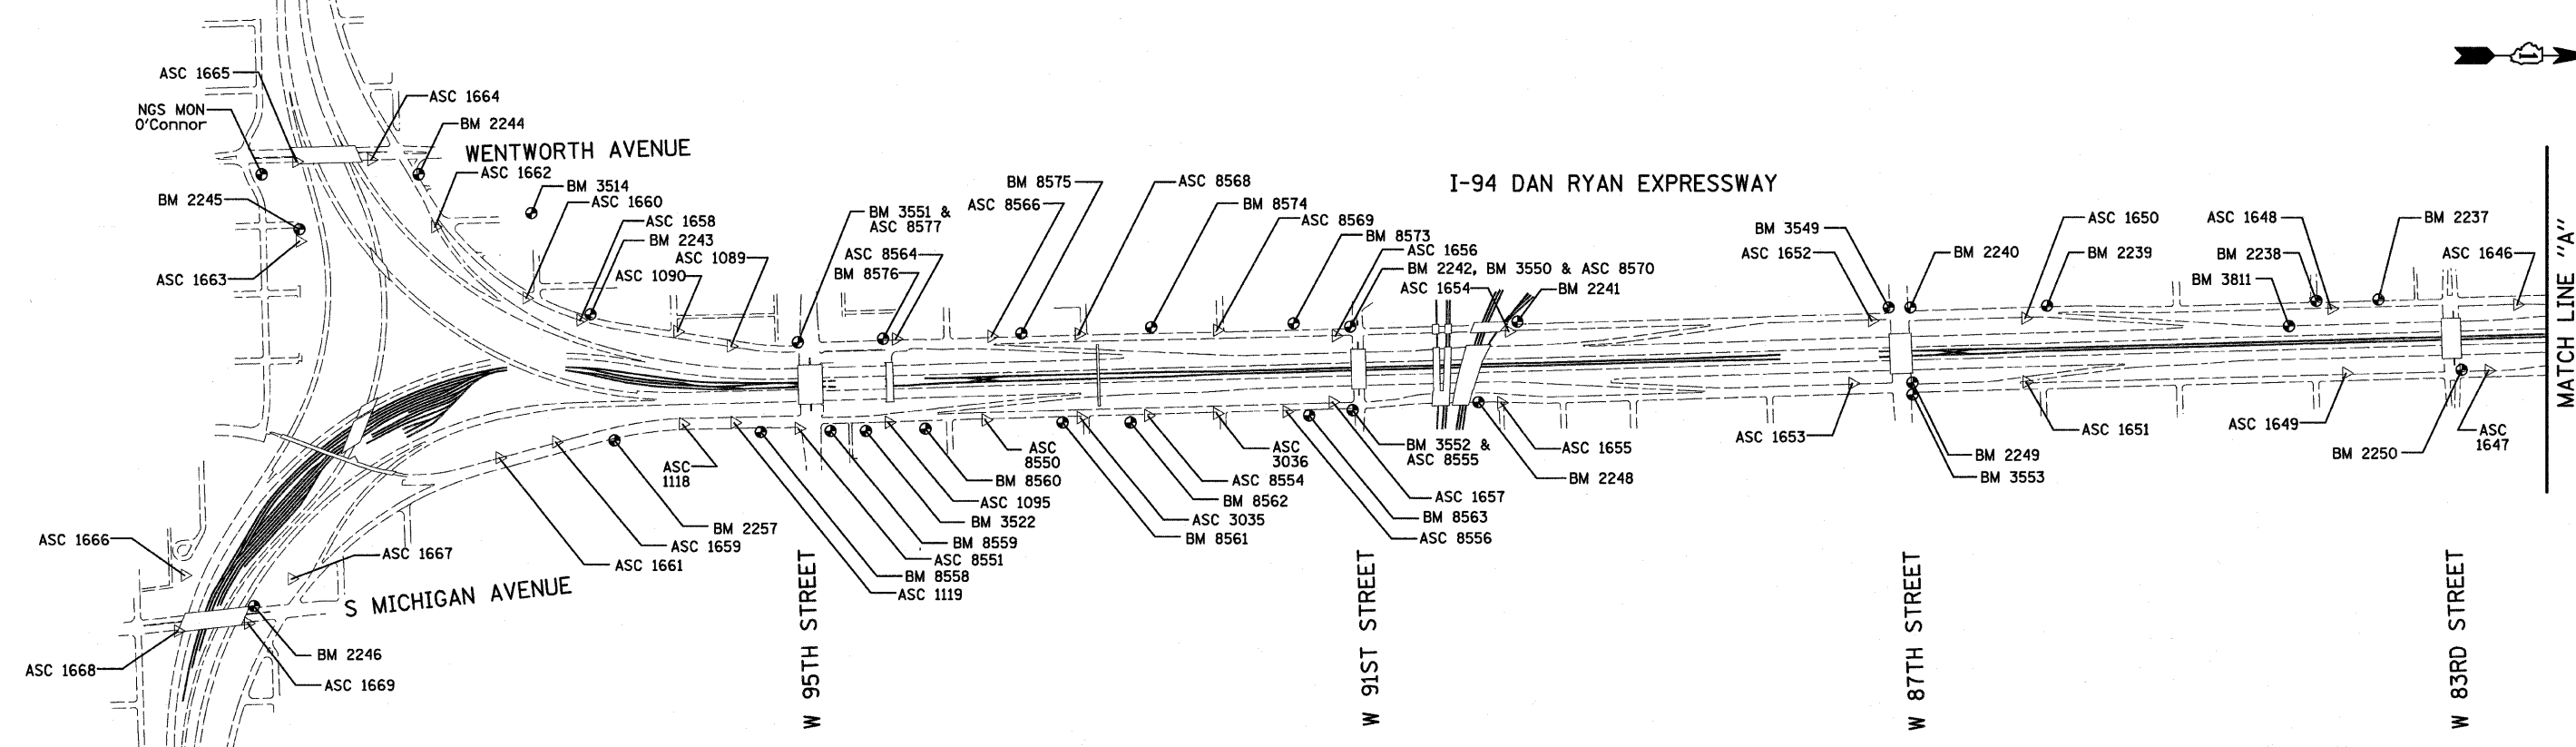

I-94 DAN RYAN EXPRESSWAY

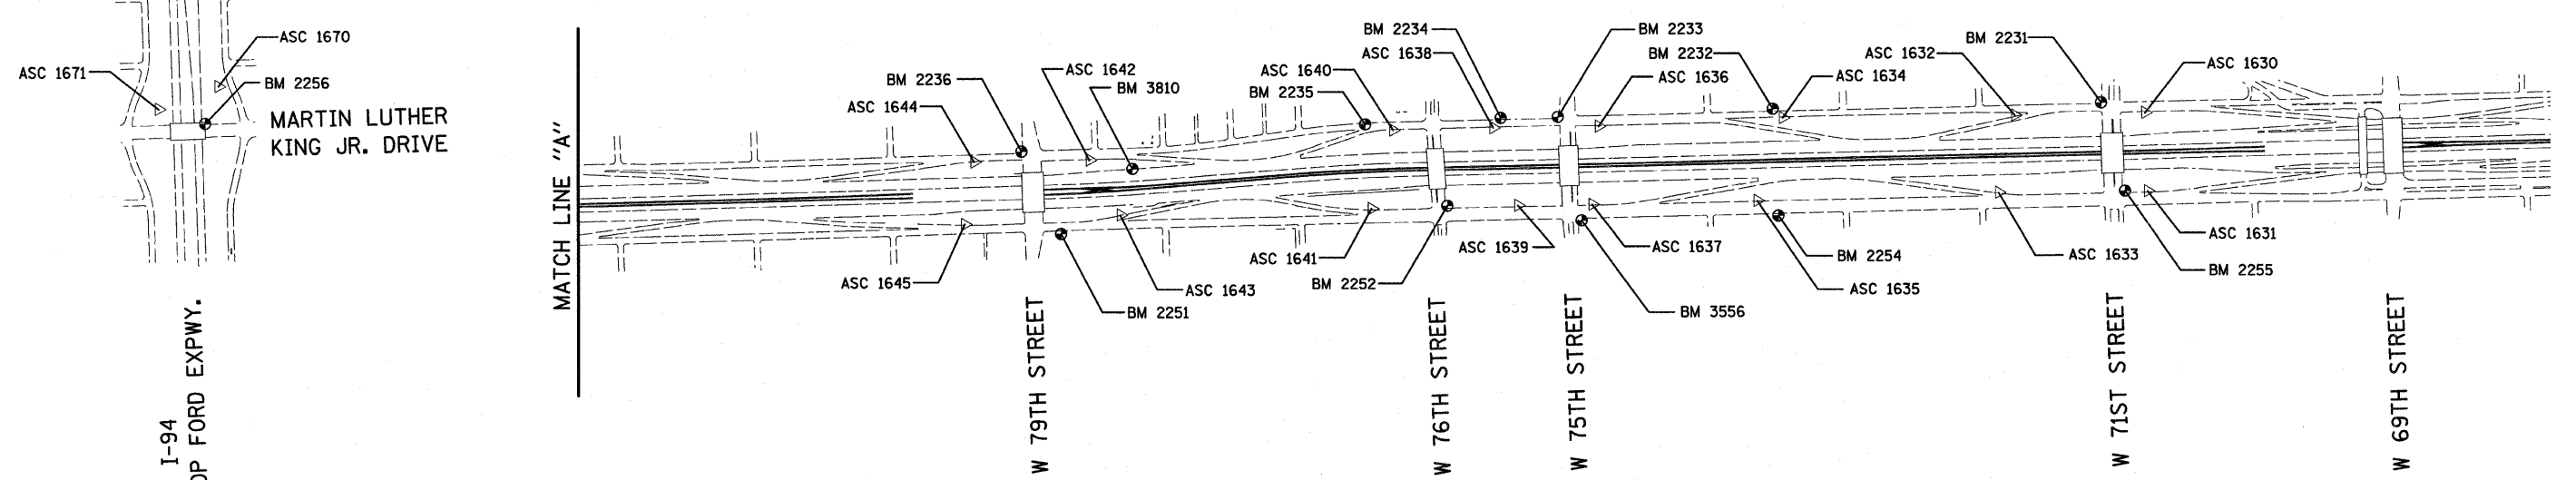

REVISIONS	
NAME	DATE

ILLINOIS DEPARTMENT OF TRANSPORTATION  
F.A.I. 94 (DAN RYAN EXPRESSWAY)  
SURVEY TIES FOR CONTROL POINTS  
SHEET 1 OF 7

SCALE: 1"=400'  
DATE: OCTOBER 17, 2008  
DRAWN BY: GSP  
CHECKED BY: MMW