

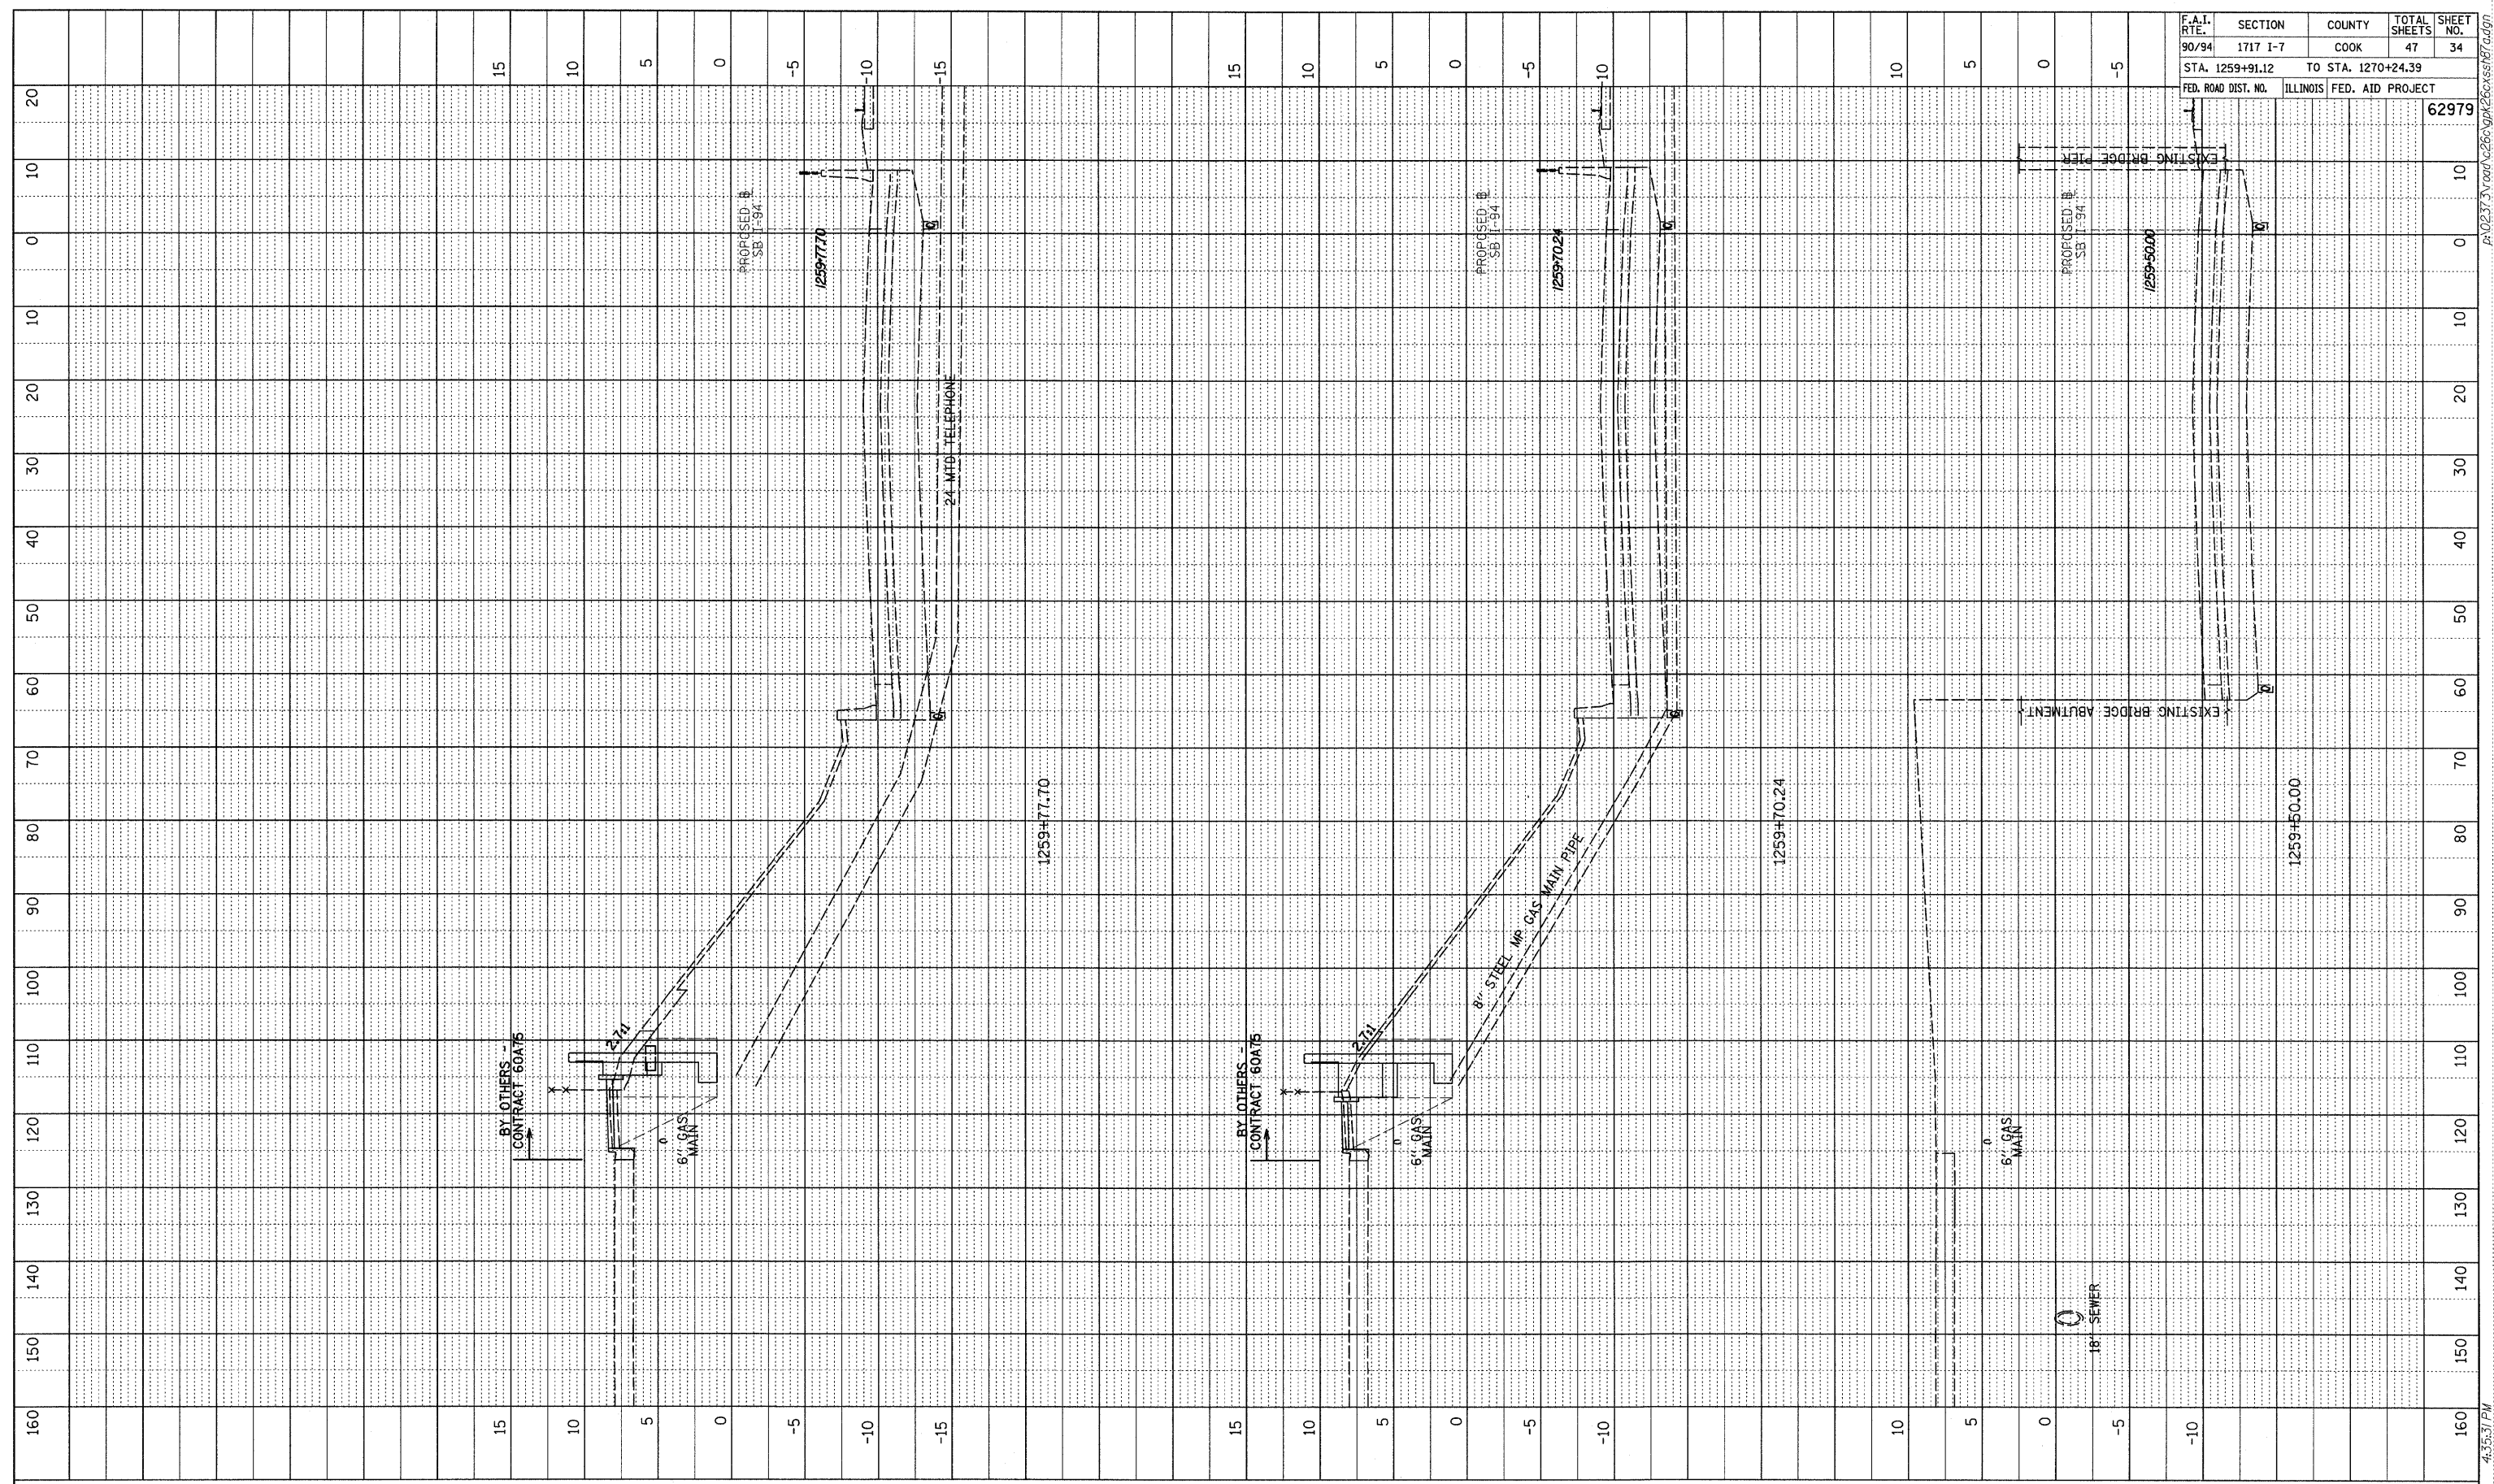


PROFILE	SURVEYED	BY	DATE
NOTE BOOK	CHECKED		
NO.	BY		
	STRUCTURE	NOTATIONS	CHRD

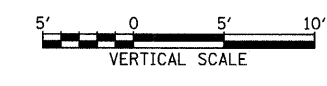

F.A.I. RTE.	SECTION	COUNTY	TOTAL SHEETS	SHEET NO.
90/94	1717 I-7	COOK	47	34
STA. 1259+91.12		TO STA. 1270+24.39		
FED. ROAD DIST. NO.	ILLINOIS FED. AID PROJECT		62979	

TYLIN INTERNATIONAL

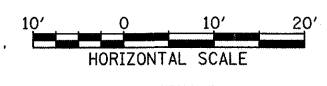

SB I-94 (DAN RYAN EXPRESSWAY)
 STA. 1259+50.00 TO STA. 1259+77.70

10/16/2008 4:35:37 PM P:\0237\3\road\266\gpk\266xssi87.dgn