

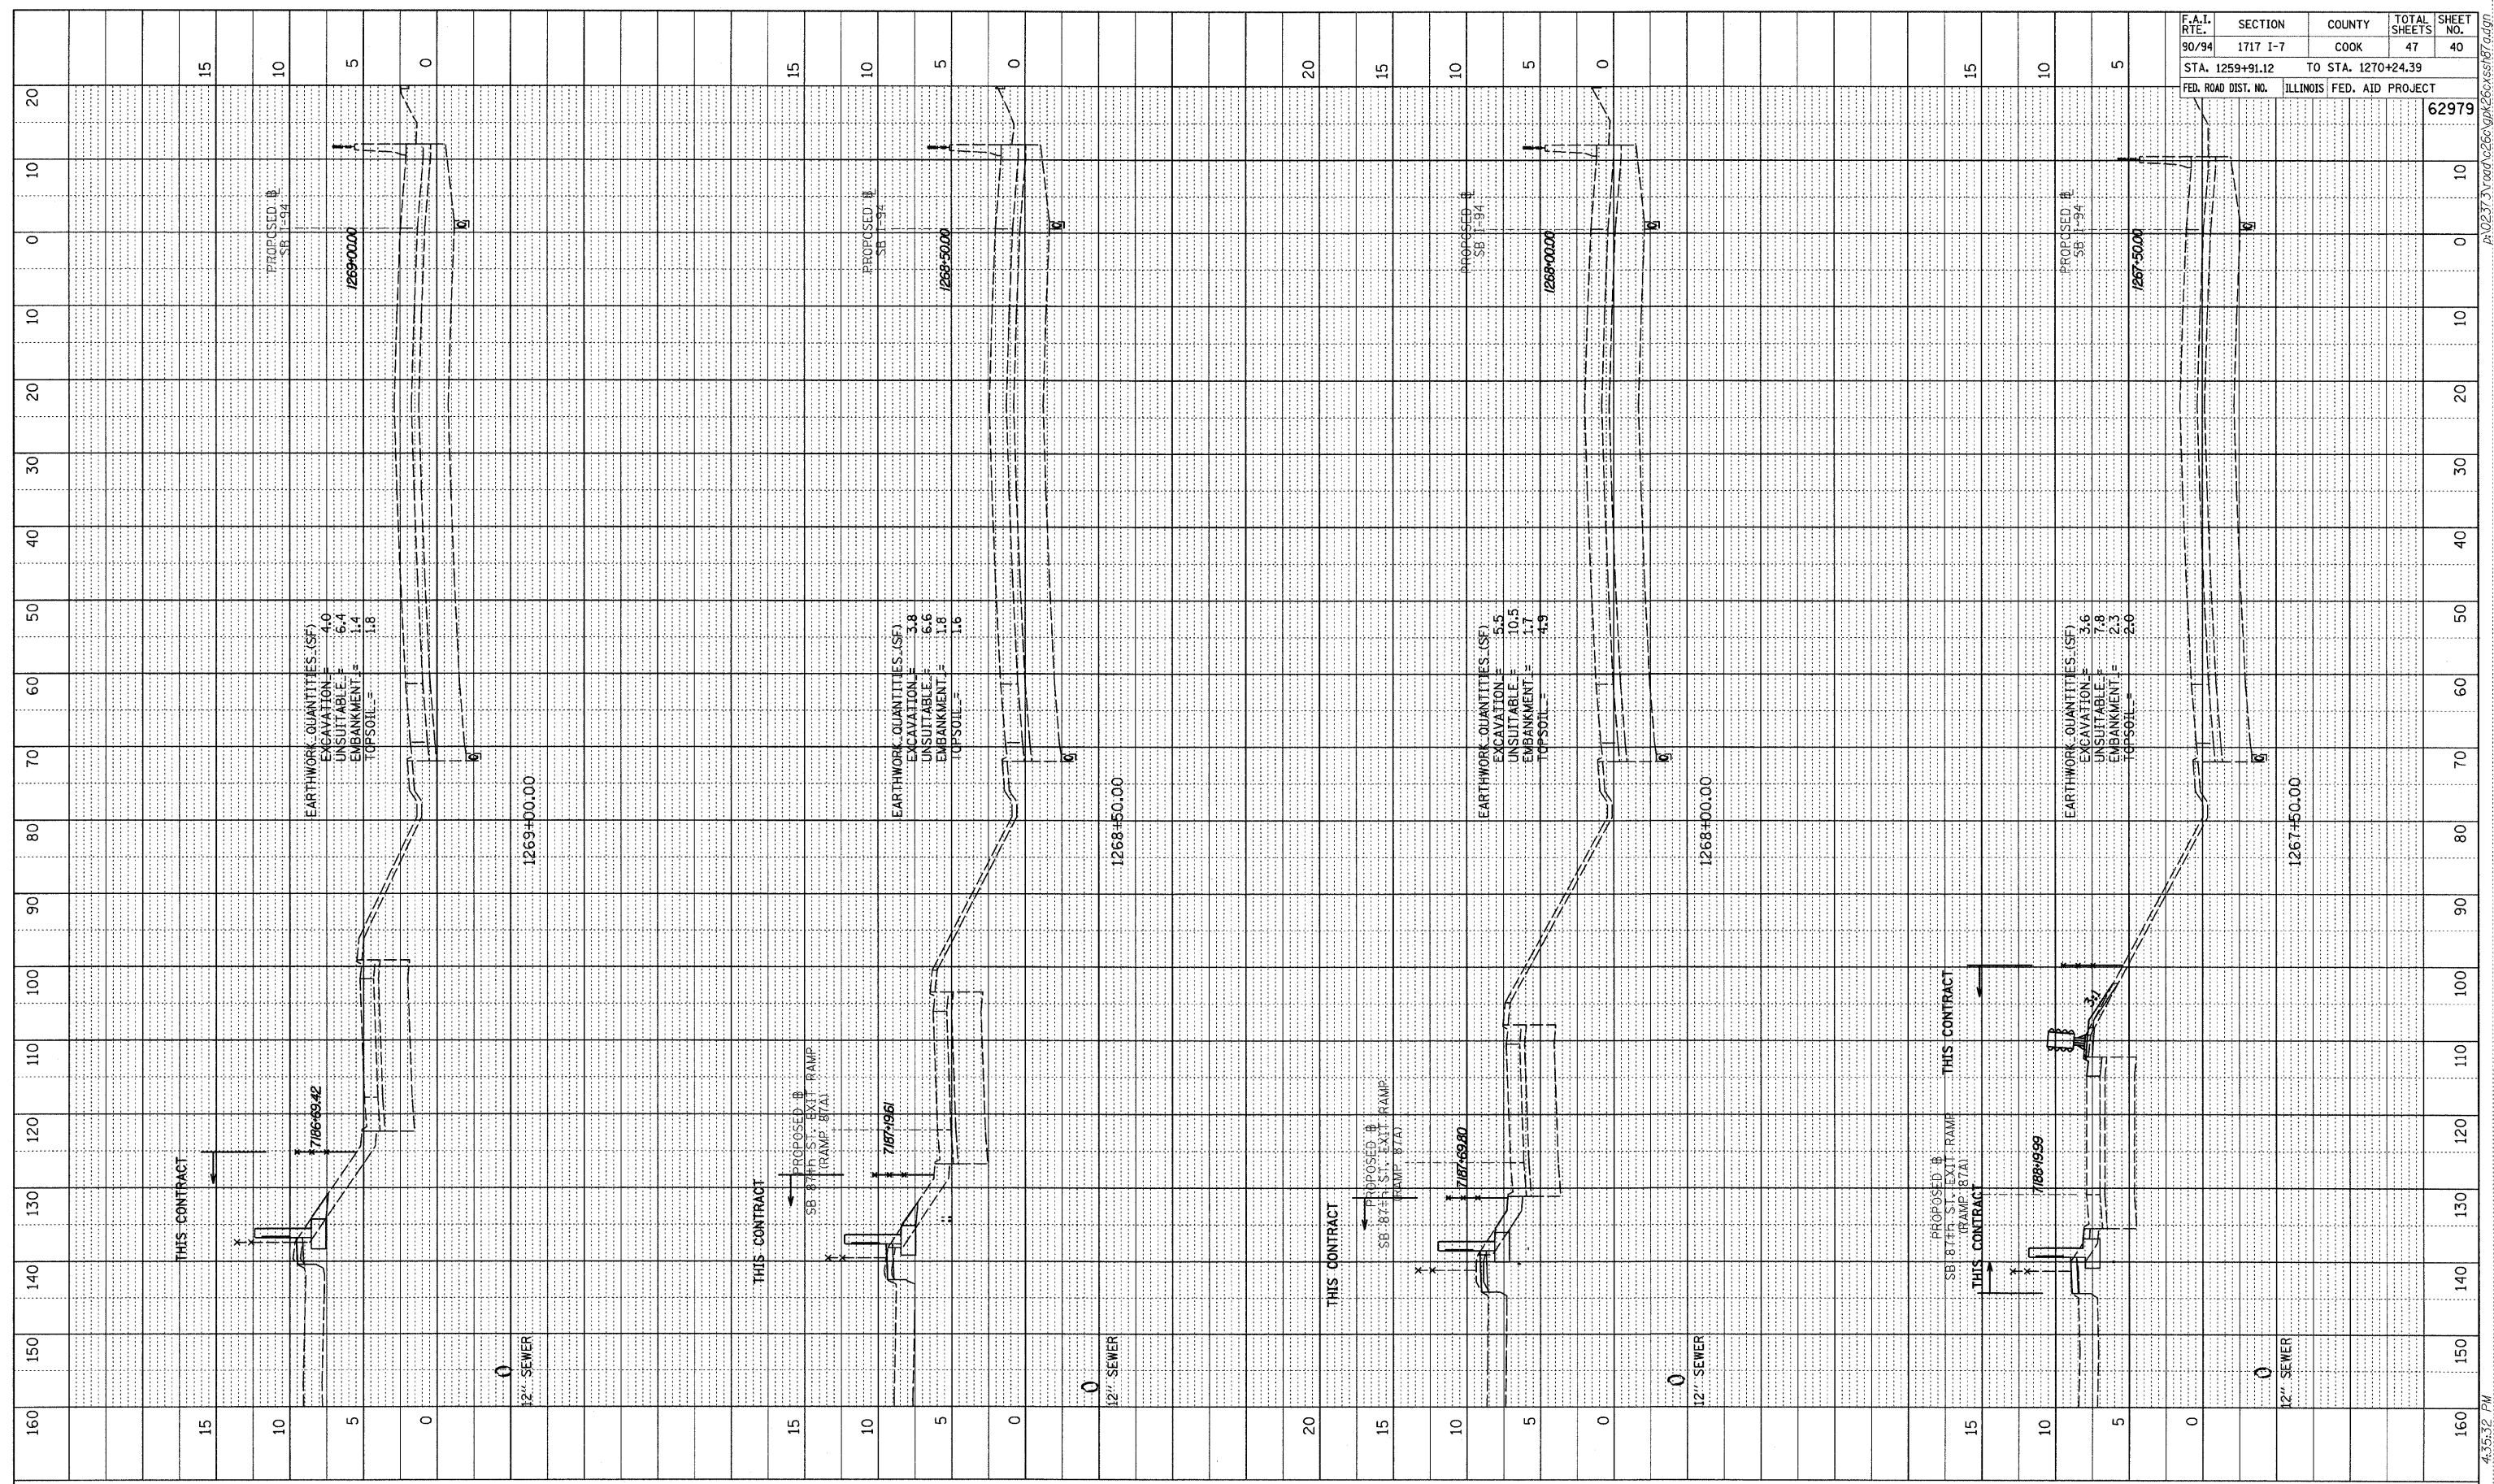


PROFILE REVIEWED BY DATE  
 PLANS CHECKED BY DATE  
 NOTE BOOK NO. ELM. NOTED BY DATE  
 STRUCTURE NOTATIONS CHFD

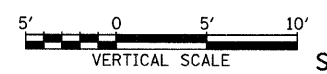

F.A.I. RTE.	SECTION	COUNTY	TOTAL SHEETS	SHEET NO.
90/94	1717 I-7	COOK	47	40
STA. 1259+91.12		TO STA. 1270+24.39		
FED. ROAD DIST. NO.		ILLINOIS FED. AID PROJECT		
				62979

TYLIN INTERNATIONAL

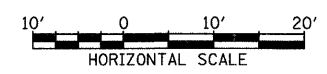

SB I-94 (DAN RYAN EXPRESSWAY)  
 STA. 1267+50.00 TO STA. 1269+00.00

10/16/2008 4:35:32 PM P:\02373\road\2660\pk62979.dgn