

F.A.P. RTE.	SECTION	COUNTY	TOTAL SHEETS	SHEET NO.
330	07-00035-00-LS	COOK	42	1
FED. ROAD DIST. NO. 1	ILLINOIS	CONTRACT NO. 63059		

STATE OF ILLINOIS
DEPARTMENT OF TRANSPORTATION
DIVISION OF HIGHWAYS

PLANS FOR PROPOSED FEDERAL AID HIGHWAY PROJECT

F.A.P. 330 (U.S. 45 /12 /20 - LA GRANGE ROAD)
LANDSCAPING AND SCENIC BEAUTIFICATION
AT 57TH, 58TH, AND 59TH STREET INTERSECTIONS


SECTION NO. 07-00035-00-LS

PROJECT NO. TE-00D1(776)

JOB NO. C-91-315-07

CITY OF COUNTRYSIDE
COOK COUNTY, ILLINOIS

FOR INDEX OF SHEETS, SEE SHEET NO. 2

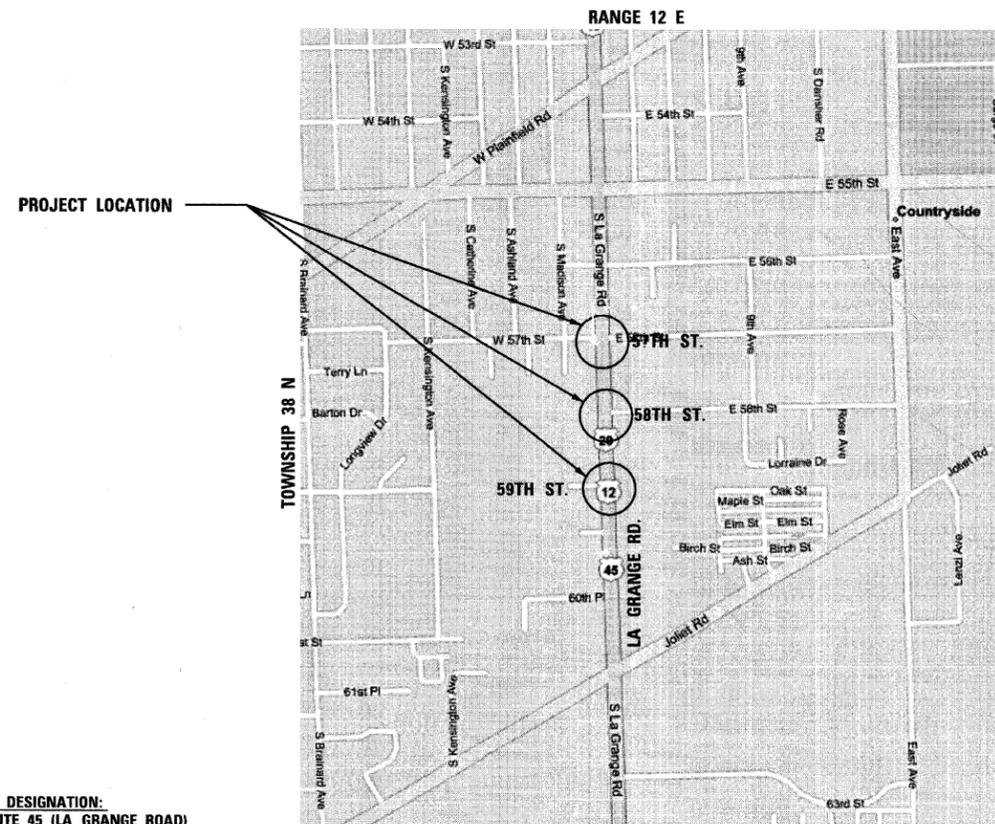


DESIGN DESIGNATION:
U.S. ROUTE 45 (LA GRANGE ROAD)
660 (20) ARTERIAL 6.22 (PD-20)
POSTED SPEED = 35 MPH
DESIGN SPEED = 45 MPH
EX. ADT = 36,600 , EX. DHV = 3,660

CITY OF COUNTRYSIDE

GROSS LENGTH OF PROJECT = 1475'
NET LENGTH OF PROJECT = 450'

SCALE: N.T.S.

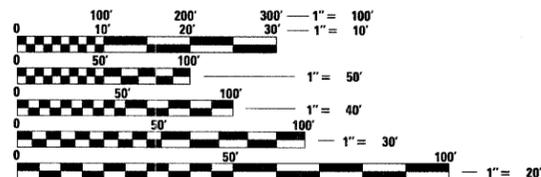

FULL SIZE PLANS HAVE BEEN PREPARED USING STANDARD ENGINEERING SCALES. REDUCED SIZED PLANS WILL NOT CONFORM TO STANDARD SCALES. IN MAKING MEASUREMENTS ON REDUCED PLANS, THE ABOVE SCALES MAY BE USED.

J.U.L.I.E.
JOINT UTILITY LOCATION INFORMATION FOR EXCAVATION
1-800-892-0123
OR 811

FIELD ENGINEER: MARILIN SOLOMON (847) 705-4407

TENG & ASSOCIATES, INC.
ENGINEERS/ARCHITECTS/PLANNERS
205 N. MICHIGAN AVE.
CHICAGO, IL 60601

ROBERT J. STERN, P.E.
EXPIRES: 11/30/09 DATE: 2/26/09

CITY OF COUNTRYSIDE

Approved: [Signature] (DATE) 2/26/09
MAYOR (SIGNATURE)
Local Agency, Position

Passed: APRIL 16 (DATE) 2009
[Signature] (SIGNATURE)
District # Engineer of Local Roads & Streets

Releasing for Bid Based on Limited Review: APRIL 16, (DATE) 2009
[Signature] (SIGNATURE)
Deputy Director of Highways, Region # Engineer

PRINTED BY THE AUTHORITY
OF THE STATE OF ILLINOIS

CONTRACT NO. 63059

TENG

TENG & ASSOCIATES, INC.
ENGINEERS/ARCHITECTS/PLANNERS
205 N. MICHIGAN AVE. CHICAGO, IL 60601
TELEPHONE: 312/616-0000