


C:\WorkSpace\MURPHY\JT-M-F-0044_D-Trans_07\2202\20433-001\Civil\CAD\01_Design\IA_Teng\Sheet\p101A1002.dwg
 04-30-2009 11:44:05 XREF ... \Elec\CAD\01_Design\IA_Teng\Sheet\FE-2.dwg XREF ... \Elec\CAD\01_Design\IA_Teng\Sheet\FE-2.dwg XREF ... \Elec\CAD\01_Design\IA_Teng\Sheet\FE-2.dwg XREF ... \Elec\CAD\01_Design\IA_Teng\Sheet\FE-2.dwg
 H:\CAD\01_Design\IA_Teng\Sheet\FE-2.dwg XREF ... \Elec\CAD\01_Design\IA_Teng\Sheet\FE-2.dwg XREF ... \Elec\CAD\01_Design\IA_Teng\Sheet\FE-2.dwg XREF ... \Elec\CAD\01_Design\IA_Teng\Sheet\FE-2.dwg

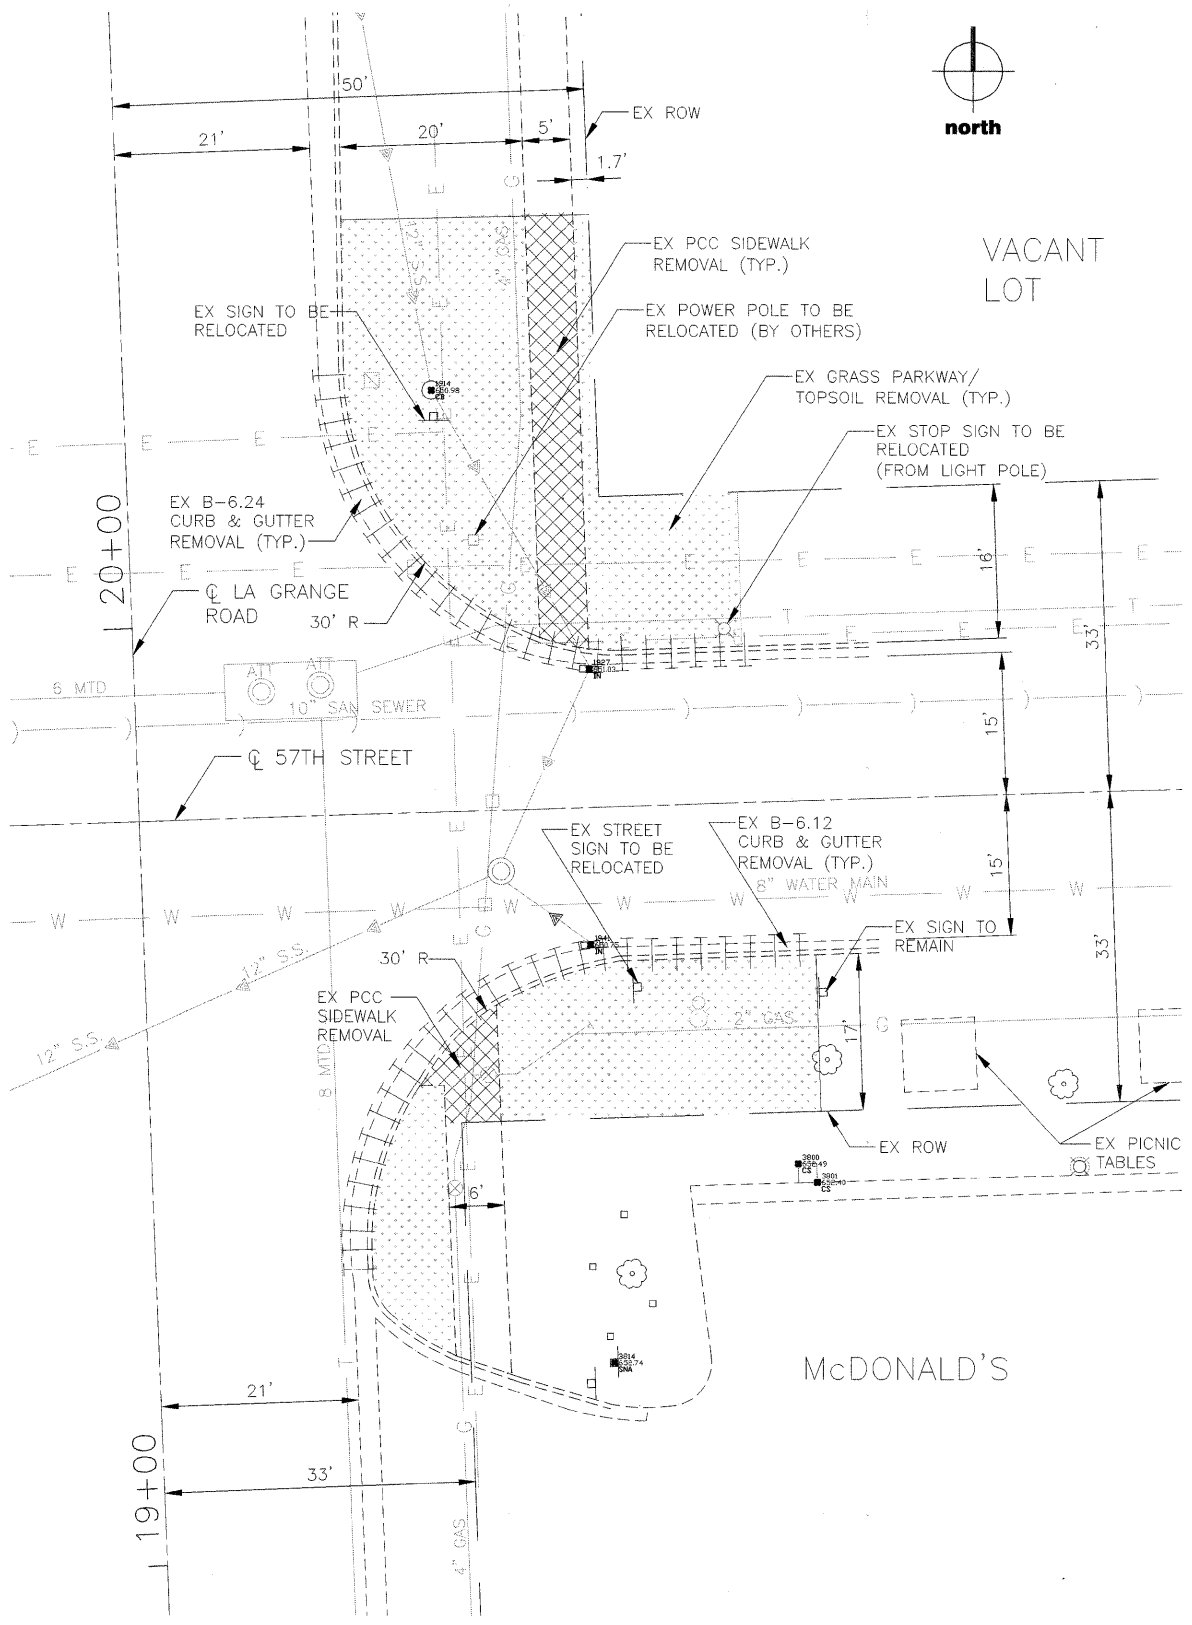


VACANT LOT

McDONALD'S

1 EXISTING CONDITIONS
SCALE 1"=10'-0"

- EX LEGEND:**
- BIT PAVEMENT REMVAL
 - PCC SIDEWALK REMOVAL
 - GRASS PARKWAY/TOPSOIL REMOVAL
 - CURB & GUTTER REMOVAL

NOTE:
1. FOR REMOVAL LIMITS SEE LIMITS SHOWN FOR PROPOSED IMPROVEMENTS

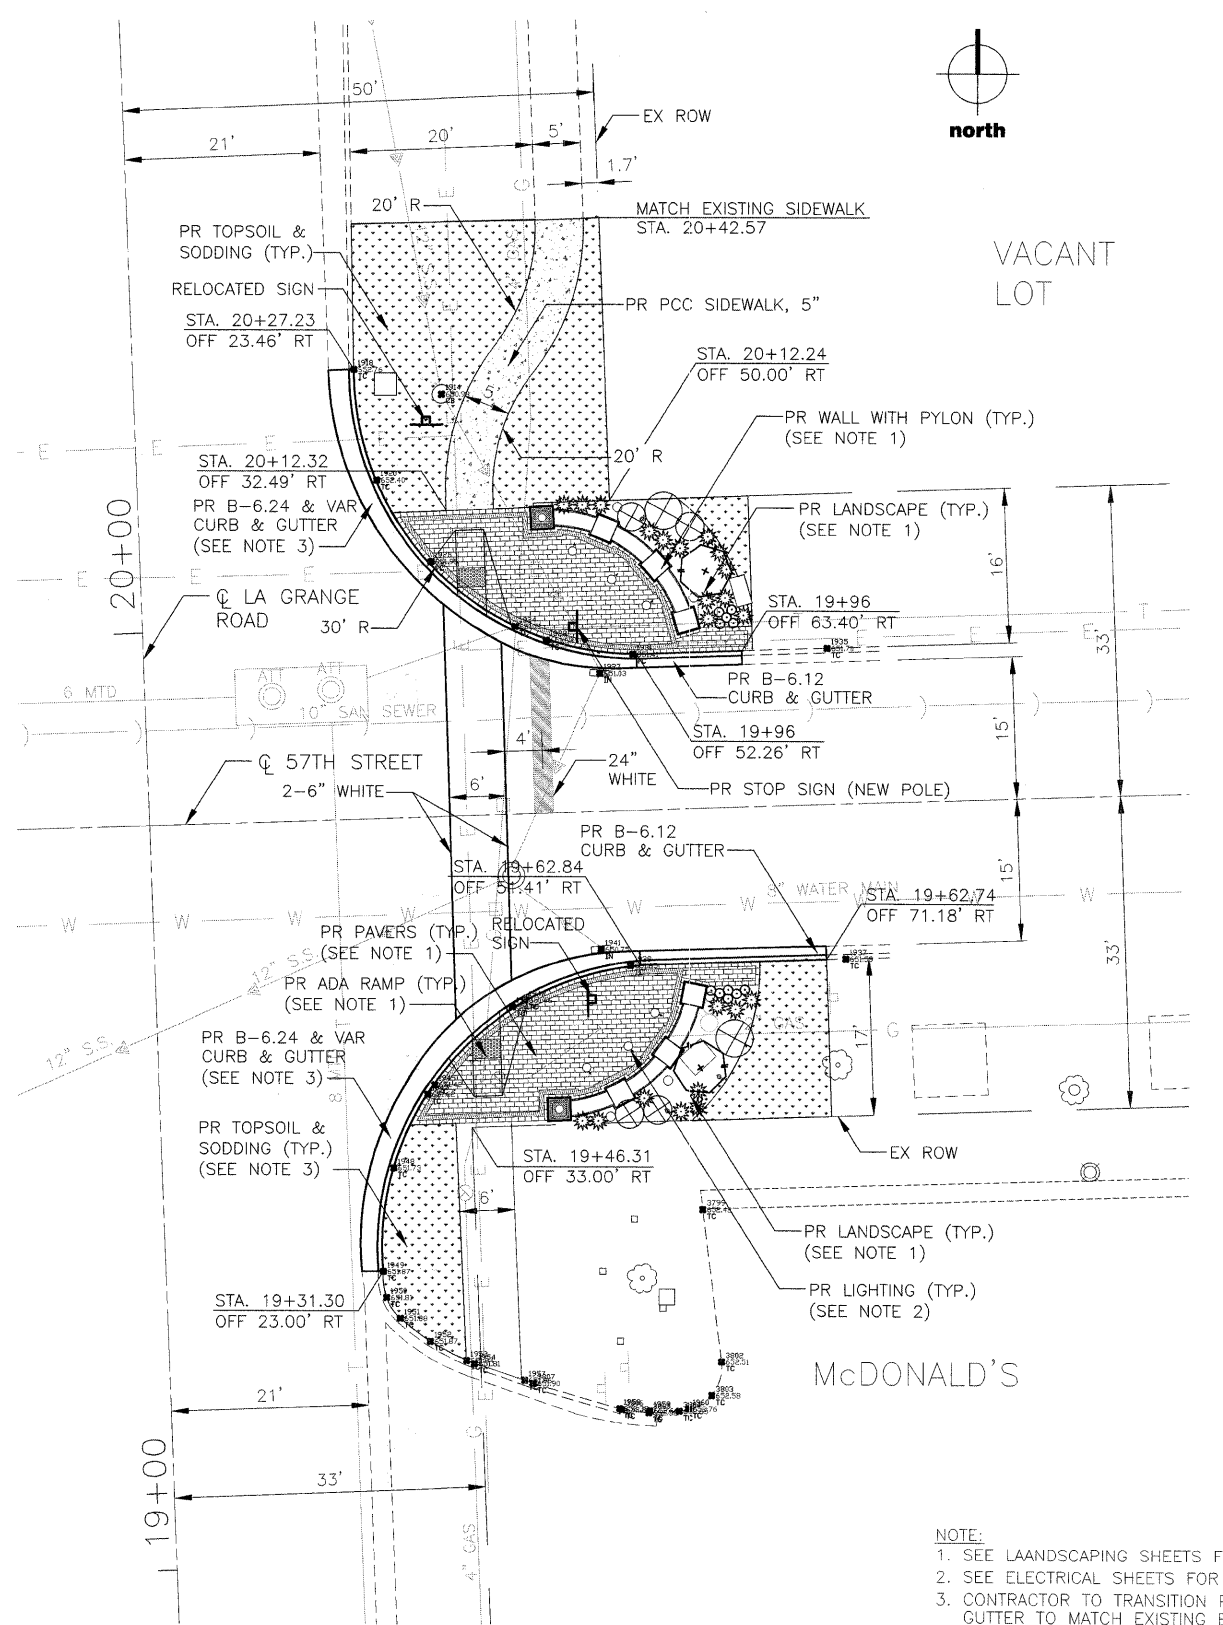

VACANT LOT

McDONALD'S

2 PROPOSED IMPROVEMENTS
SCALE 1"=10'-0"

- PR LEGEND:**
- PR PAVERS (SEE NOTE 1)
 - PR PCC SIDEWALK
 - PR TOPSOIL & SODDING (SEE NOTE 1)
 - PR LANDSCAPE (SEE NOTE 1)

NOTE:
1. SEE LANDSCAPING SHEETS FOR DETAILS
2. SEE ELECTRICAL SHEETS FOR DETAILS
3. CONTRACTOR TO TRANSITION PROPOSED GUTTER TO MATCH EXISTING EDGE OF PAVEMENT.

FILE NAME =	USER NAME = \$USER\$	DESIGNED --	REVISED --	STATE OF ILLINOIS DEPARTMENT OF TRANSPORTATION	EXISTING CONDITIONS AND PROPOSED IMPROVEMENTS 57TH STREET INTERSECTION - EAST SIDE	F.A. RTE.	SECTION	COUNTY	TOTAL SHEETS	SHEET NO.	
\$FILE\$		DRAWN -- SJ	REVISED --			RTE.	07-00035-00-LS	COOK	42	7	
	PLOT SCALE = \$SCALE\$	CHECKED -- BS	REVISED --			CONTRACT NO. 6.3059					
	PLOT DATE = 8/22/08	DATE -- 4/30/09	REVISED --			FED. ROAD DIST. NO. 1 ILLINOIS FED. AID PROJECT					

TENG
 TENG & ASSOCIATES, INC.
 ENGINEERS/ARCHITECTS/PLANNERS
 205 N. MICHIGAN AVE., CHICAGO, IL 60601
 TELEPHONE: 312/616-0000