


C:\IC-WorkSpace\MURPHY\JAN-Fs-0044\0-Trans-07-2202\20433-01\Arch\CAD\01_Design\IA_Teng\Sheet\59th\1601\1A001_59THE.dwg
 04-30-2009 11:42:17 (XREF) ..\..\..\CD\MDN\CAD\01_Design\IA_Teng\Xref\1601\1A001.dwg (XREF) ..\..\..\CD\MDN\CAD\01_Design\IA_Teng\Xref\1601\1A001.dwg (XREF)
 ..\..\..\CD\MDN\CAD\01_Design\IA_Teng\Xref\1601\1A001.dwg (XREF) ..\..\..\CD\MDN\CAD\01_Design\IA_Teng\Xref\1601\1A001.dwg (XREF)
 ..\..\..\CD\MDN\CAD\01_Design\IA_Teng\Xref\1601\1A001.dwg (XREF) ..\..\..\CD\MDN\CAD\01_Design\IA_Teng\Xref\1601\1A001.dwg (XREF)
 ..\..\..\CD\MDN\CAD\01_Design\IA_Teng\Xref\1601\1A001.dwg (XREF) ..\..\..\CD\MDN\CAD\01_Design\IA_Teng\Xref\1601\1A001.dwg (XREF)

17+00

16+00

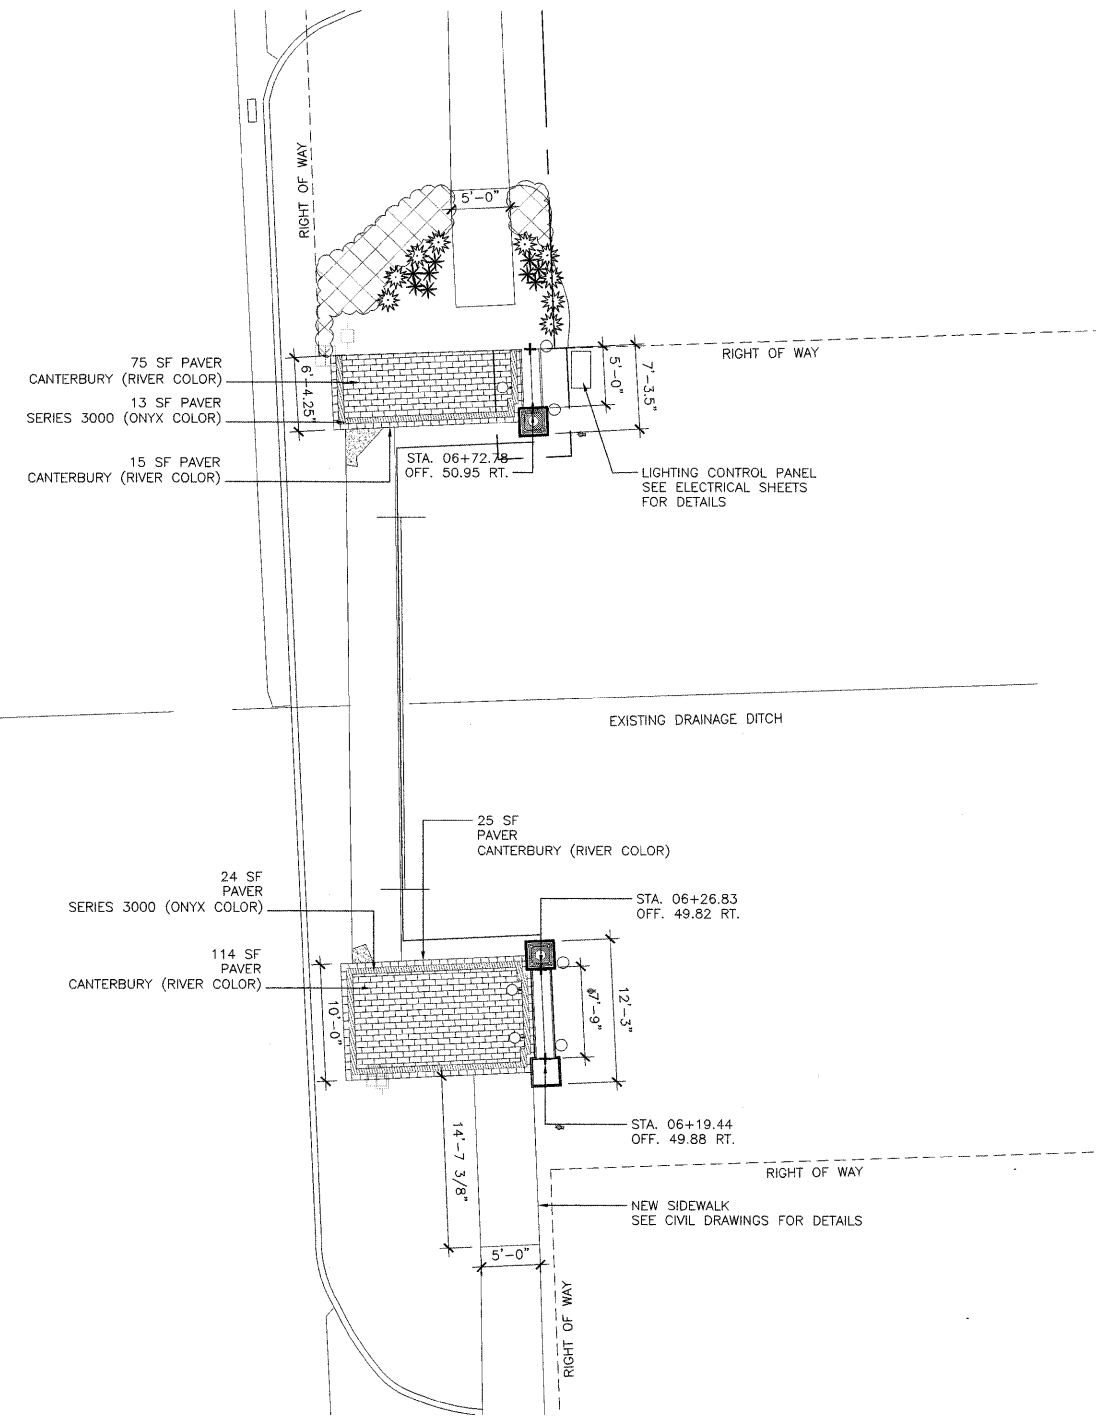

NOTE: FINAL SEATWALL/PILLAR/PYLON/UNIT PAVER LOCATIONS AND DIMENSIONS TO BE DETERMINED IN FIELD BY CONTRACTOR AND APPROVED BY LANDSCAPE ARCHITECT.

NOTE: OUTSIDE COURSE OF PAVERS IN PLAZA TO BE SOLDIER COURSE RECTANGULAR PAVERS AS CALLED OUT IN LANDSCAPE DETAILS SHEET. FINAL LAYOUT TO BE DETERMINED IN FIELD BY CONTRACTOR AND APPROVED BY LANDSCAPE ARCHITECT.

1 59TH STREET INTERSECTION - EAST SIDE - PLAZA ENLARGEMENT
 SCALE 1/8" = 1'-0"



TENG
 TENG & ASSOCIATES, INC.
 ENGINEERS/ARCHITECTS/PLANNERS
 205 N. MICHIGAN AVE. CHICAGO, IL 60601
 TELEPHONE: 312/616-0000

FILE NAME =	USER NAME = \$USER\$	DESIGNED -	REVISED -
\$FILEL\$		DRAWN - ICJ	REVISED -
	PLOT SCALE = \$SCALE\$	CHECKED - BS	REVISED -
	PLOT DATE = 8/22/08	DATE - 4/30/09	REVISED -

**STATE OF ILLINOIS
 DEPARTMENT OF TRANSPORTATION**

59TH STREET INTERSECTION EAST SIDE-HARDSCAPE DETAILS	
SCALE:	STA. TO STA.

F.A. RTE.	SECTION	COUNTY	TOTAL SHEETS	SHEET NO.
RTE.	07-00035-00-LS	COOK	42	19
CONTRACT NO. 63059				
FED. ROAD DIST. NO. 1 ILLINOIS FED. AID PROJECT				