


BY	DATE
SURVEYED	
PLOTTED	
NOTE BOOK	
AREAS CHECKED	
NO.	

BY	DATE
SURVEYED	
PLOTTED	
NOTE BOOK	
AREAS CHECKED	
NO.	

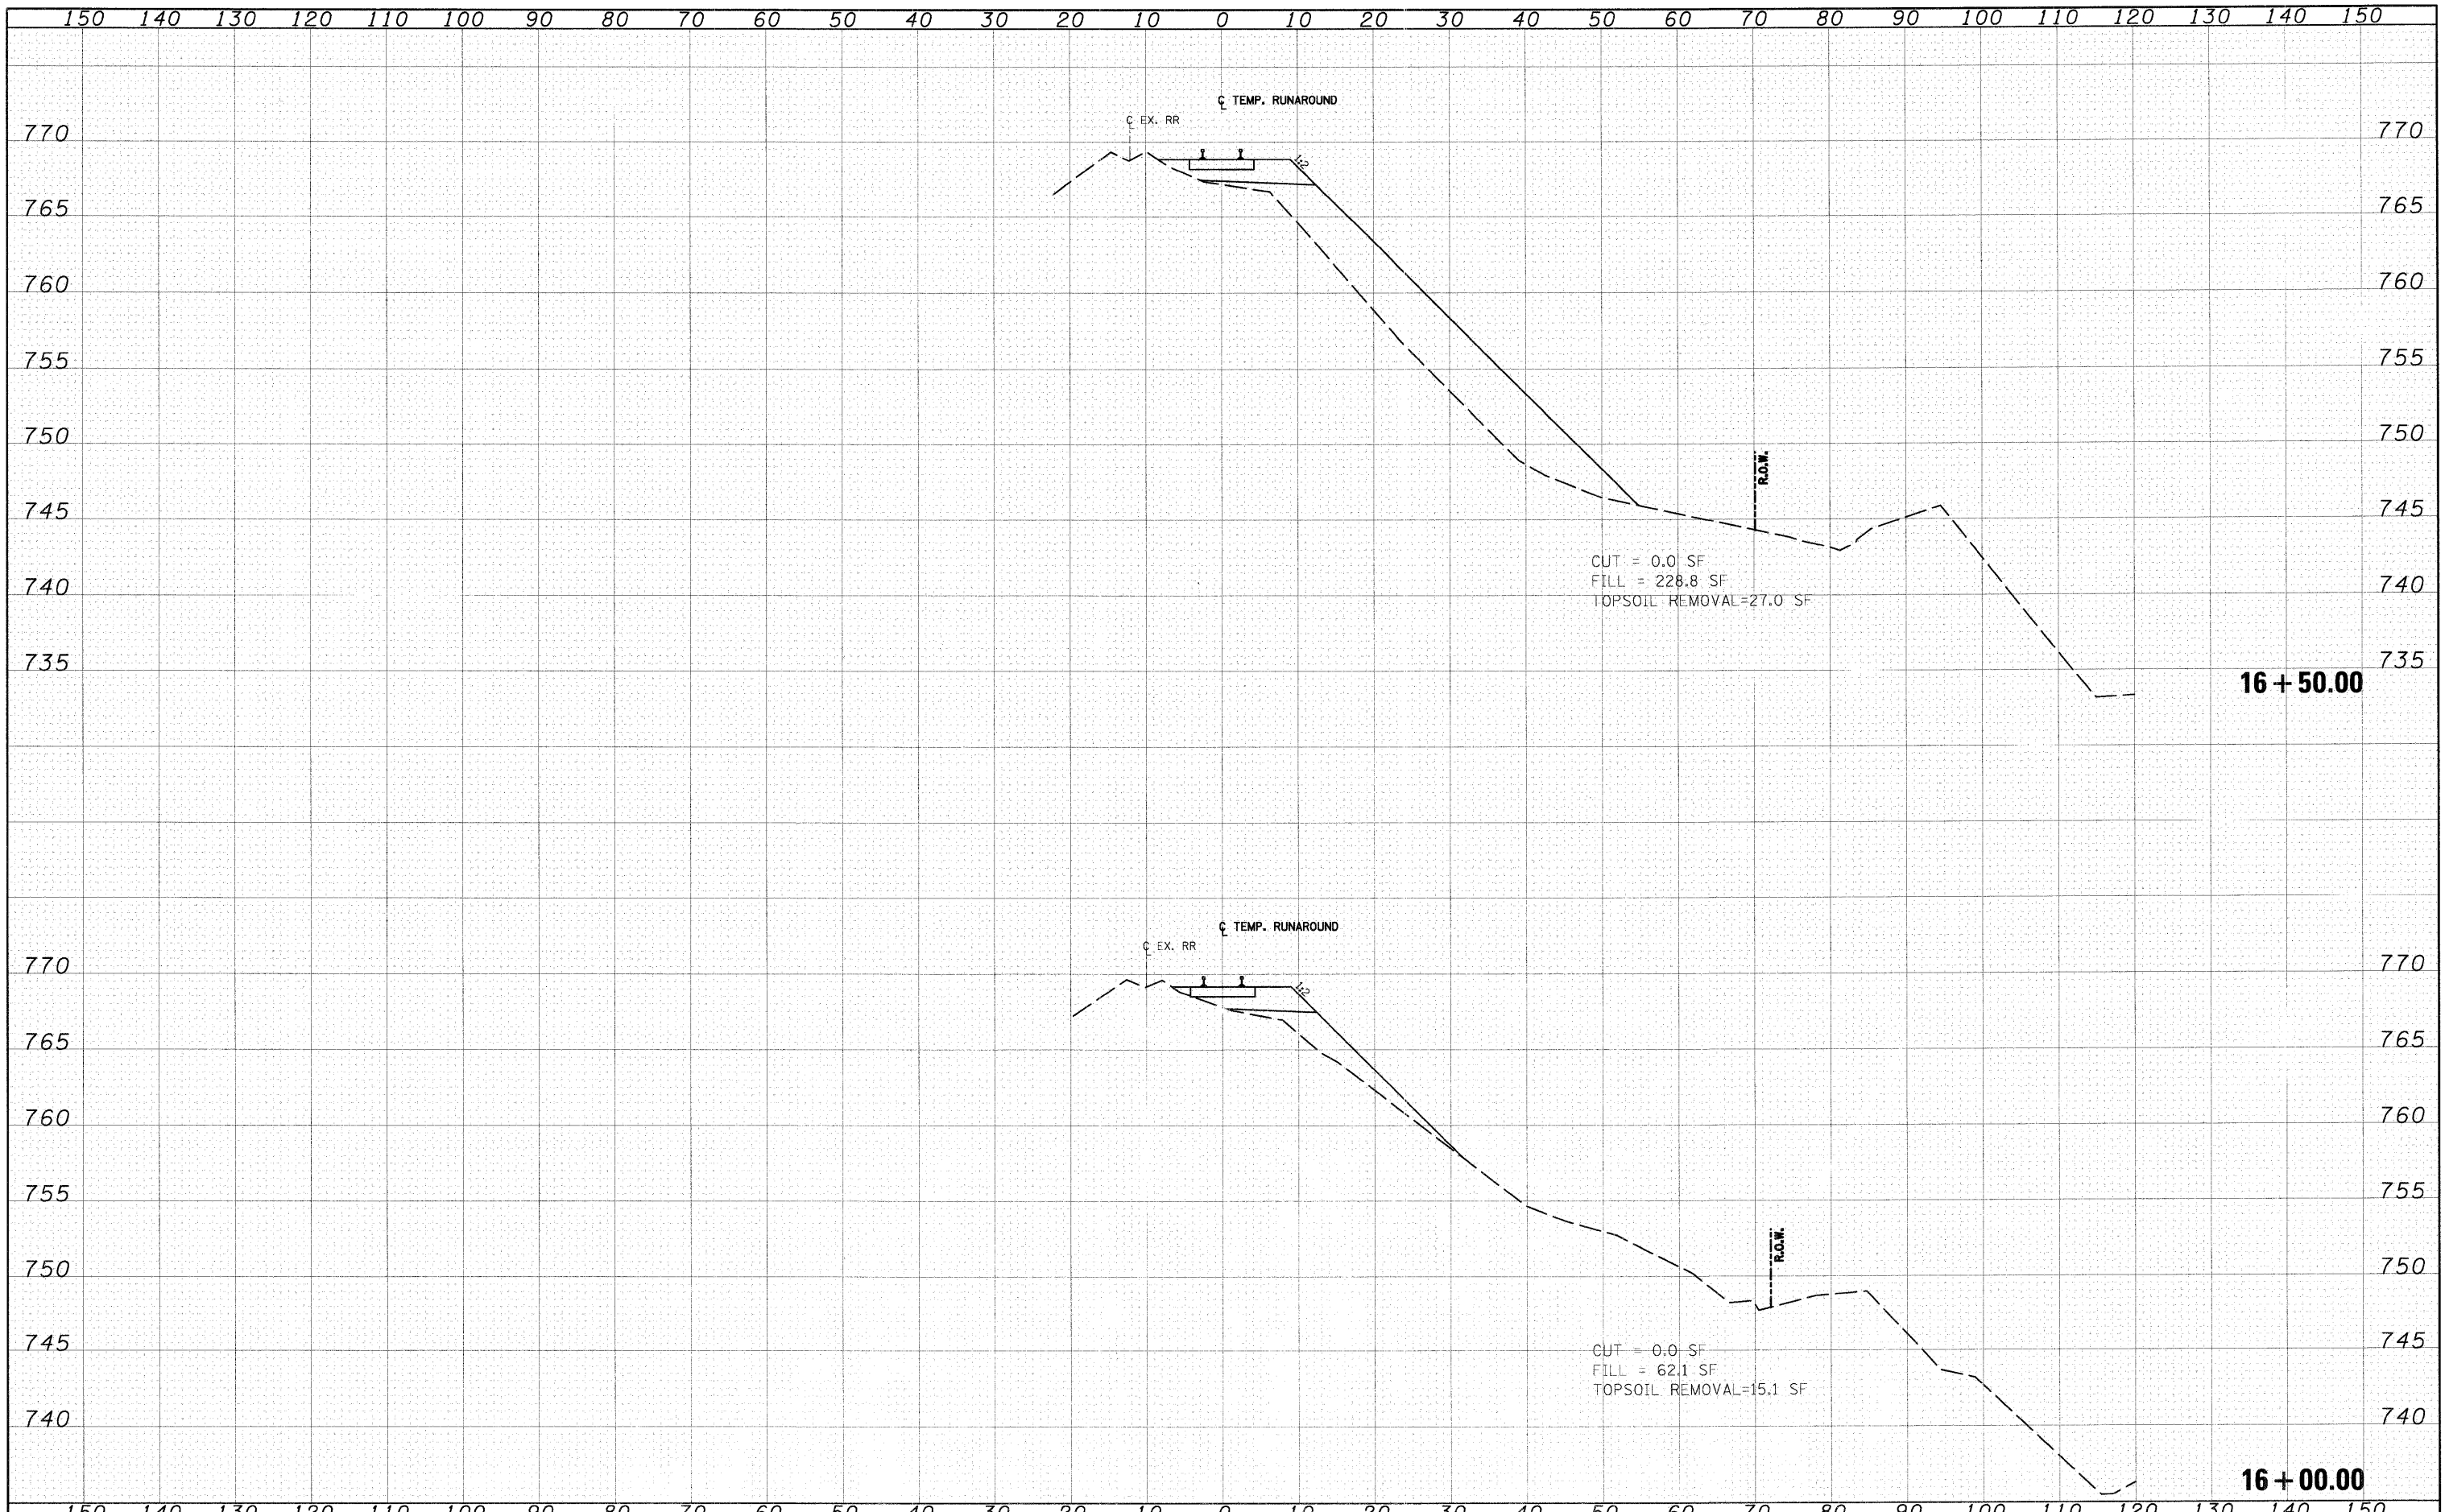

FILE NAME = I:\Dgn\Civil\Sheet\xs03.dgn	USER NAME = tthornton	DESIGNED - KBN	REVISED	KANE COUNTY DEPARTMENT OF TRANSPORTATION	CC&P RR TEMPORARY RUN-AROUND CROSS SECTIONS	F.A.P. RTE. 361	SECTION 06-00214-10-BR	COUNTY KANE	TOTAL SHEETS 219	SHEET NO. 99		
PLOT SCALE = 1:10	CHECKED - TMT	REVISED -	SCALE: 1"=10'H; 1"=5'V			SHEET NO. 6 OF 25 SHEETS	STA. 16+00.00 TO STA. 16+50.00	CONTRACT NO. 63073				
PLOT DATE = 4/29/2009	DATE - 3/27/09	REVISED -	FED. ROAD DIST. NO. 1 ILLINOIS FED. AID PROJECT									