
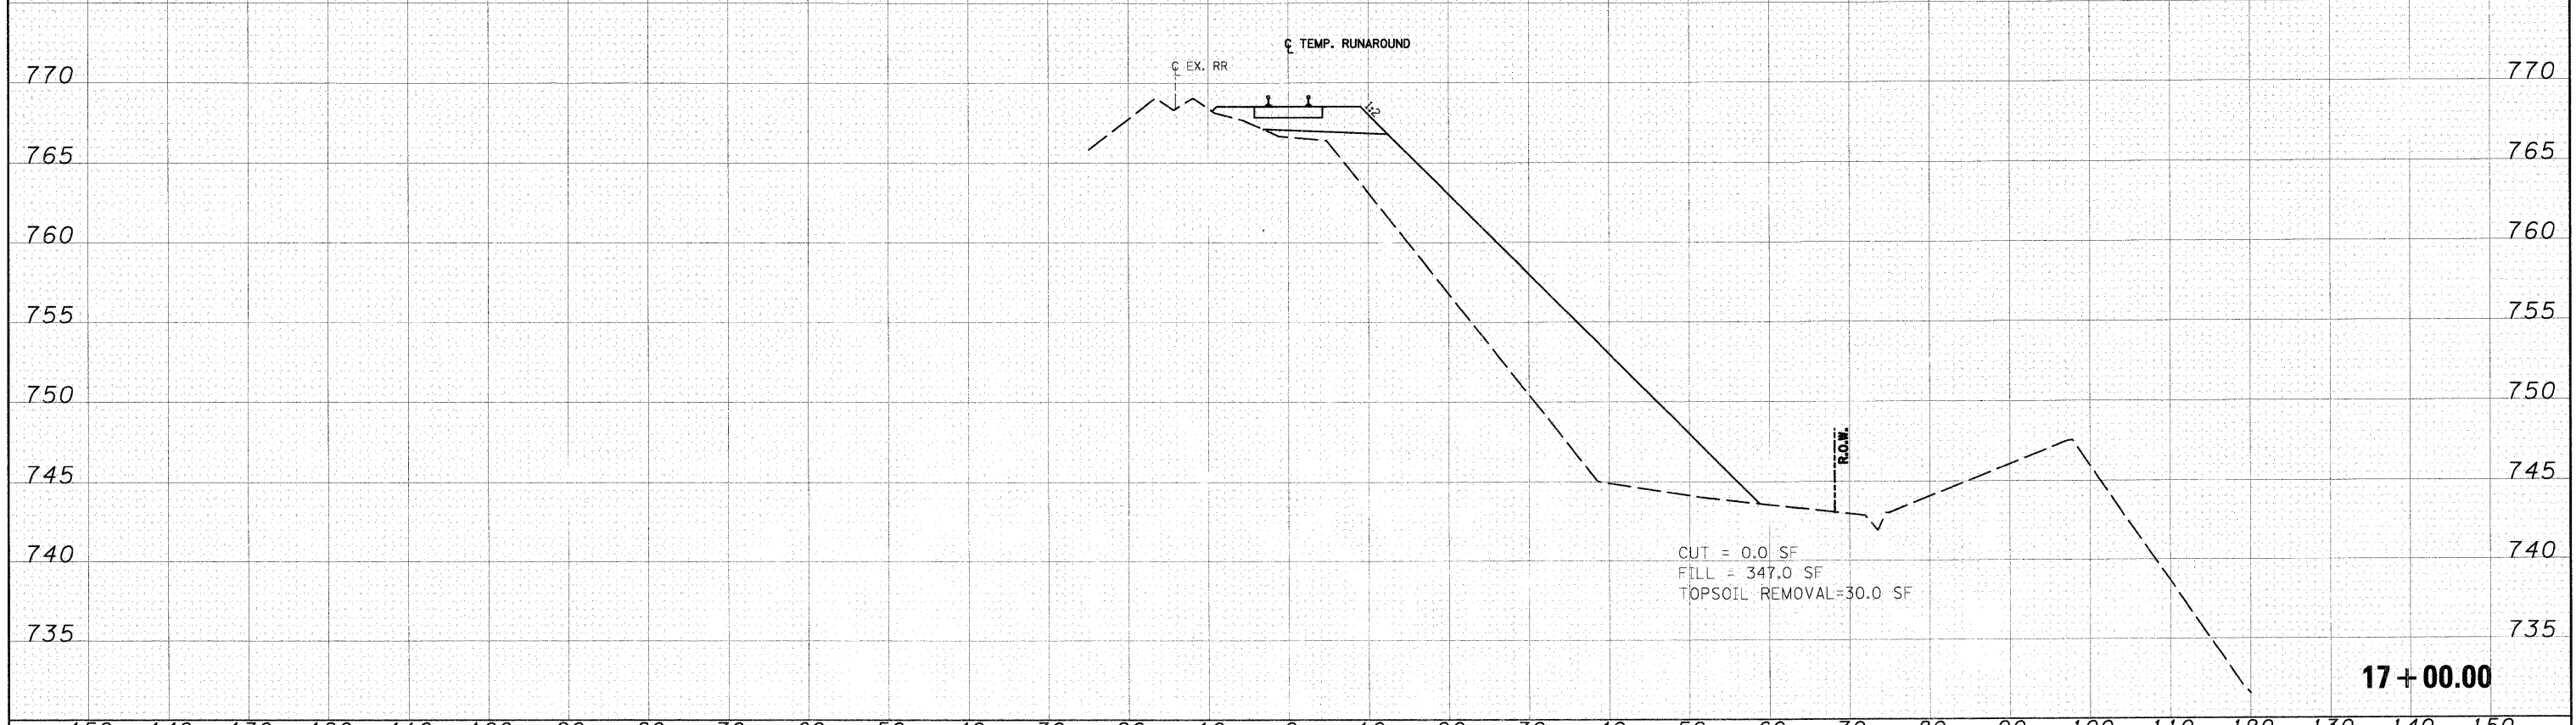


FINAL	SURVEYED	DATE
SURVEY	PLOTTED	BY
NOTE BOOK	DATE	
NO.	AREAS CHECKED	

ORIGINAL	SURVEYED	DATE
SURVEY	PLOTTED	BY
NOTE BOOK	DATE	
NO.	AREAS CHECKED	

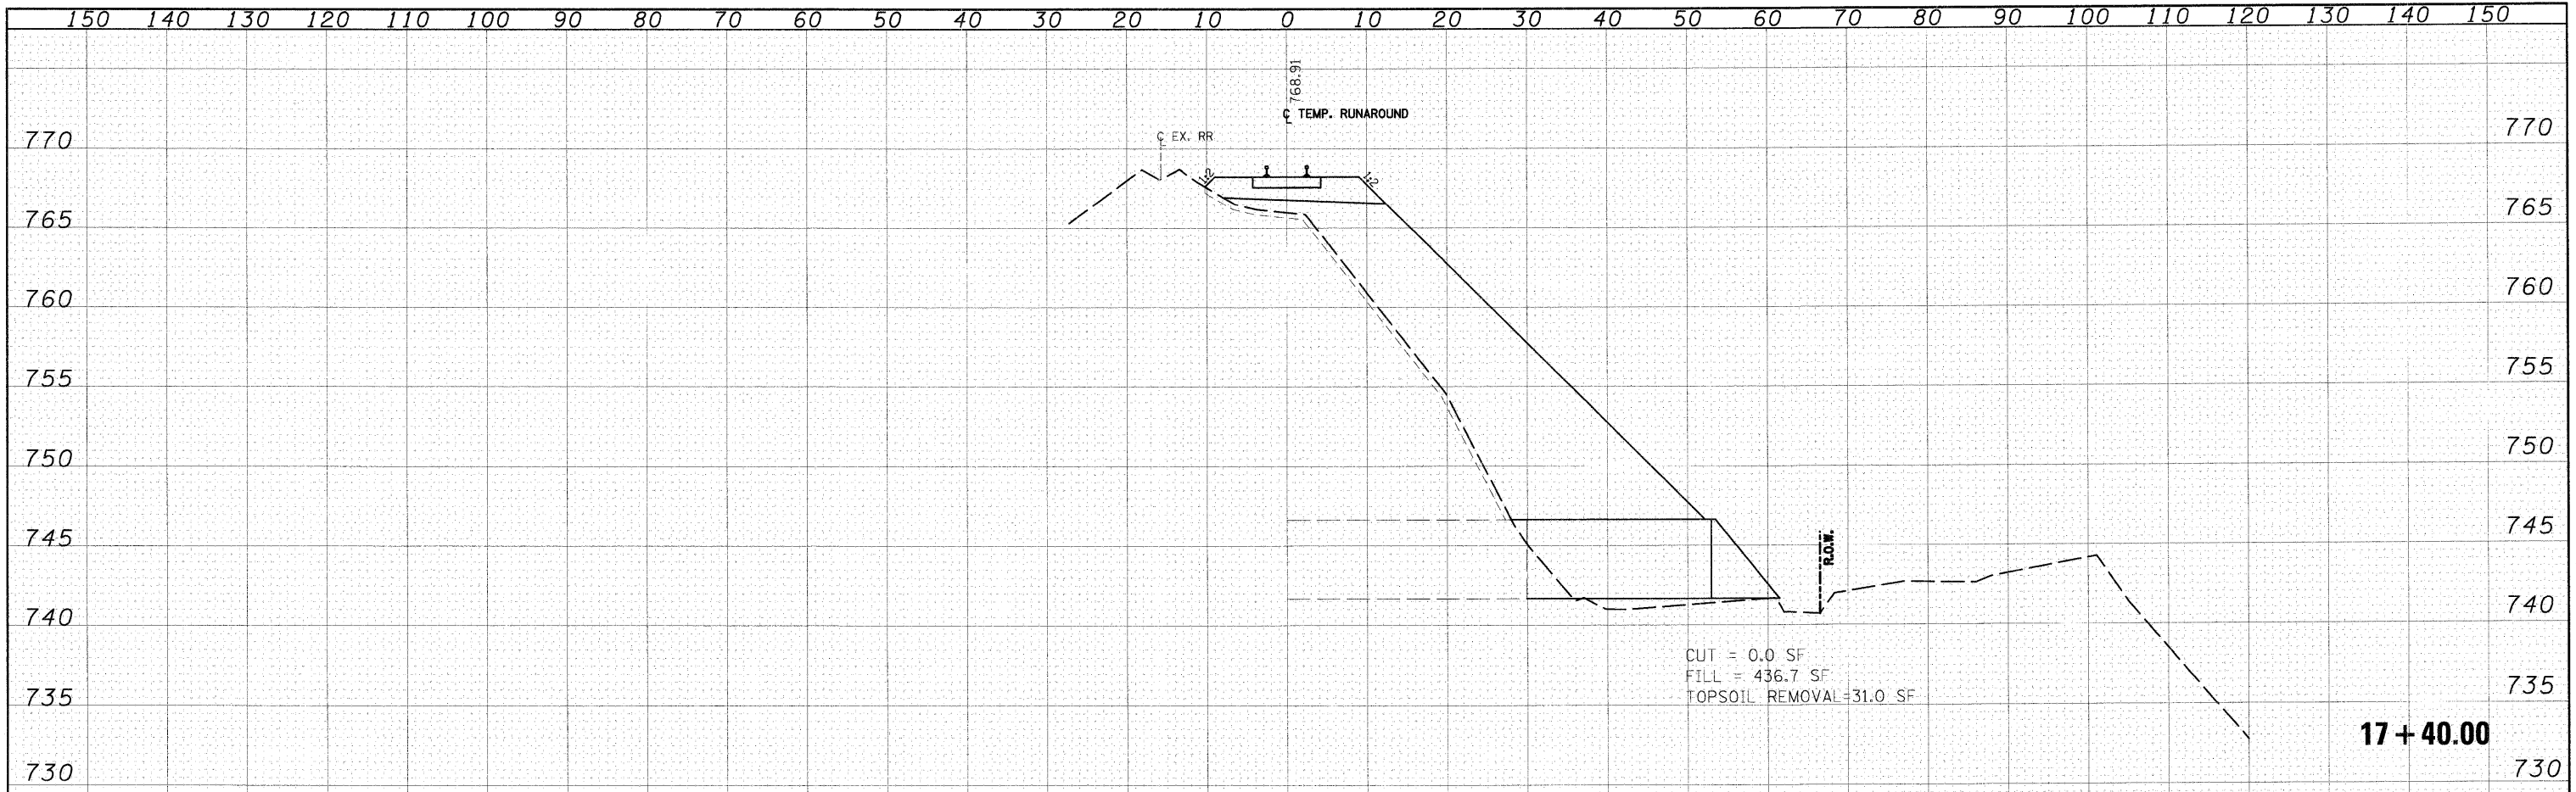

FILE NAME =	USER NAME = tthornton	DESIGNED - KBN	REVISED -	KANE COUNTY DEPARTMENT OF TRANSPORTATION	CC&P RR TEMPORARY RUN-AROUND CROSS SECTIONS	F.A.P. RTE.	SECTION	COUNTY	TOTAL SHEETS	SHEET NO.
I:\Dgn\Civil\Sheet\xs03.dgn	PLOT SCALE = 1:10	DRAWN - KBN	REVISED -			361	06-00214-10-BR	KANE	219	100
PLOT DATE = 4/29/2009	DATE = 3/27/09	CHECKED - TMT	REVISED -			CONTRACT NO. 63073				
		DATE = 3/27/09	REVISED -			FED. ROAD DIST. NO. 1 [ILLINOIS] FED. AID PROJECT				