


DATE	
BY	
FINAL SURVEY	SURVEYED
NOTE BOOK	PLOTTED
NO.	DATE
	AREAS CHECKED

DATE	
BY	
ORIGINAL SURVEY	SURVEYED
NOTE BOOK	PLOTTED
NO.	DATE
	AREAS CHECKED

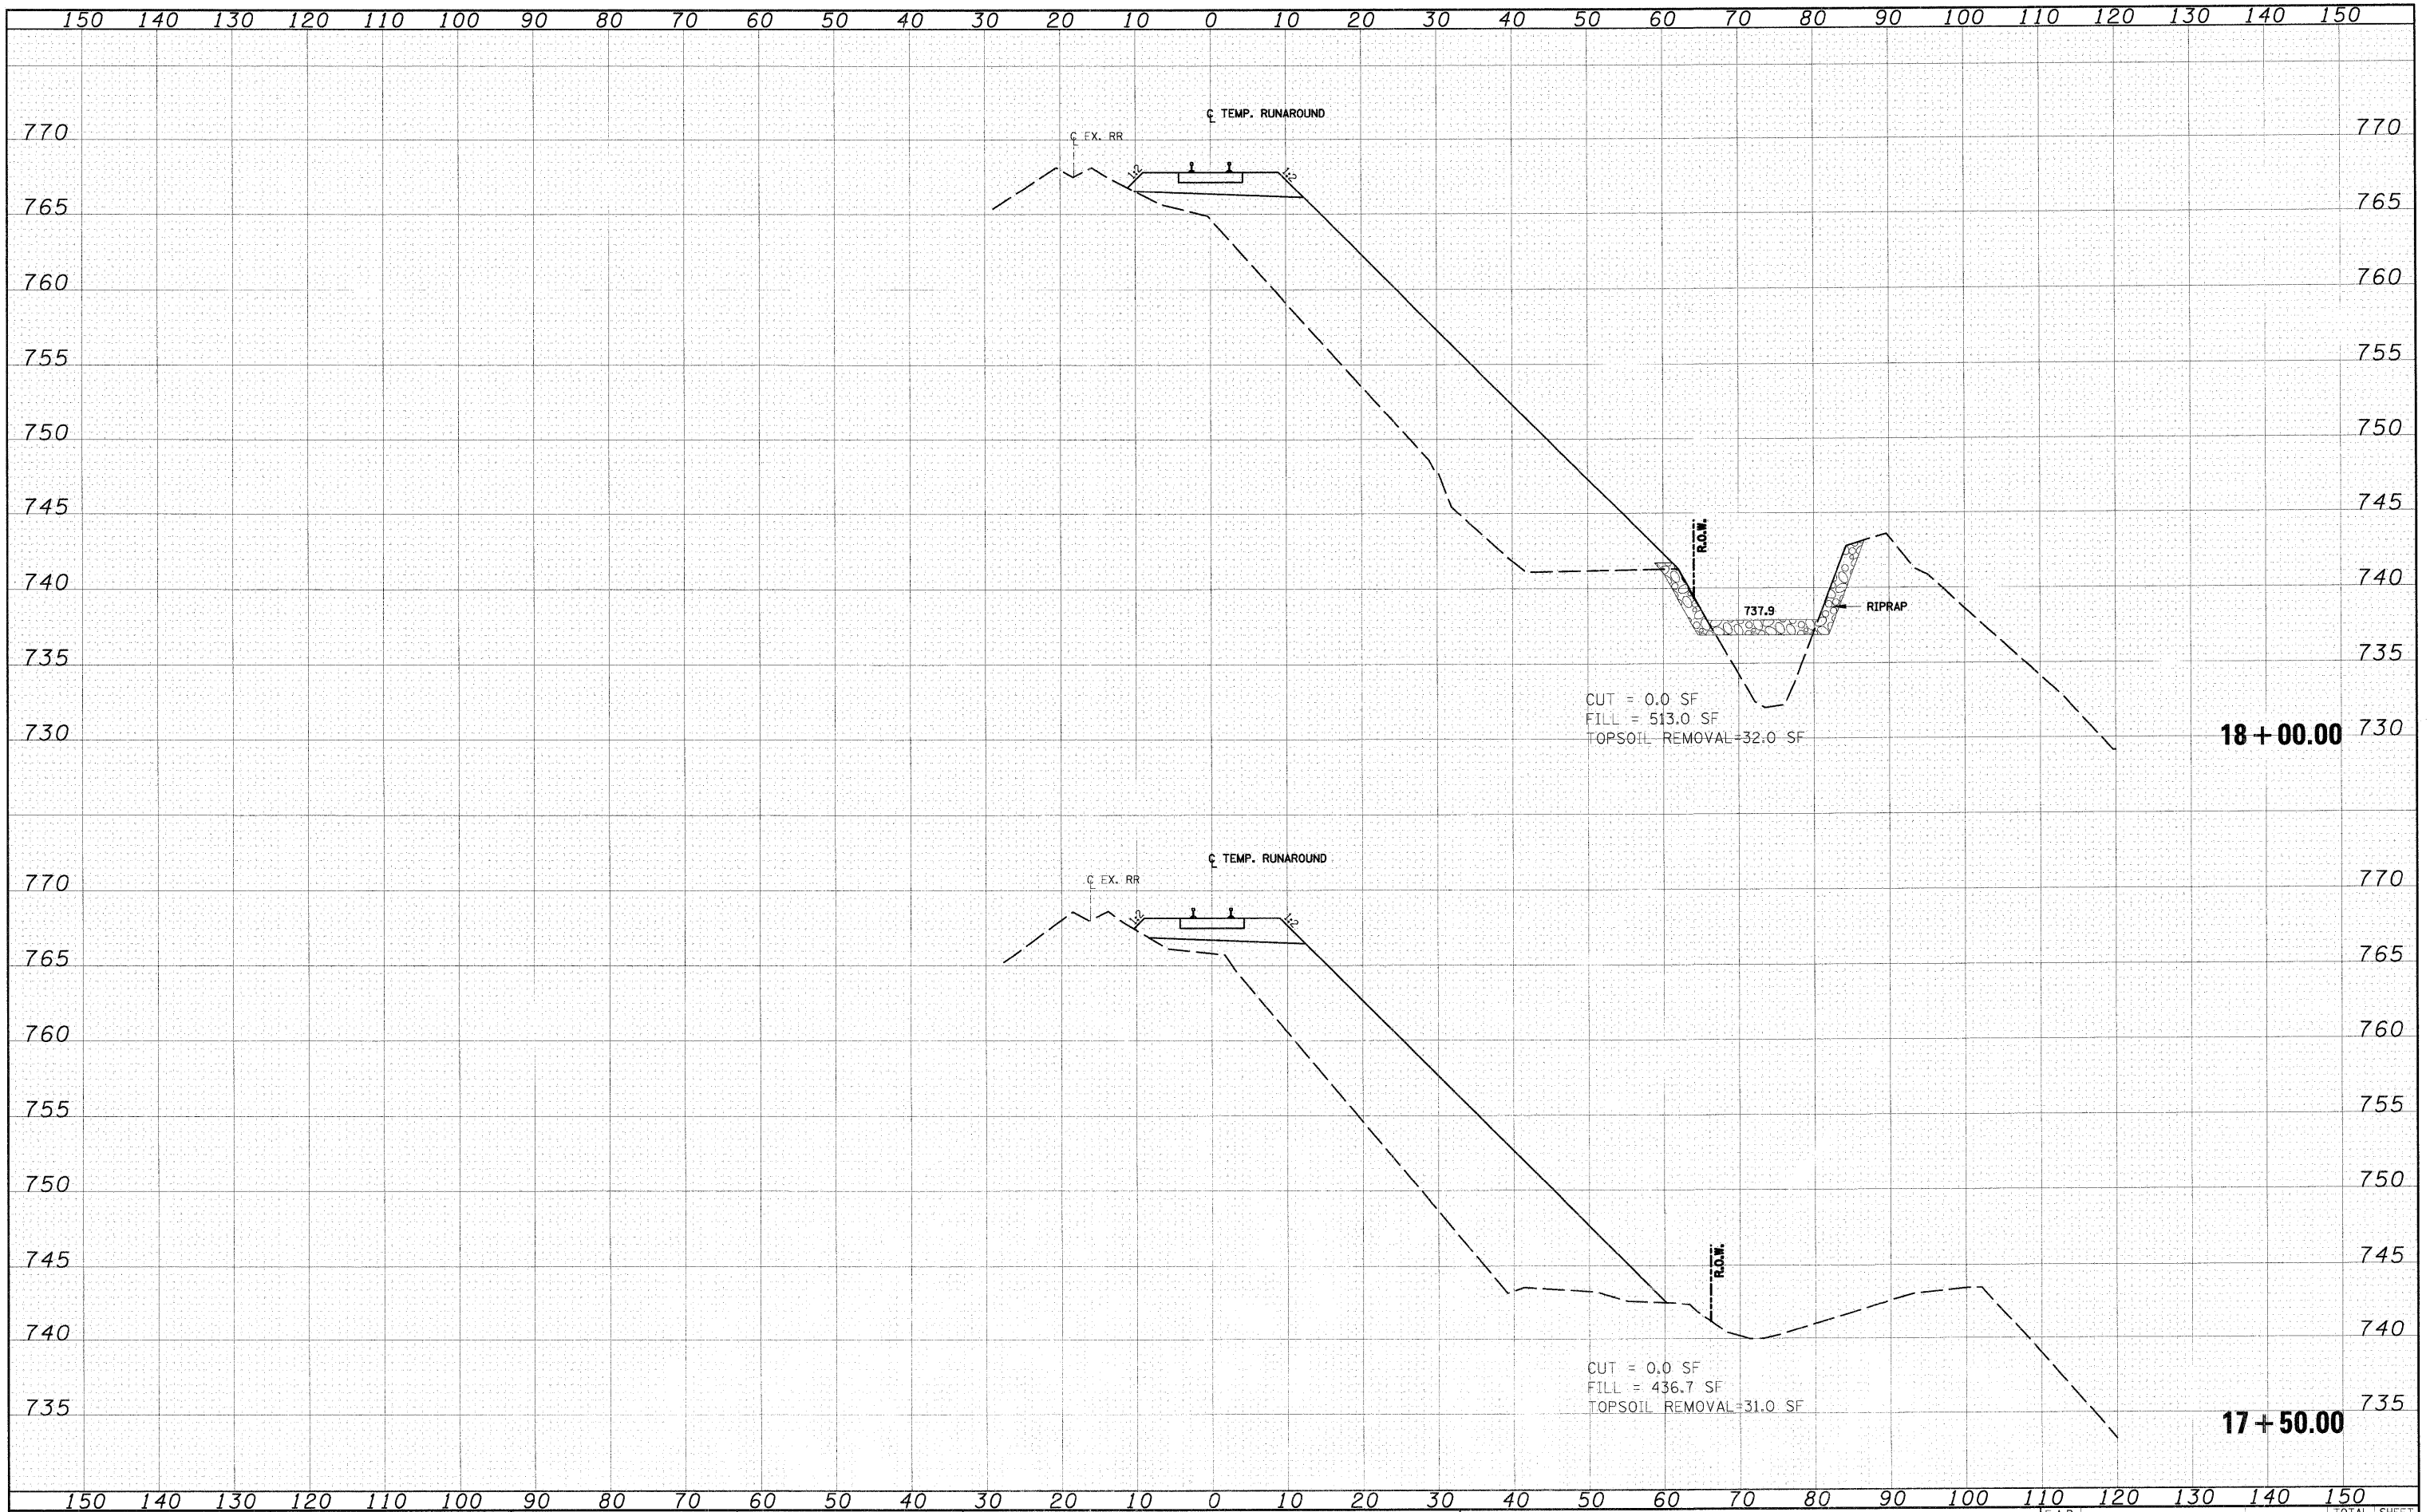

FILE NAME = I:\Dgn\Civil\Sheet\ks003.dgn	USER NAME = tthornton	DESIGNED - KBN	REVISIED -	KANE COUNTY DEPARTMENT OF TRANSPORTATION	CC&P RR TEMPORARY RUN-AROUND CROSS SECTIONS	F.A.P. R.T.E. 361	SECTION 06-00214-10-BR	COUNTY KANE	TOTAL SHEETS 219	SHEET NO. 101		
	PLOT SCALE = 1:10	DRAWN - KBN	REVISIED -			SCALE: 1"=10'H; 1"=5'V	SHEET NO. 8 OF 25 SHEETS	STA. 18+00.00	TO STA. 18+00.00	CONTRACT NO. 63073		
	PLOT DATE = 4/29/2009	CHECKED - TMT	REVISIED -			FED. ROAD DIST. NO. 1 (ILLINOIS) FED. AID PROJECT						
		DATE - 3/27/09	REVISIED -									