


150 140 130 120 110 100 90 80 70 60 50 40 30 20 10 0 10 20 30 40 50 60 70 80 90 100 110 120 130 140 150

DATE	BY	SURVEYED	PLOTTED	DATE	AREAS CHECKED
NO.		FINAL SURVEY	NOTE BOOK		

DATE	BY	SURVEYED	PLOTTED	DATE	AREAS CHECKED
NO.		ORIGINAL SURVEY	NOTE BOOK		

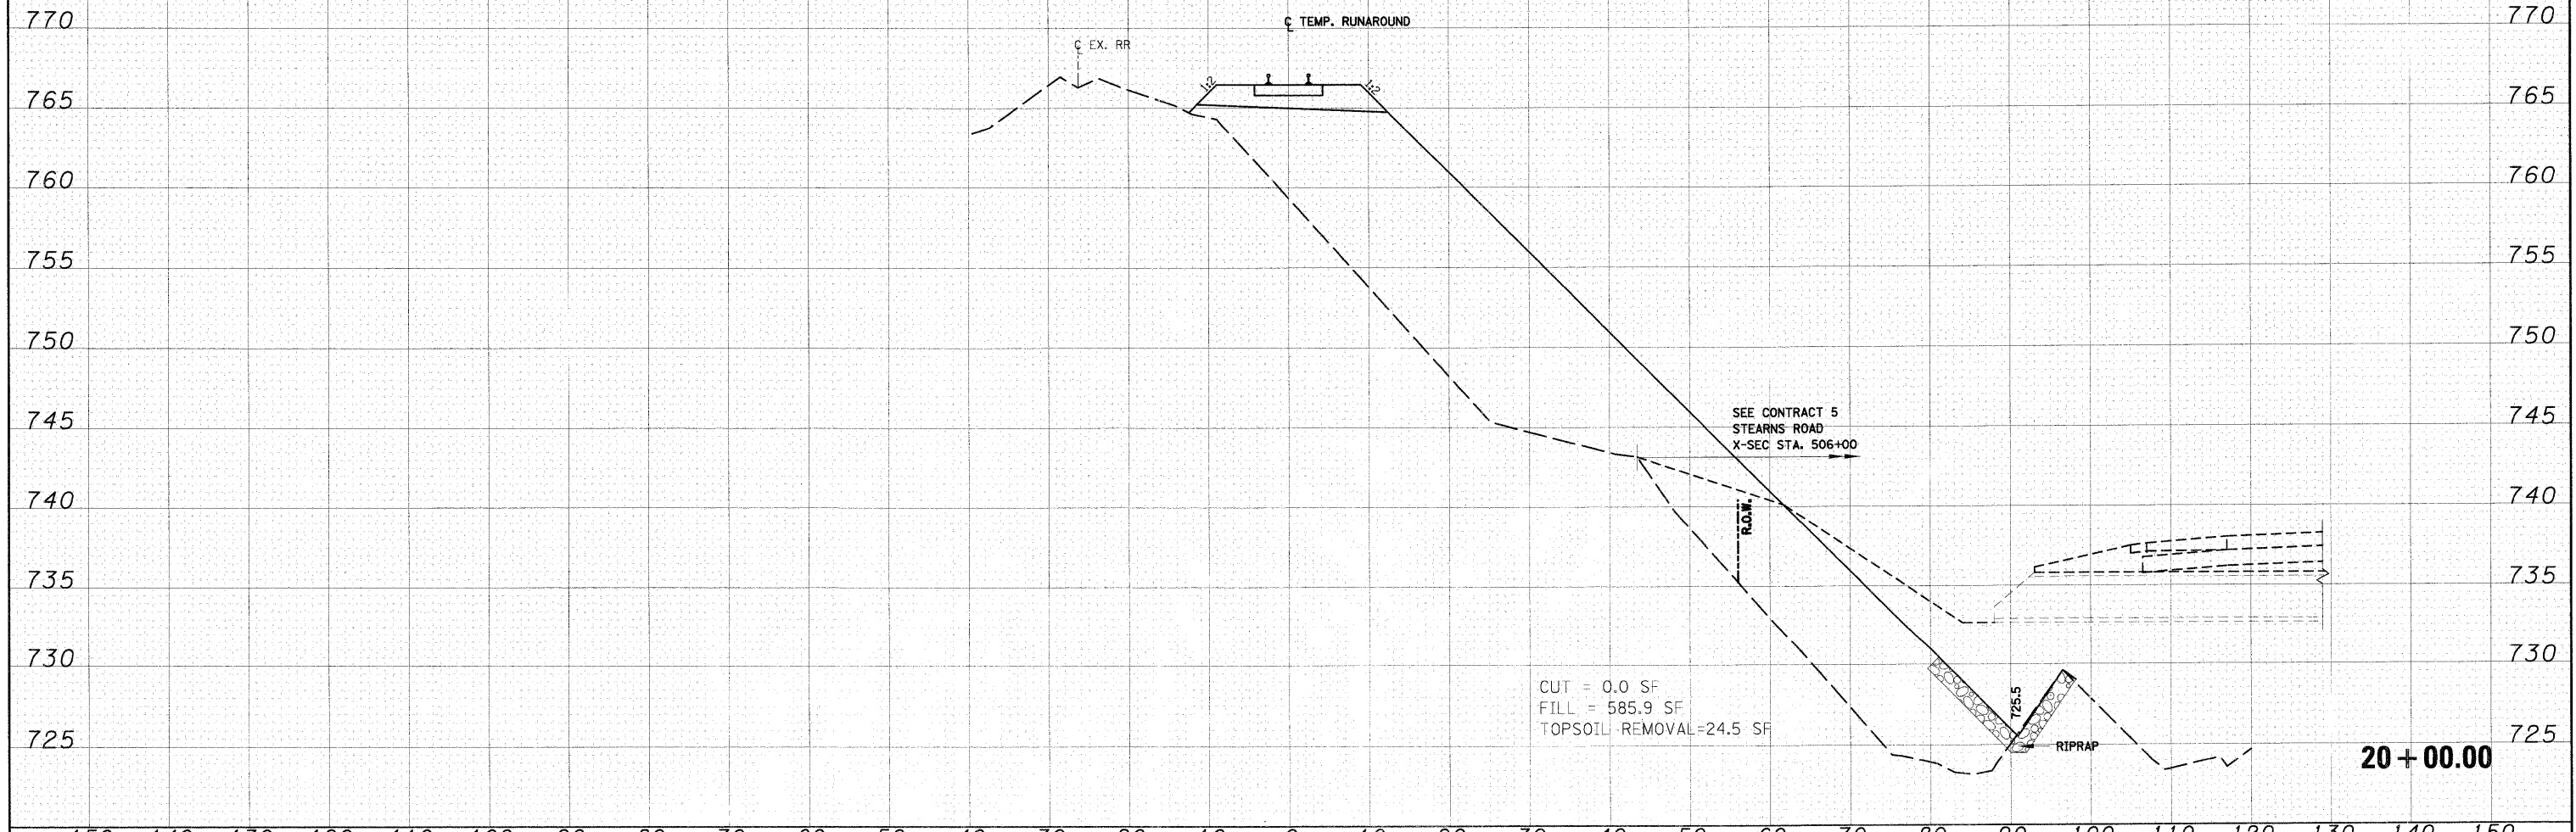

FILE NAME =	USER NAME = tthornton	DESIGNED = KBN	REVISED	KANE COUNTY DEPARTMENT OF TRANSPORTATION	CC&P RR TEMPORARY RUN-AROUND CROSS SECTIONS	F.A.P. RTE.	SECTION	COUNTY	TOTAL SHEETS	SHEET NO.	
E:\Dgn\Civil\Sheet\ks003.dgn	PLLOT SCALE = 1:10	DRAWN = KBN	REVISED -			361	06-00214-10-BR	KANE	219	105	
PLLOT DATE = 1/29/2009	DATE = 3/27/09	CHECKED = TMT	REVISED -			CONTRACT NO. 63073					
		DATE = 3/27/09	REVISED -			SCALE: 1"=10'H 1/4"=5'V SHEET NO. 12 OF 25 SHEETS STA. 20+00.00 TO STA. 20+00.00 FED. ROAD DIST. NO. 1 [ILLINOIS] FED. AID PROJECT					