


DATE	
BY	
FINAL SURVEY	SURVEYED
NOTE BOOK NO.	PLOTTED
	TEMPLATE
	AREAS CHECKED

DATE	
BY	
ORIGINAL SURVEY	SURVEYED
NOTE BOOK NO.	PLOTTED
	TEMPLATE
	AREAS CHECKED

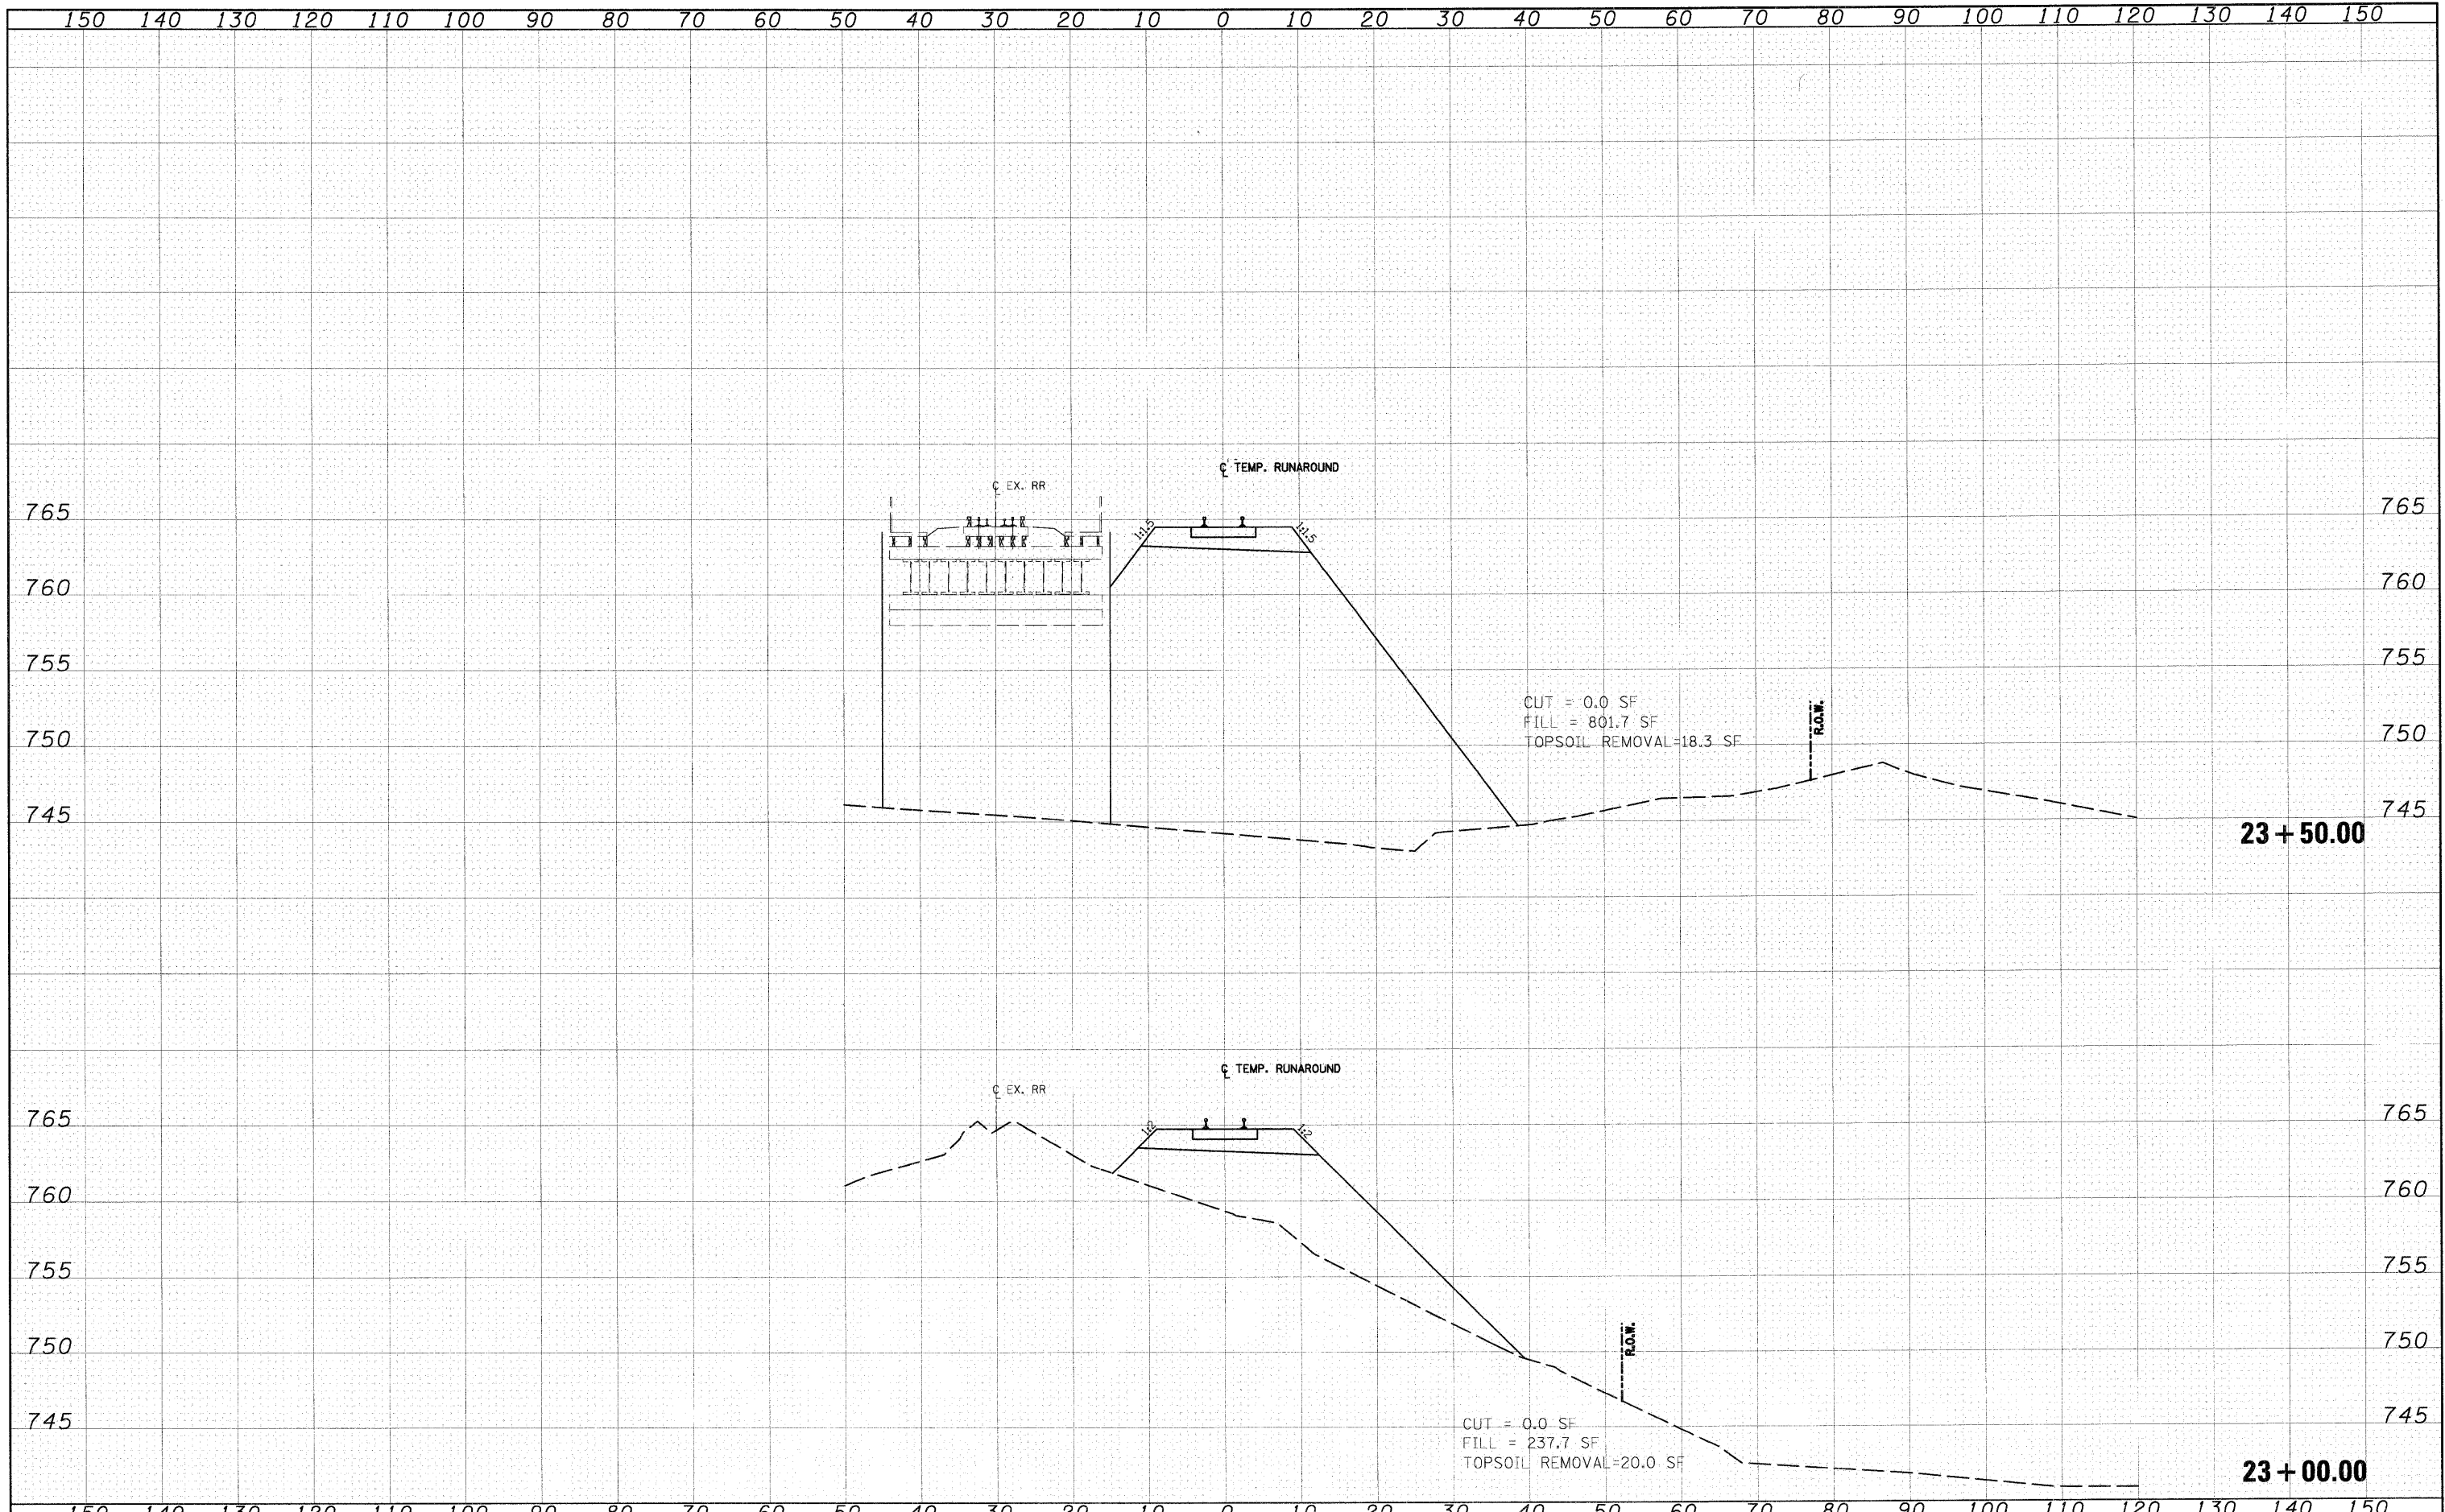

FILE NAME = I:\Dgn\Civil\Sheet\ks203.dgn	USER NAME = thornon	DESIGNED - KBN	REVISED -	KANE COUNTY DEPARTMENT OF TRANSPORTATION	CC&P RR TEMPORARY RUN-AROUND CROSS SECTIONS	F.A.P. RTE. 361	SECTION 06-00214-10-BR	COUNTY KANE	TOTAL SHEETS 219	SHEET NO. 110		
	PLOT SCALE = 1:10	DRAWN - KBN	REVISED -			SCALE: 1"=10'H; 1"=5'V SHEET NO. 17 OF 25 SHEETS STA. 23+00.00 TO STA. 23+50.00		CONTRACT NO. 63073				
	PLOT DATE = 4/29/2009	CHECKED - TMT	REVISED -			FED. ROAD DIST. NO. 1 ILLINOIS FED. AID PROJECT						
		DATE - 3/27/09	REVISED -									