


DATE	
BY	
SURVEYED	
PLOTTED	
NOTE BOOK	
AREAS CHECKED	
NO.	

DATE	
BY	
SURVEYED	
PLOTTED	
NOTE BOOK	
AREAS CHECKED	
NO.	

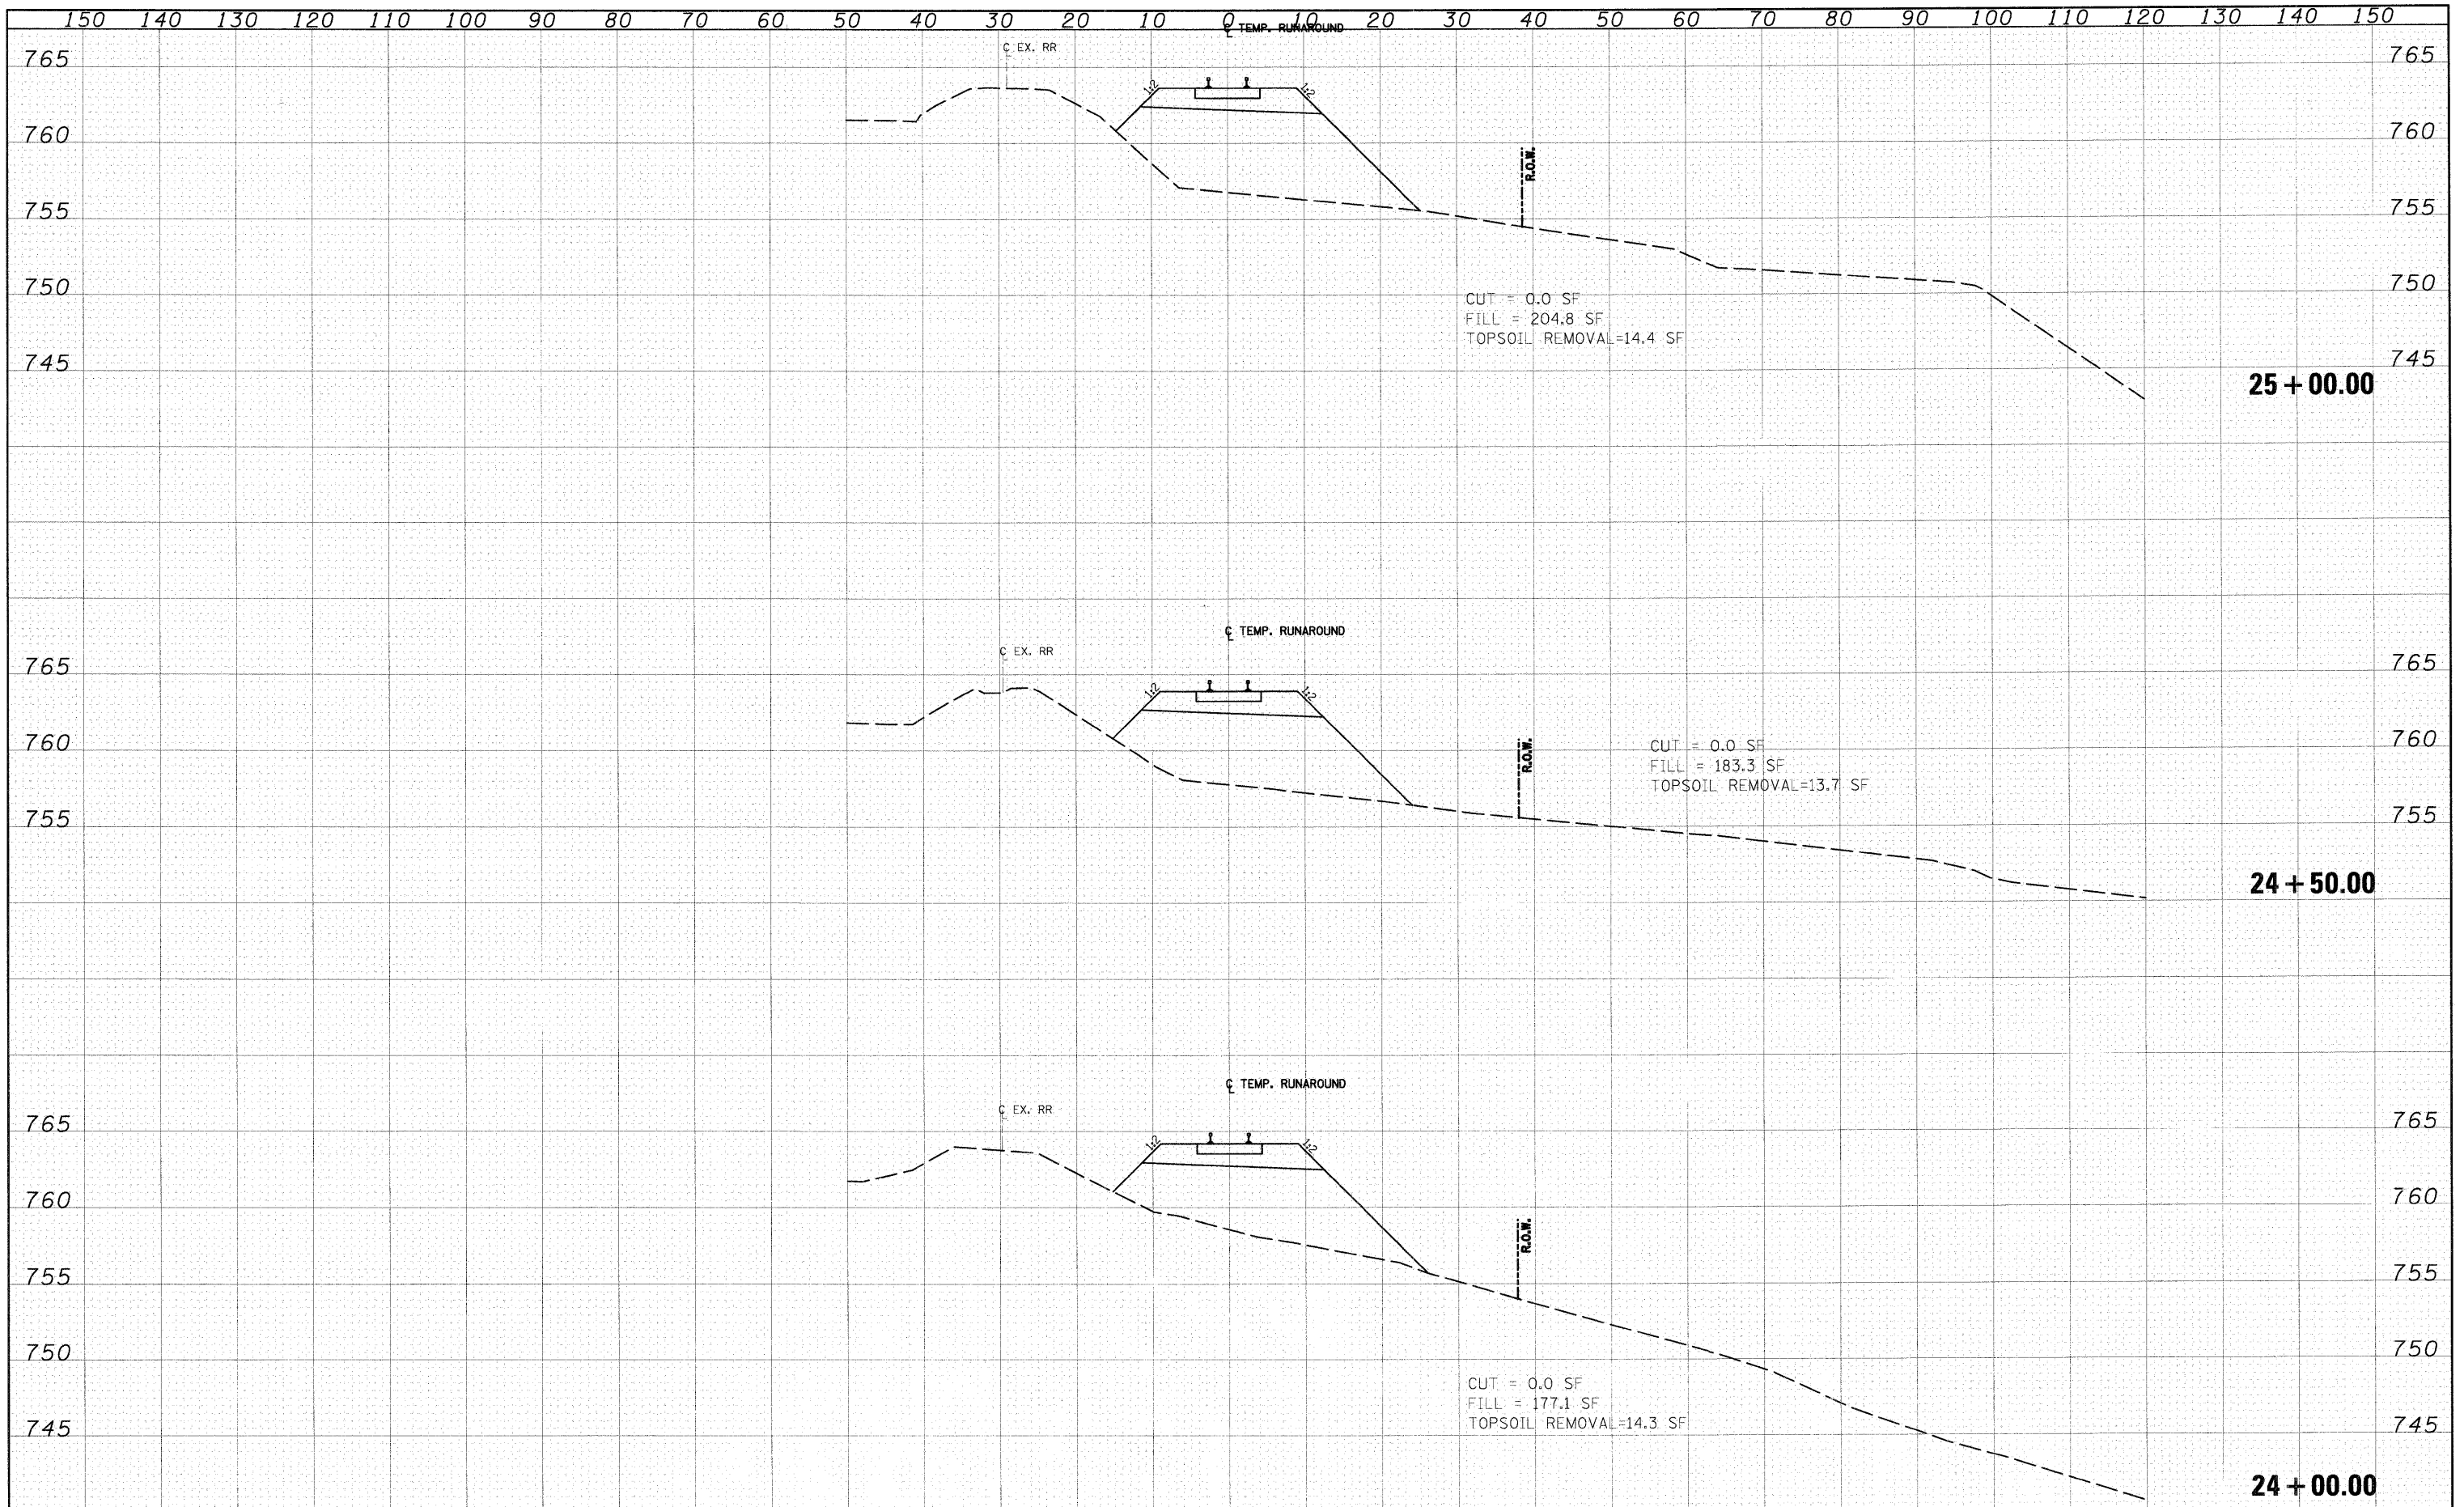

FILE NAME = I:\Dgn\Civil\Sheet\ks003.dgn	USER NAME = tthornton	DESIGNED - KBN	REVISED -	KANE COUNTY DEPARTMENT OF TRANSPORTATION	CC&P RR TEMPORARY RUN-AROUND CROSS SECTIONS	F.A.P. RATE = 361	SECTION = 06-00214-10-BR	COUNTY = KANE	TOTAL SHEETS = 219	SHEET NO. = 111		
PLOT SCALE = 1:10	CHECKED - TMT	REVISED -	SCALE: 1"=10'H; 1"=5'V			SHEET NO. 18 OF 25 SHEETS	STA. 24+00.00 TO STA. 25+00.00	FED. ROAD DIST. NO. 1 ILLINOIS FED. AID PROJECT				
PLOT DATE = 4/29/2009	DATE = 3/27/09	REVISED -										
CONTRACT NO. 63073												