


DATE	
BY	
FINAL SURVEY	
NOTED	
NO. CHECKED	

DATE	
BY	
ORIGINAL SURVEY	
NOTED	
NO. CHECKED	

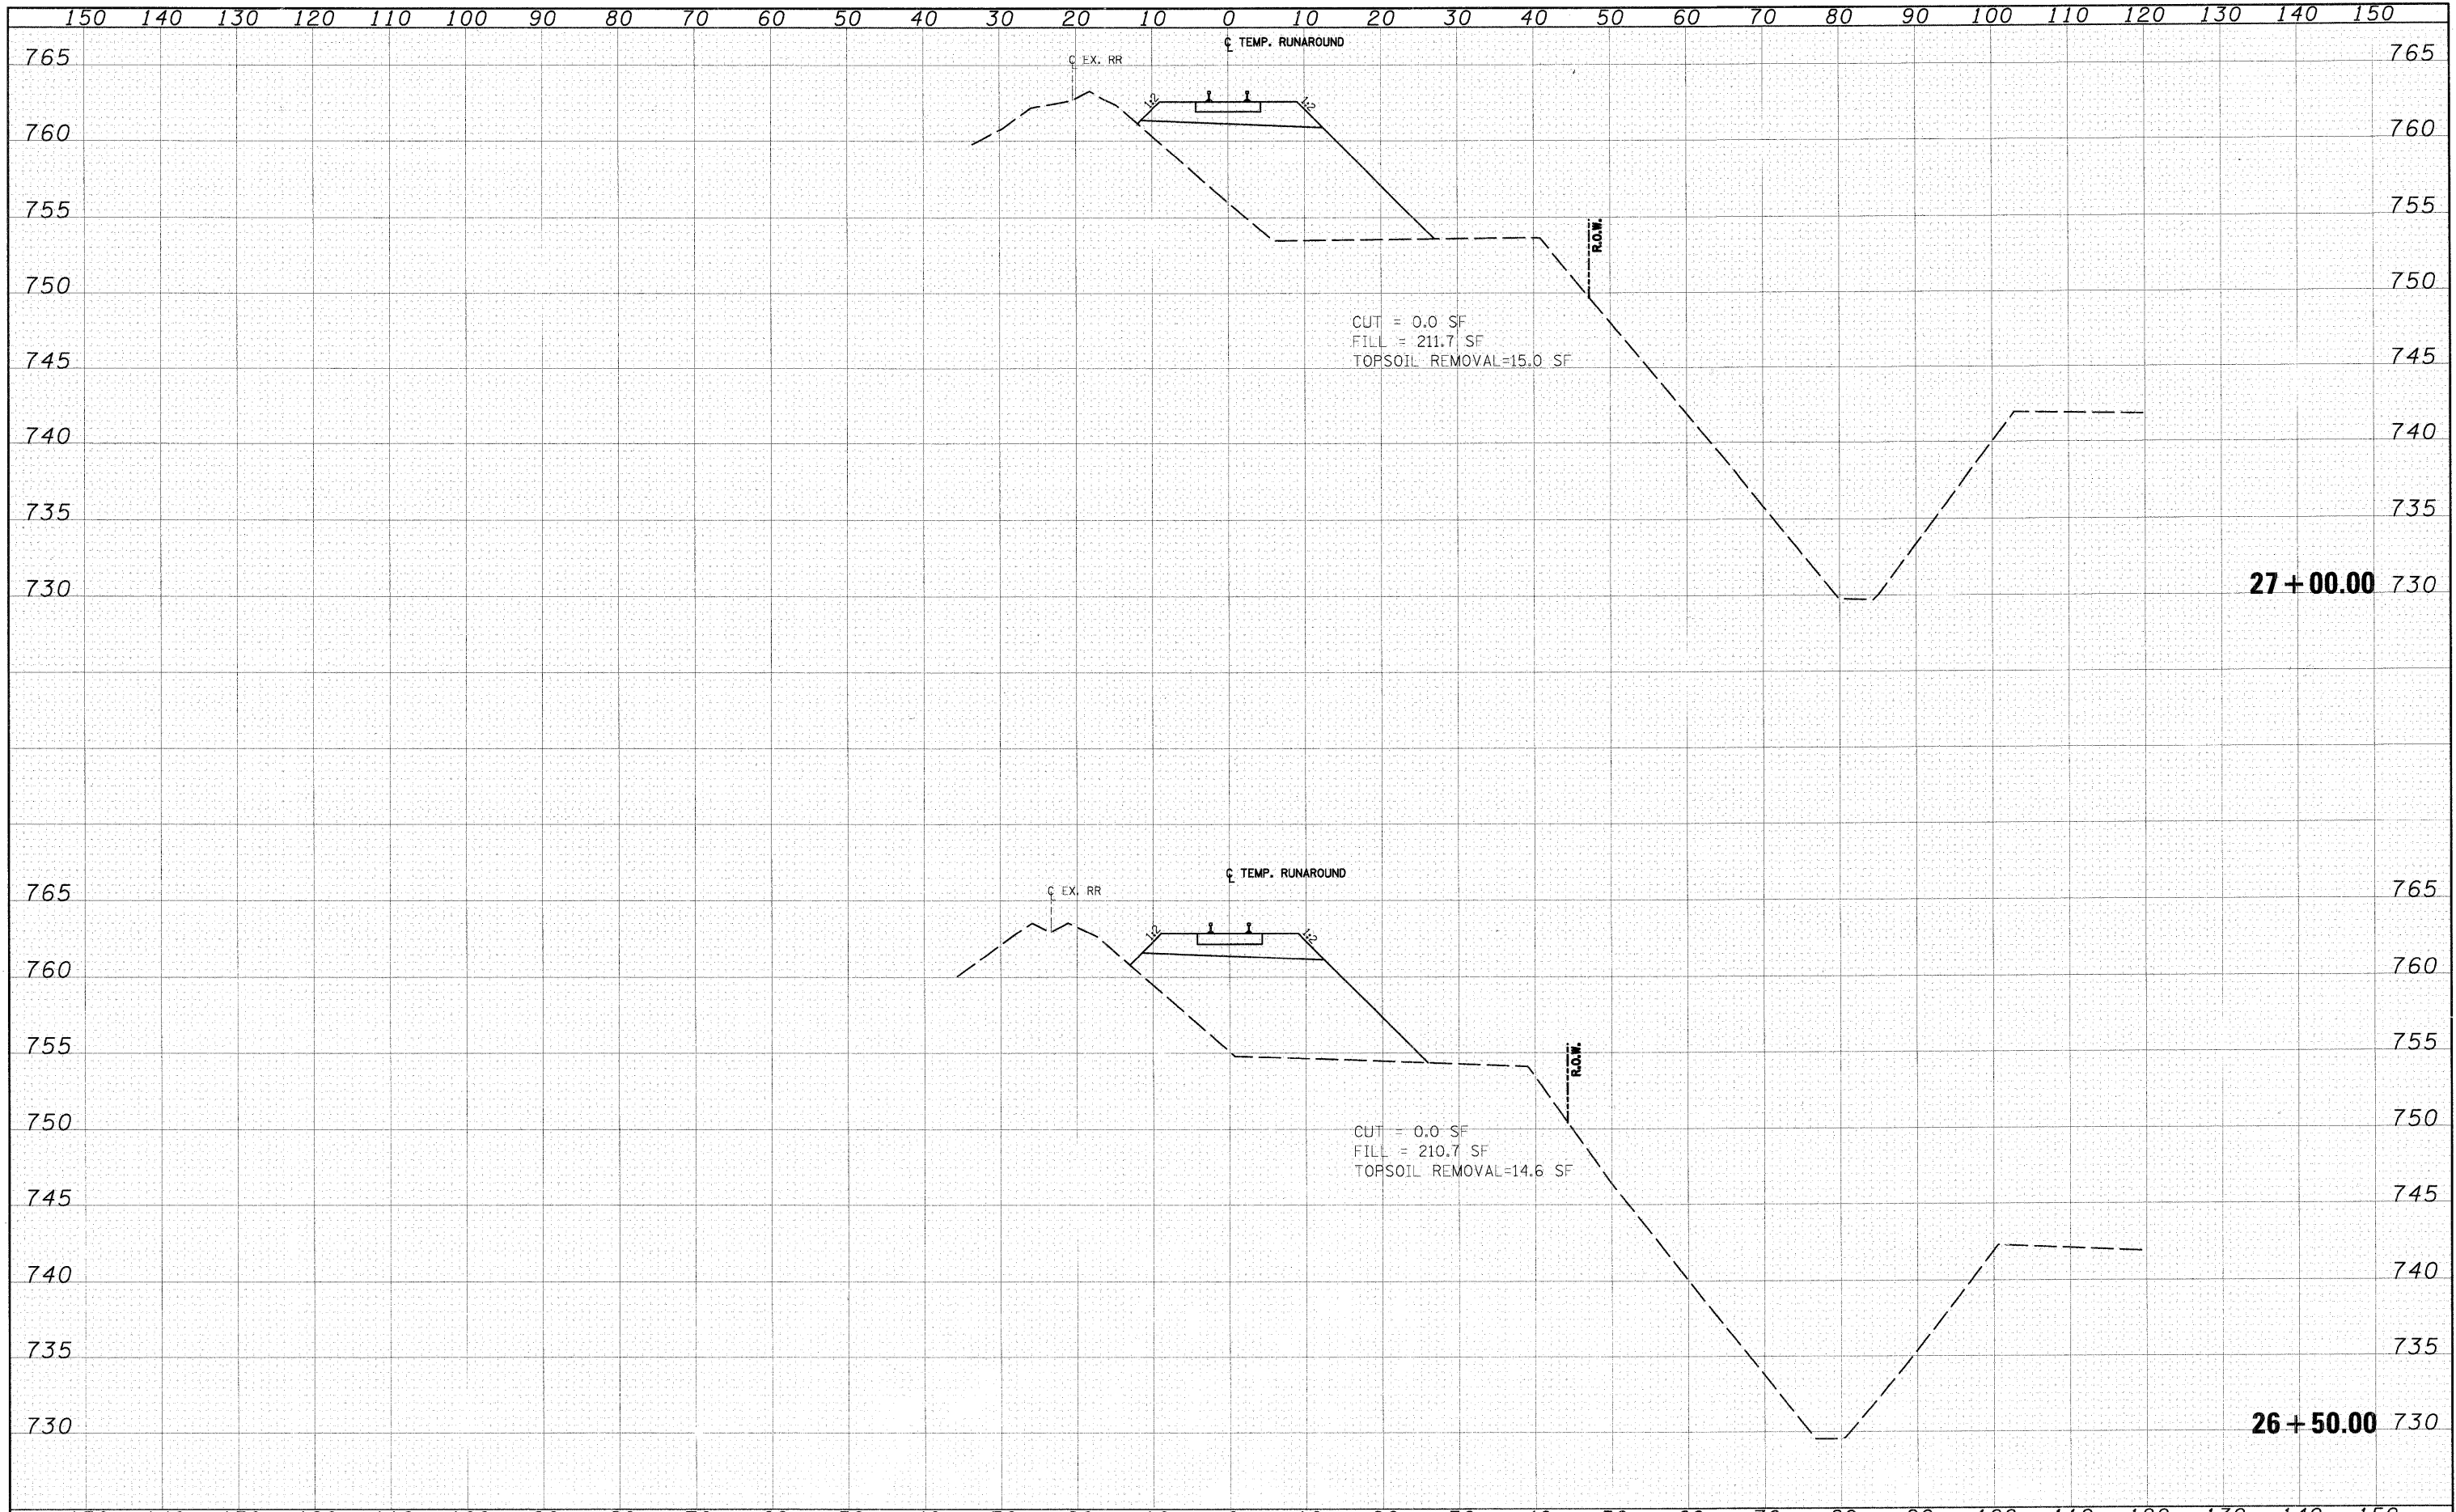

FILE NAME = J:\09\Civil\Sheet\ks003.dgn	USER NAME = thornnton	DESIGNED - KBN	REVISED -	KANE COUNTY DEPARTMENT OF TRANSPORTATION	CC&P RR TEMPORARY RUN-AROUND CROSS SECTIONS	F.A.P. RTE. = 361	SECTION = 06-00214-10-BR	COUNTY = KANE	TOTAL SHEETS = 219	SHEET NO. = 113
PLOT SCALE = 1:10	CHECKED - TMT	REVISED -	SCALE: 1"=10'H; 1"=5'V SHEET NO. 20 OF 25 SHEETS			STA. 26+50.00 TO STA. 27+00.00	CONTRACT NO. 63073			
PLOT DATE = 4/29/2009	DATE = 3/27/09	REVISED -	FED. ROAD DIST. NO. 1 ILLINOIS FED. AID PROJECT							