


150 140 130 120 110 100 90 80 70 60 50 40 30 20 10 0 10 20 30 40 50 60 70 80 90 100 110 120 130 140 150

FINAL SURVEY	SURVEYED	BY	DATE
NOTE BOOK NO.	PLOTTED		
	DATE		
	AREAS CHECKED		

ORIGINAL SURVEY	SURVEYED	BY	DATE
NOTE BOOK NO.	PLOTTED		
	DATE		
	AREAS CHECKED		

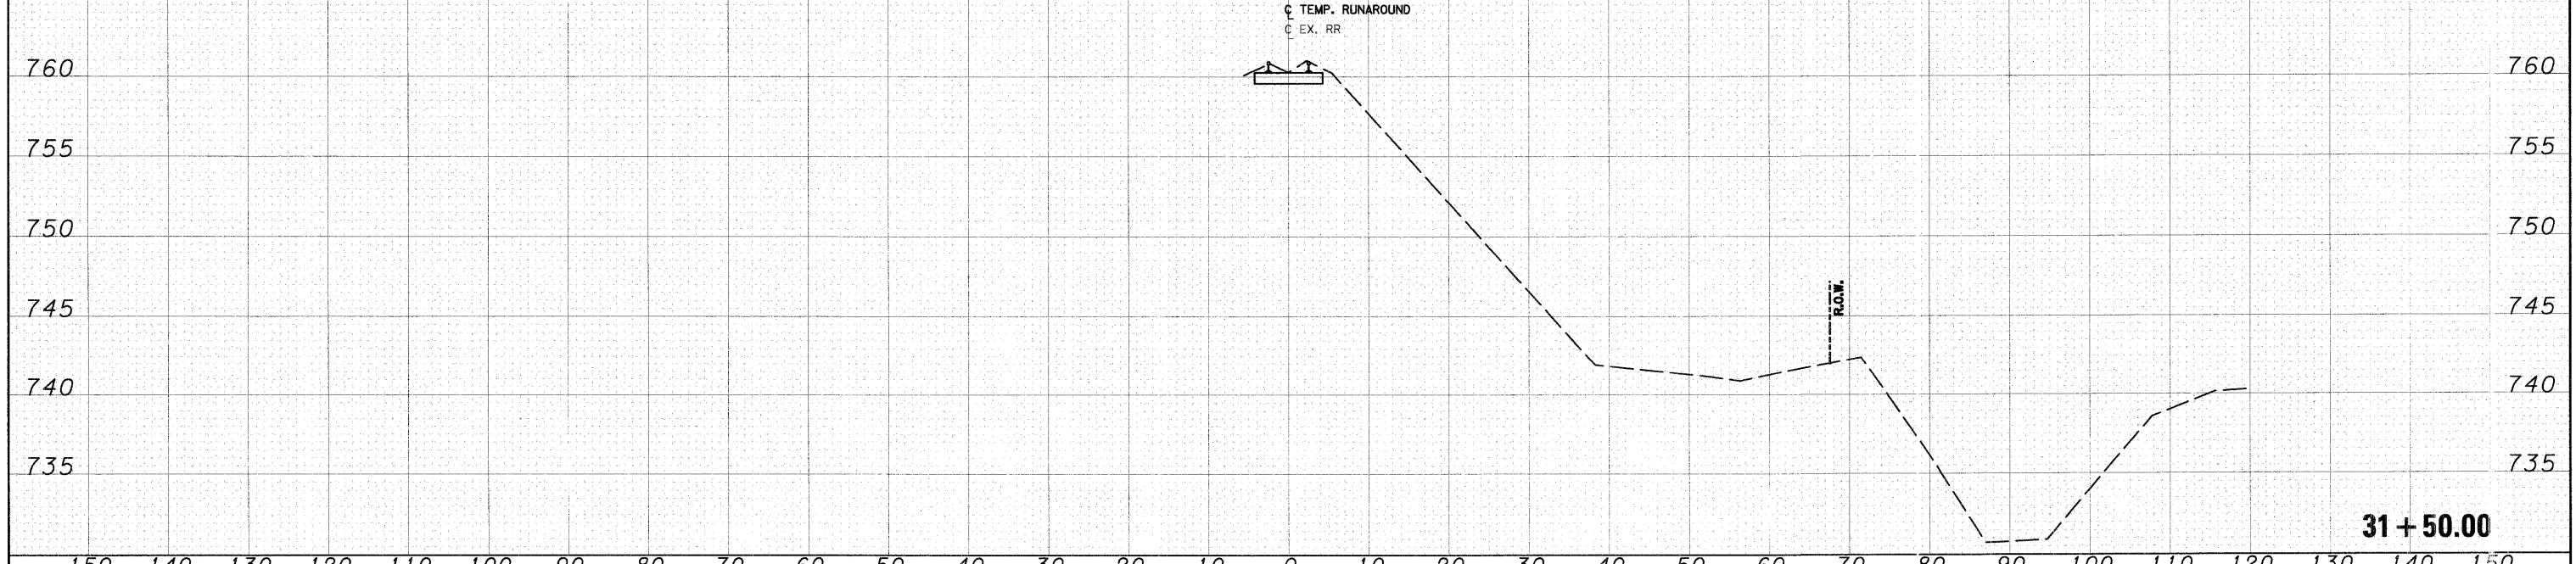

FILE NAME = F:\Dgn\Civil\Sheet\ks003.dgn	USER NAME = tthornton	DESIGNED - KBN	REVISED -	KANE COUNTY DEPARTMENT OF TRANSPORTATION	CC&P RR TEMPORARY RUN-AROUND CROSS SECTIONS	F.A.P. RTE. 361	SECTION 06-00214-10-BR	COUNTY KANE	TOTAL SHEETS 219	SHEET NO. 118	
PLOT SCALE = 1:10	CHECKED - TMT	REVISIED -	REVISIED -			SCALE: 1"=10'H; 1"=5'V	SHEET NO. 25 OF 25 SHEETS	STA. 31+50.00	TO STA. 31+50.00	CONTRACT NO. 63073	
PLOT DATE = 4/29/2009	DATE - 3/27/09	REVISIED -	REVISIED -			ILLINOIS FED. AID PROJECT					
RR XS-25											