



STATE OF ILLINOIS
DEPARTMENT OF TRANSPORTATION

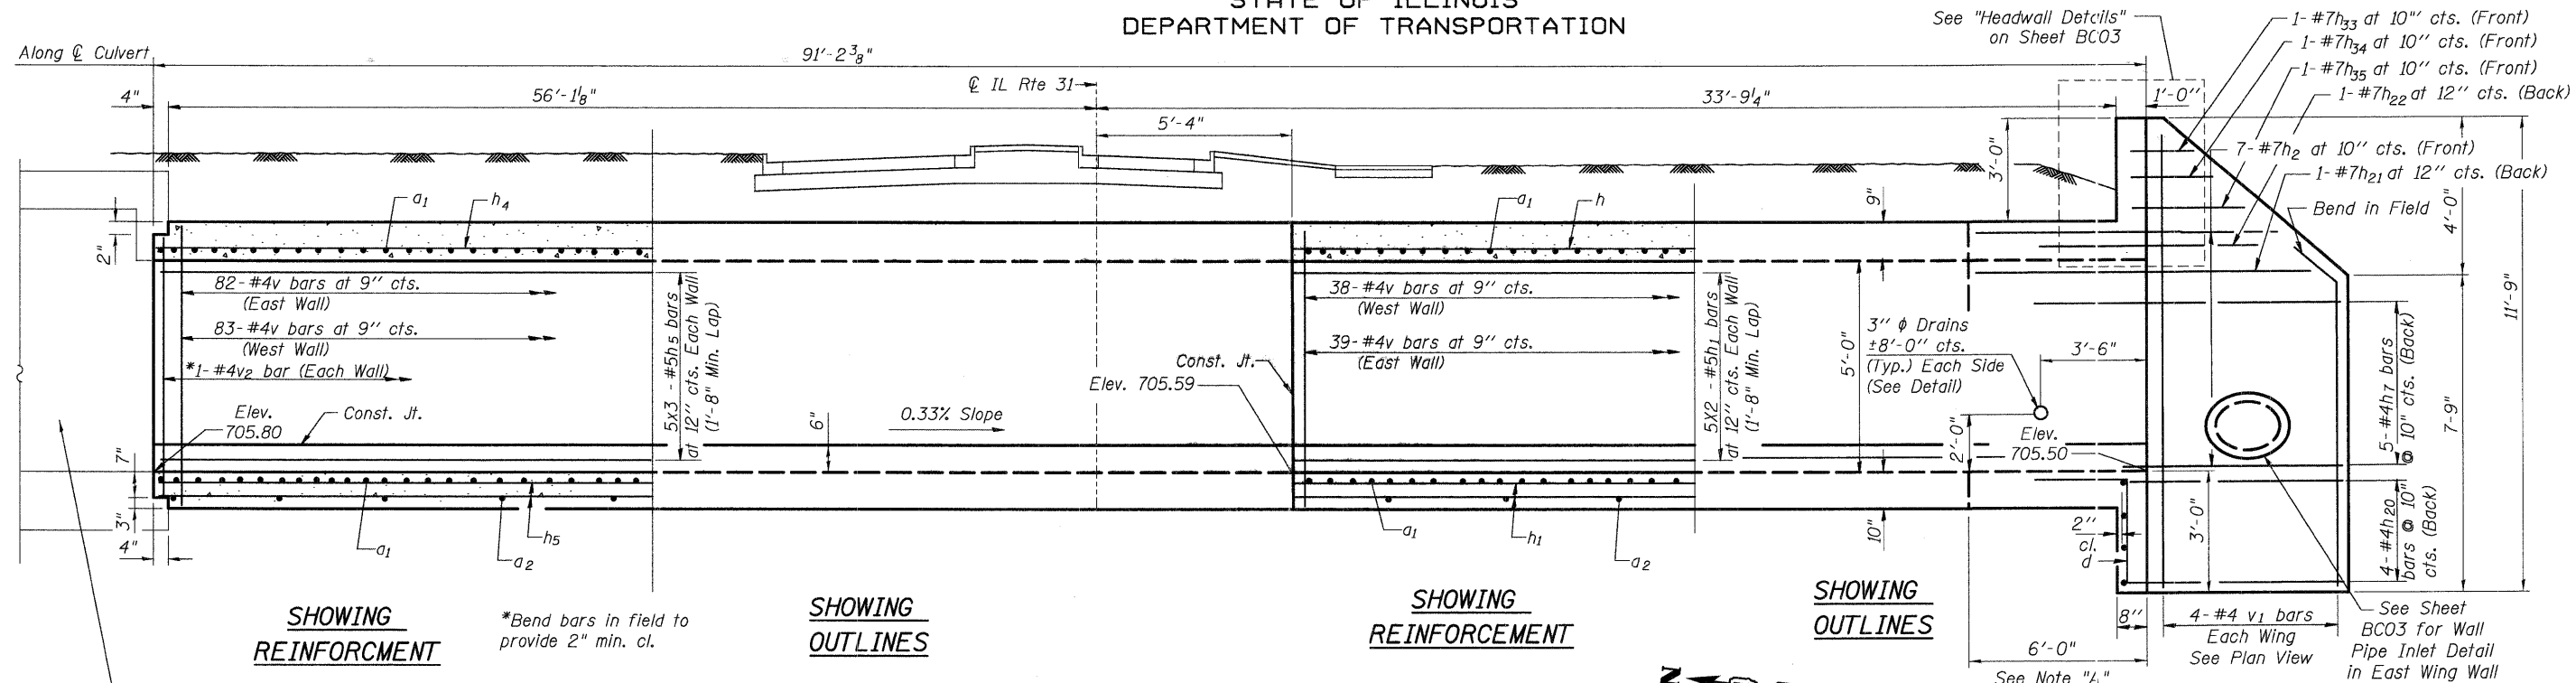

ELEVATION

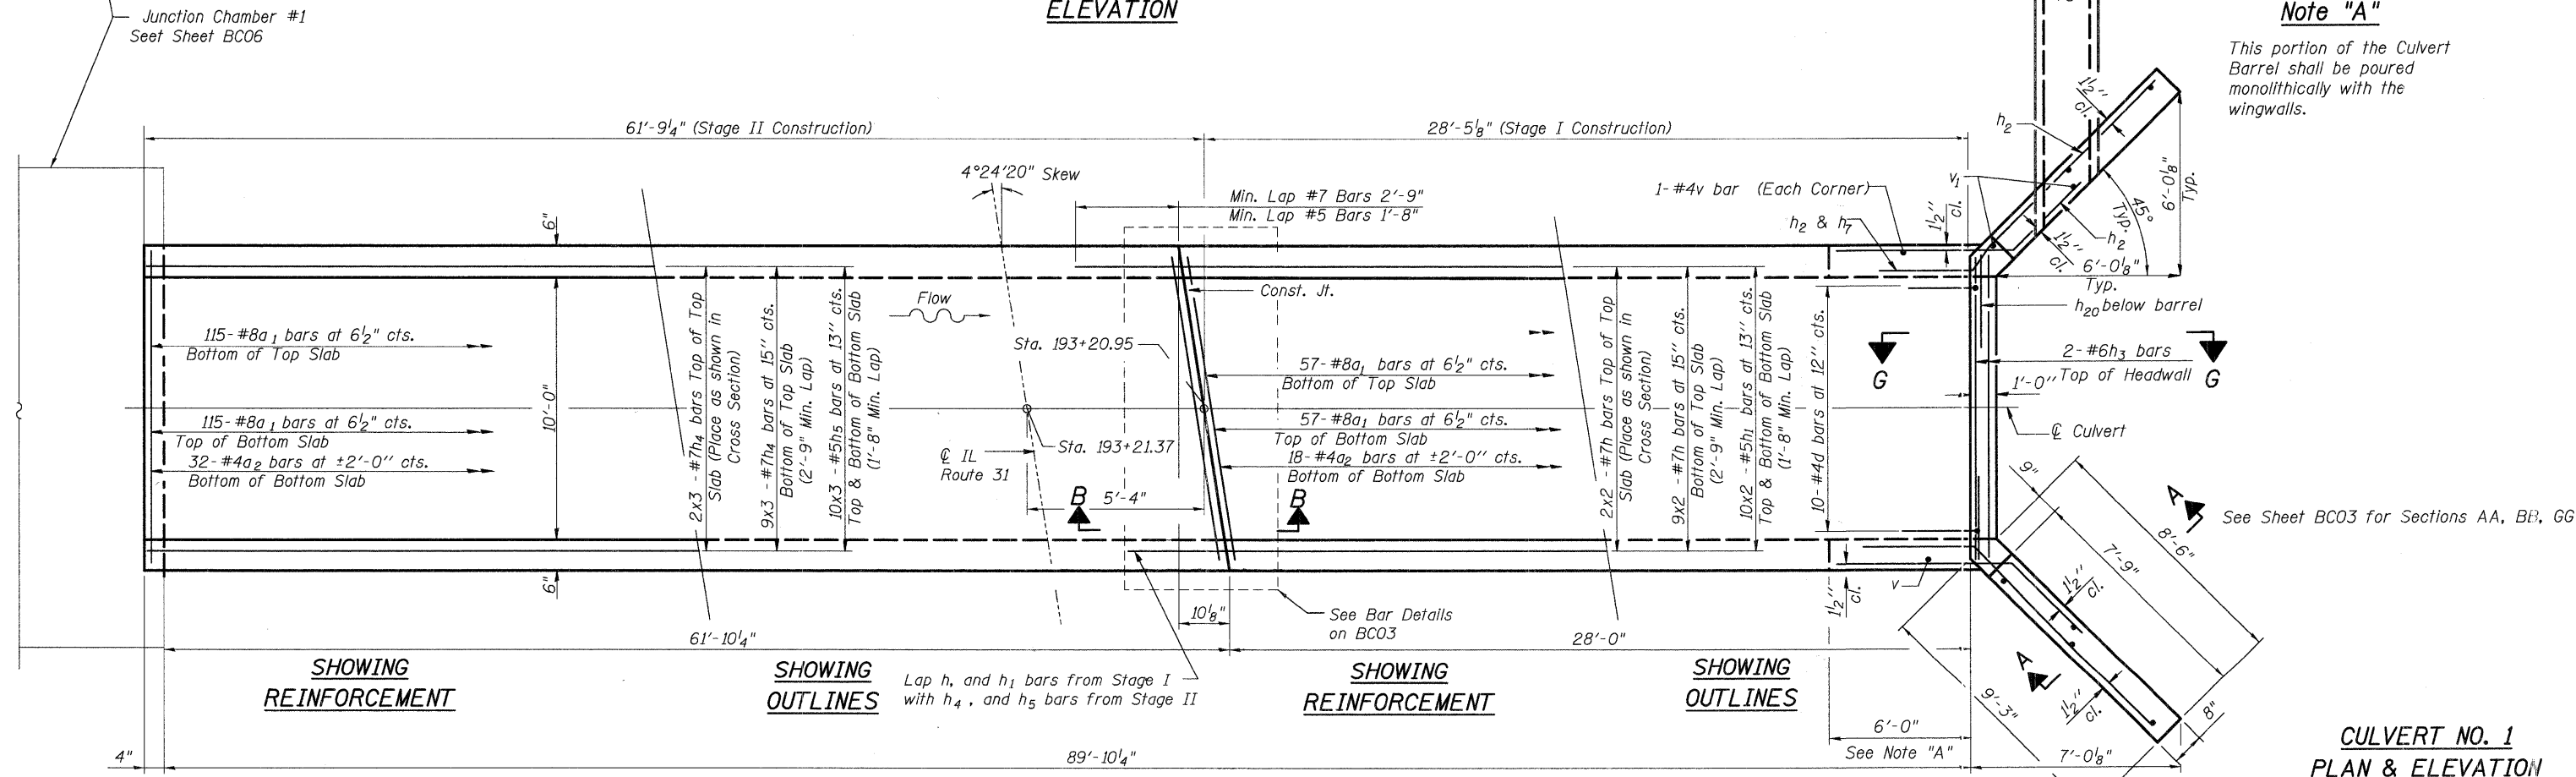

PLAN

Note "A"
This portion of the Culvert Barrel shall be poured monolithically with the wingwalls.

**CULVERT NO. 1
PLAN & ELEVATION
STRUCTURE NO. 045-0332**

DESIGNED	200
CHECKED	EXAMINED
DRAWN	PASSED
CHECKED	ENGINEER OF BRIDGES AND STRUCTURES

Min Lap Length #7 bars = 2'-9"
Min Lap Length #5 bars = 1'-8"

McDonough Associates Inc.
Engineers / Architects
130 East Randolph Street
Chicago, Illinois 60601
(312) 946-8600

SHEET NO. BC02	RTE.	SECTION	COUNTY	TOTAL SHEETS	SHEET NO.
	361	06-00214-02-BR	KANE	219	120
BC09 SHEETS	SN 045-0331		CONTRACT NO. 63073		
	FED. ROAD DIST. NO. 1 ILLINOIS FED. AID PROJECT				