


STATE OF ILLINOIS
DEPARTMENT OF TRANSPORTATION

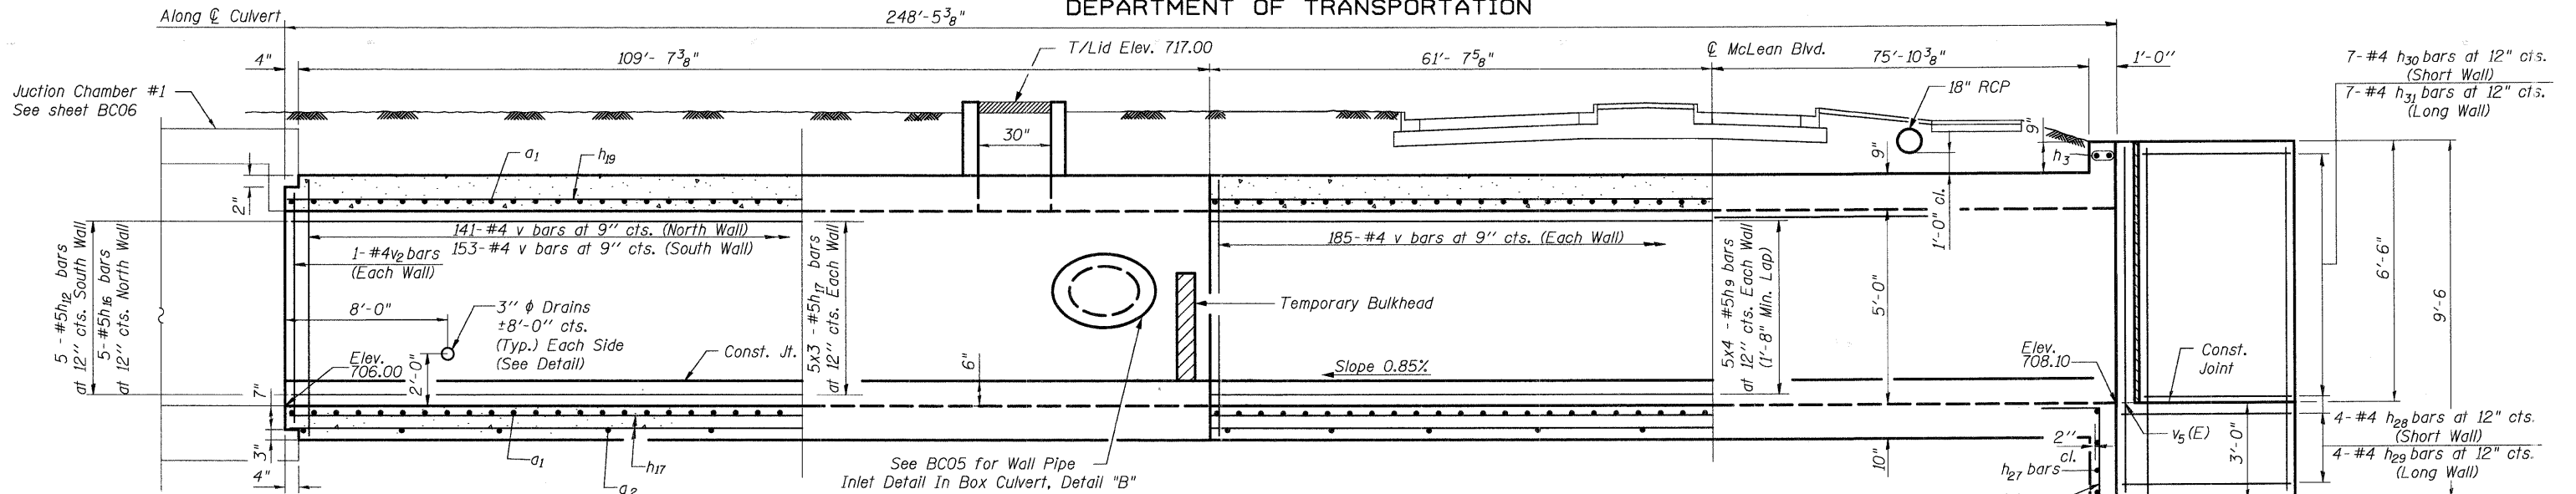


SHOWING REINFORCEMENT

SHOWING OUTLINES

SHOWING REINFORCEMENT

SHOWING OUTLINES

ELEVATION

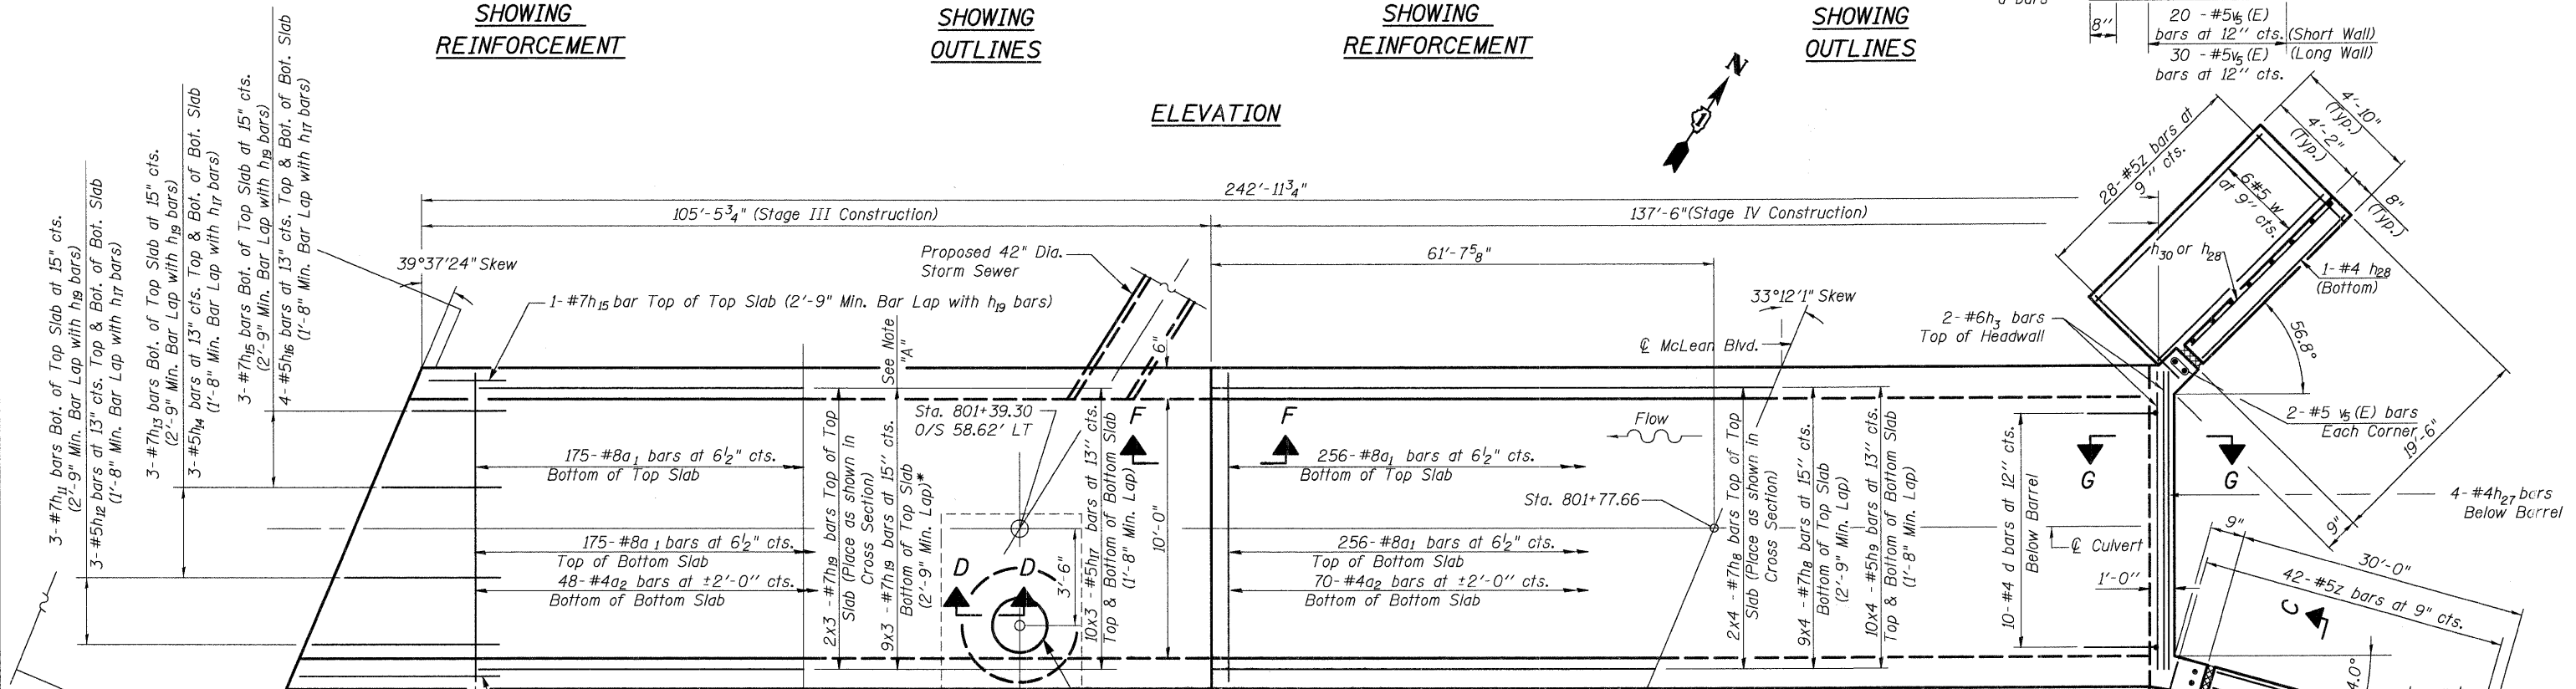


SHOWING REINFORCEMENT

SHOWING OUTLINES

SHOWING REINFORCEMENT

SHOWING OUTLINES

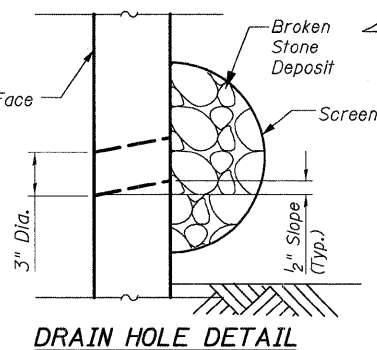

DRAIN HOLE DETAIL

PLAN

Note "A"
Adjust Placement of h₁₉ bars as Indicated in Detail "A"

SECTION D-D

*Omit One Bar at Manhole Opening(See Detail "A" on BC05).

See Corner Dimensions on Sheet BC05

See Sheet BC05 for Sections CC, FF, GG and Details "A" and "B"

CULVERT NO. 2
PLAN & ELEVATION
STRUCTURE NO. 045-0331

DESIGNED	200
CHECKED	EXAMINED
DRAWN	PASSED
CHECKED	ENGINEER OF BRIDGE DESIGN
	ENGINEER OF BRIDGES AND STRUCTURES

SHEET NO. BC04	RTE.	SECTION	COUNTY	TOTAL SHEETS	SHEET NO.
BC09 SHEETS	361	06-00214-02-BR	KANE	219	122
SN 045-0331			CONTRACT NO. 63073		
FED. ROAD DIST. NO. 1 ILLINOIS FED. AID PROJECT					