




STATE OF ILLINOIS  
DEPARTMENT OF TRANSPORTATION

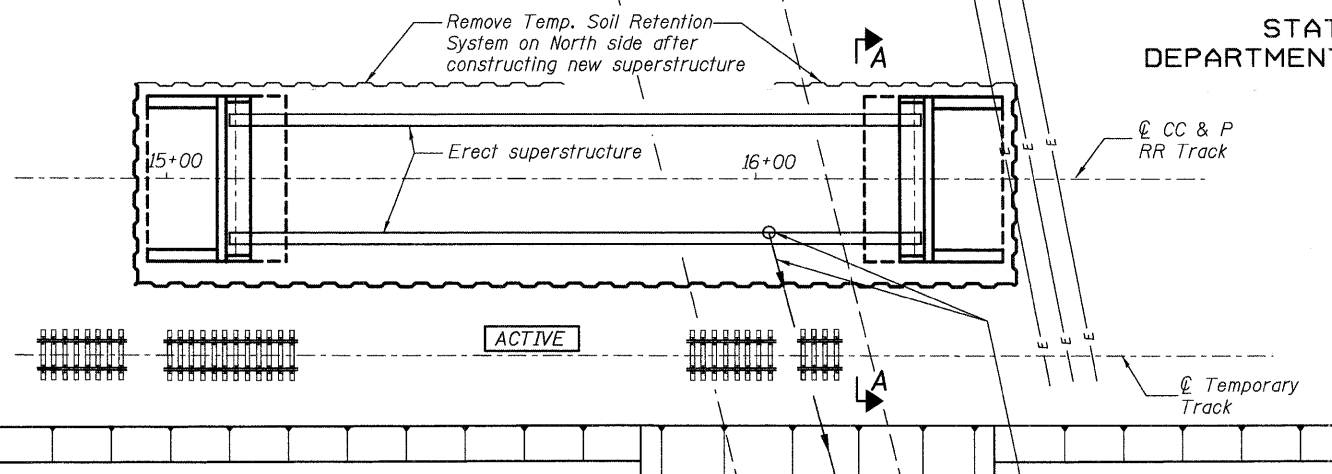


STAGE 2C - CONSTRUCT NEW SUPERSTRUCTURE

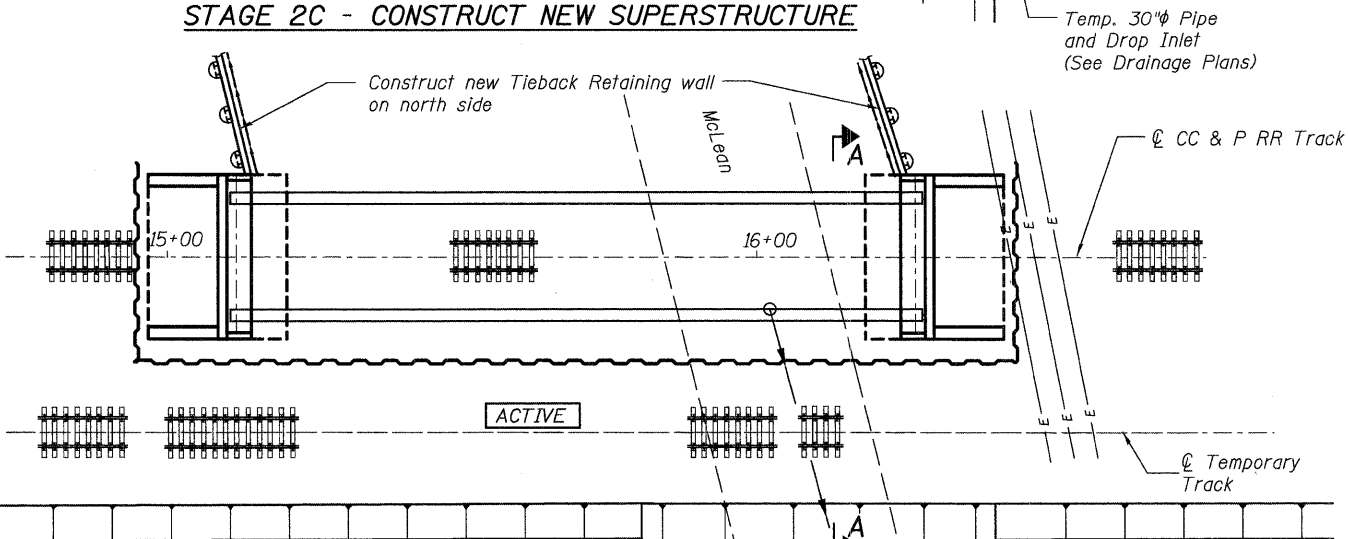


STAGE 2D - CONSTRUCT NEW TIEBACK WALL (North Side)

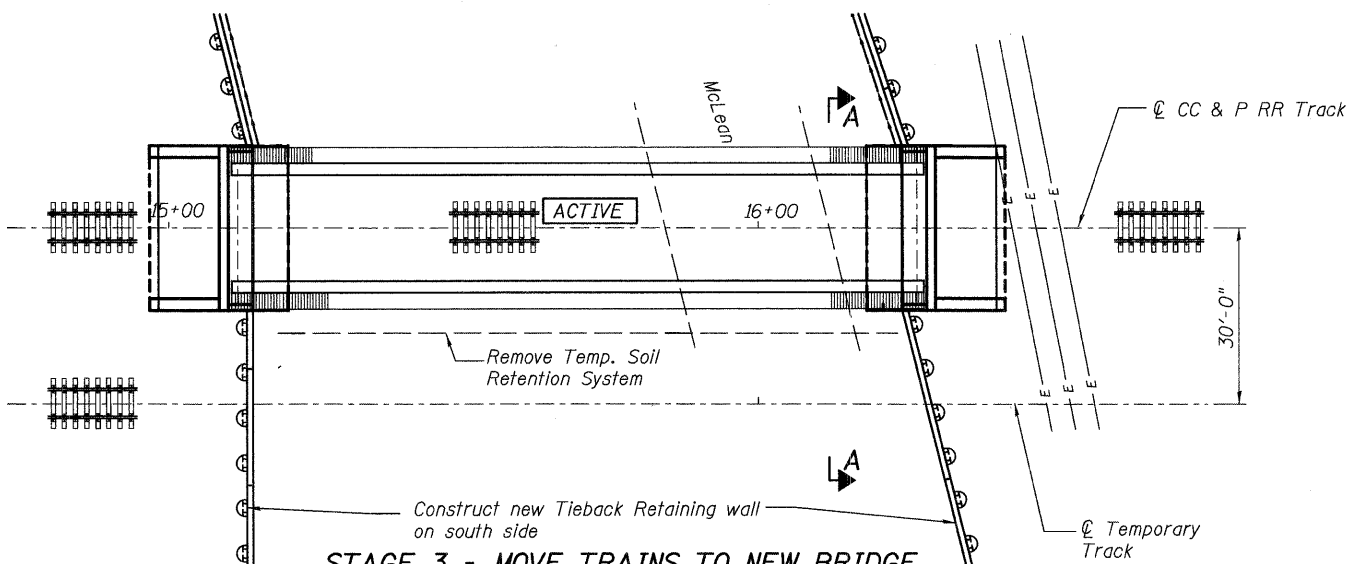


STAGE 3 - MOVE TRAINS TO NEW BRIDGE  
CONSTRUCT NEW TIEBACK WALL (SOUTH SIDE)

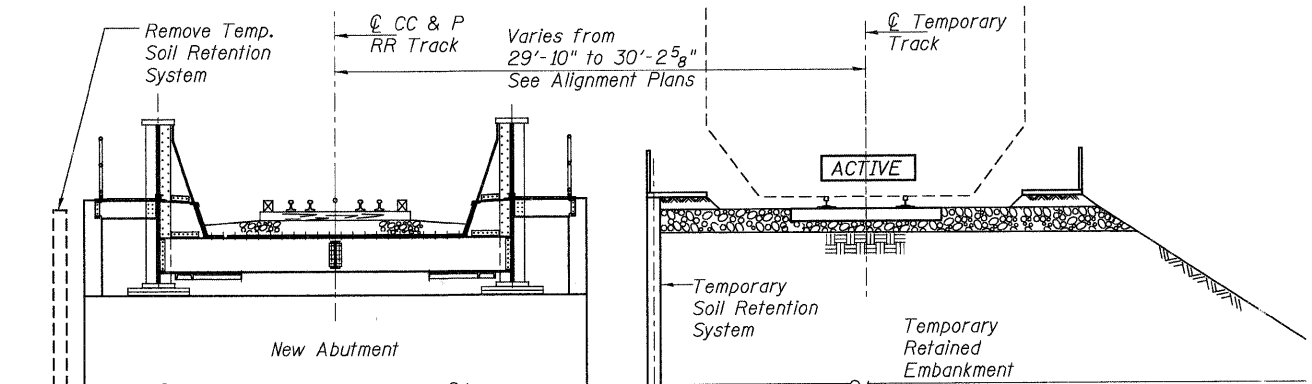

SECTION A-A THRU STAGE 2C

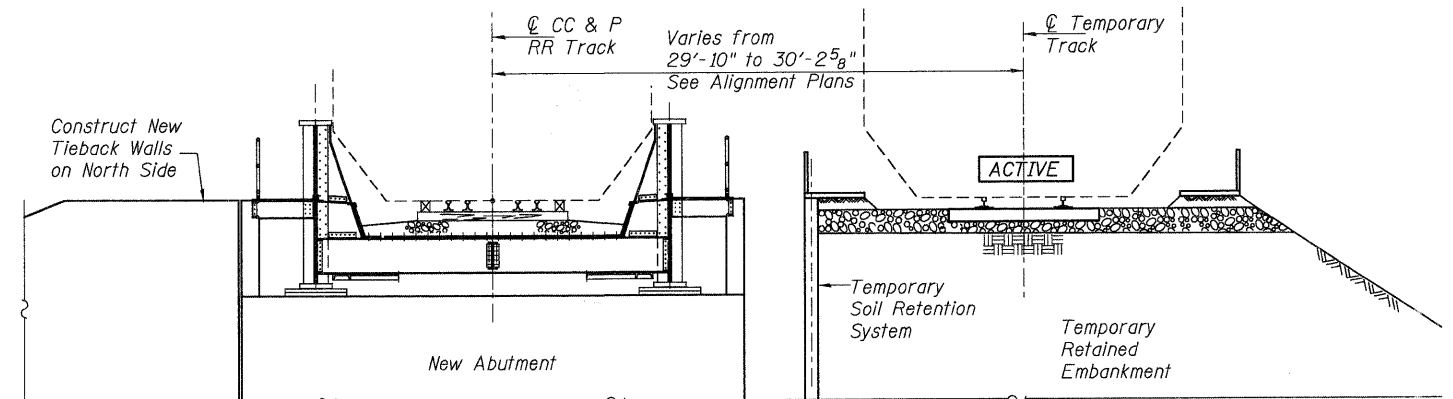

SECTION A-A THRU STAGE 2D

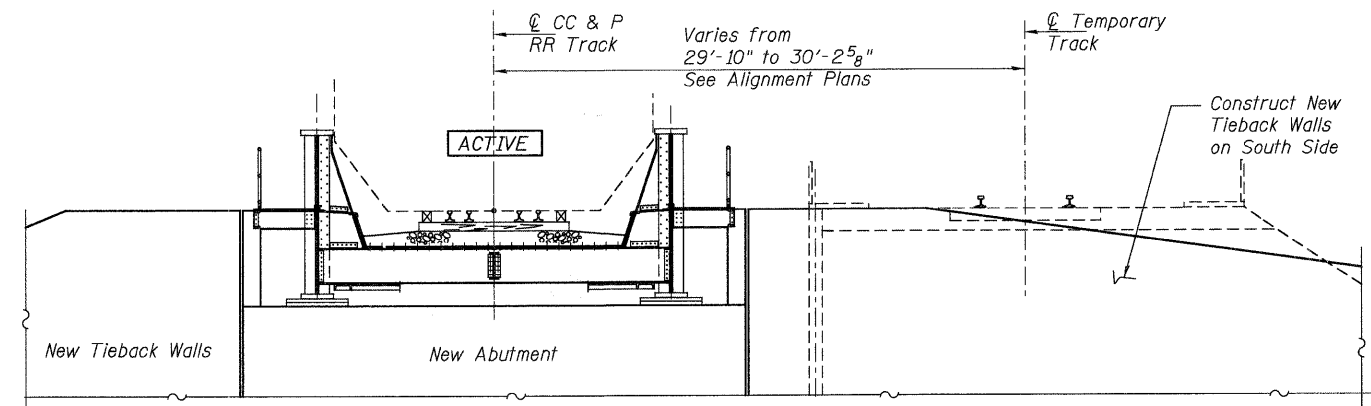

SECTION A-A THRU STAGE 3

DESIGNED	KJH	200
CHECKED	MGB	EXAMINED
DRAWN	RJ	ENGINEER OF BRIDGE DESIGN
CHECKED	KJH	PASSED
		ENGINEER OF BRIDGES AND STRUCTURES



McDonough Associates Inc.  
Engineers / Architects  
130 East Randolph Street  
Chicago, Illinois 60601  
(312) 946-8600

 North America's Railroad FREEPORT SUBDIVISION BRIDGE NO. W40.07		<b>CONSTRUCTION STAGING -2</b> <b>STRUCTURE NO. 045-3163</b>		
SHEET NO. S4	RTE.	SECTION	COUNTY	TOTAL SHEETS
S21 SHEETS	361	06-00214-02-BR	KANE	219
		SN 045-3163	CONTRACT NO. 63073	
FED. ROAD DIST. NO. 1 ILLINOIS FED. AID PROJECT				