
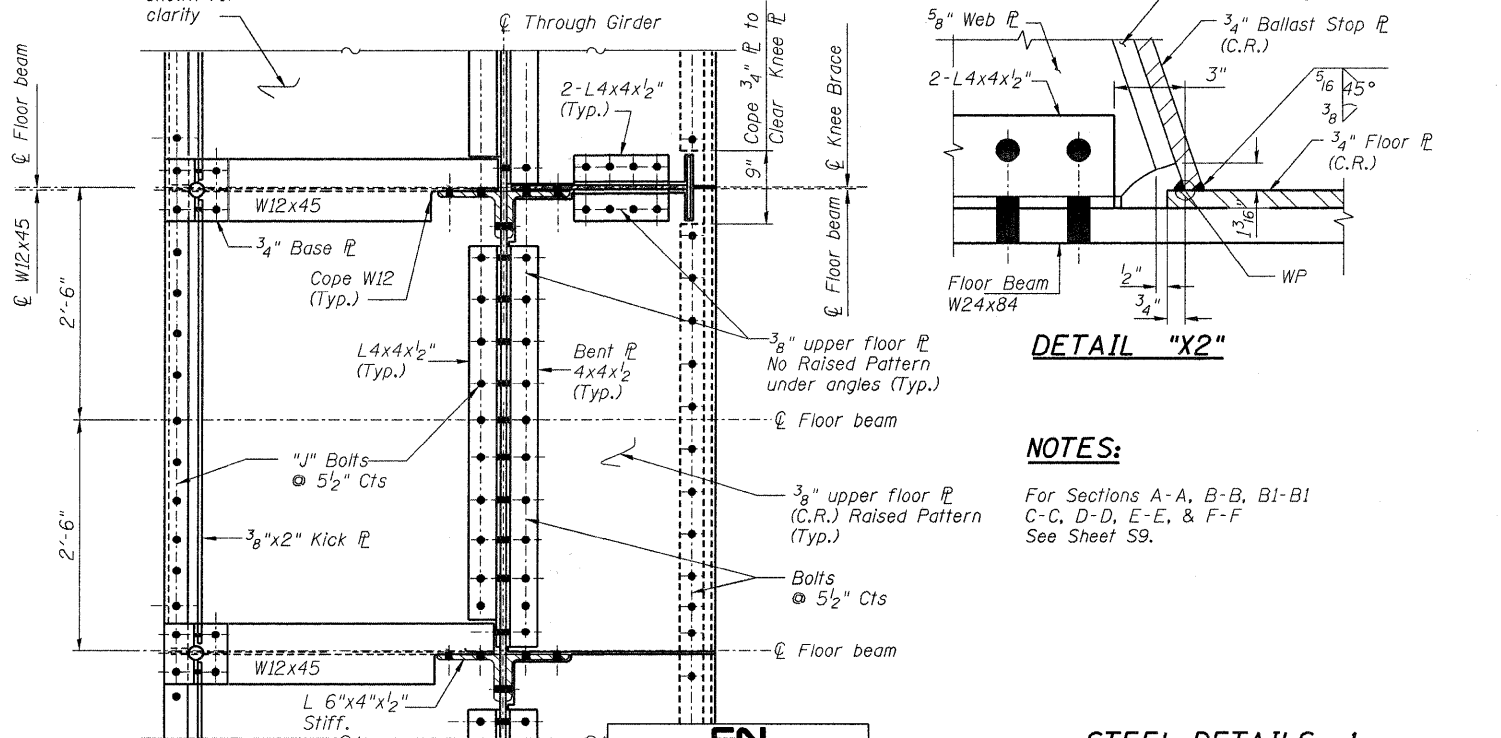
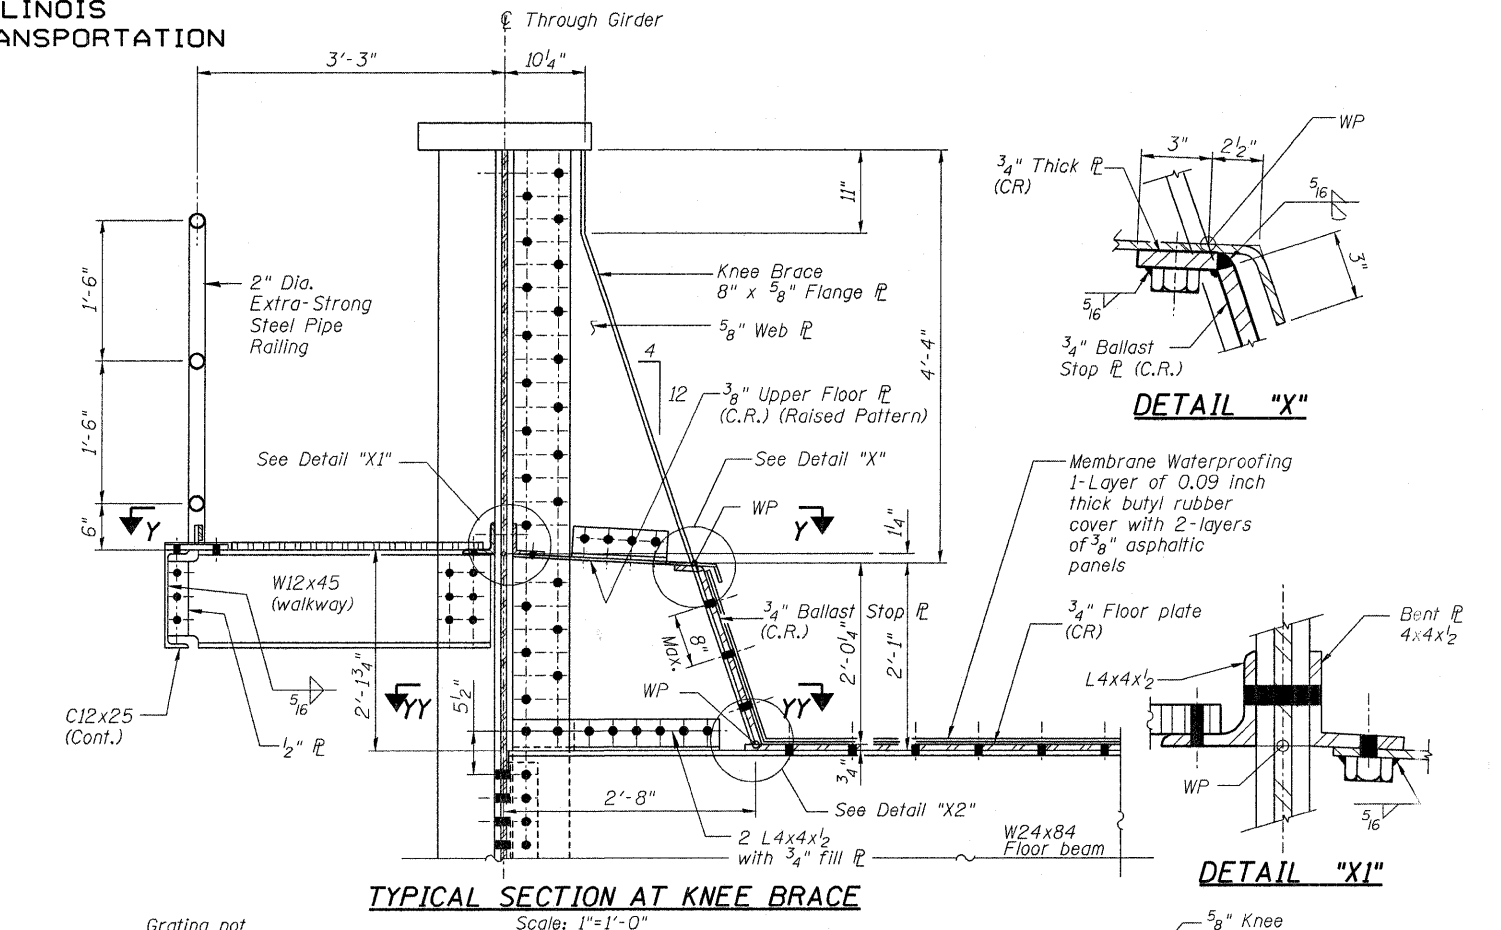
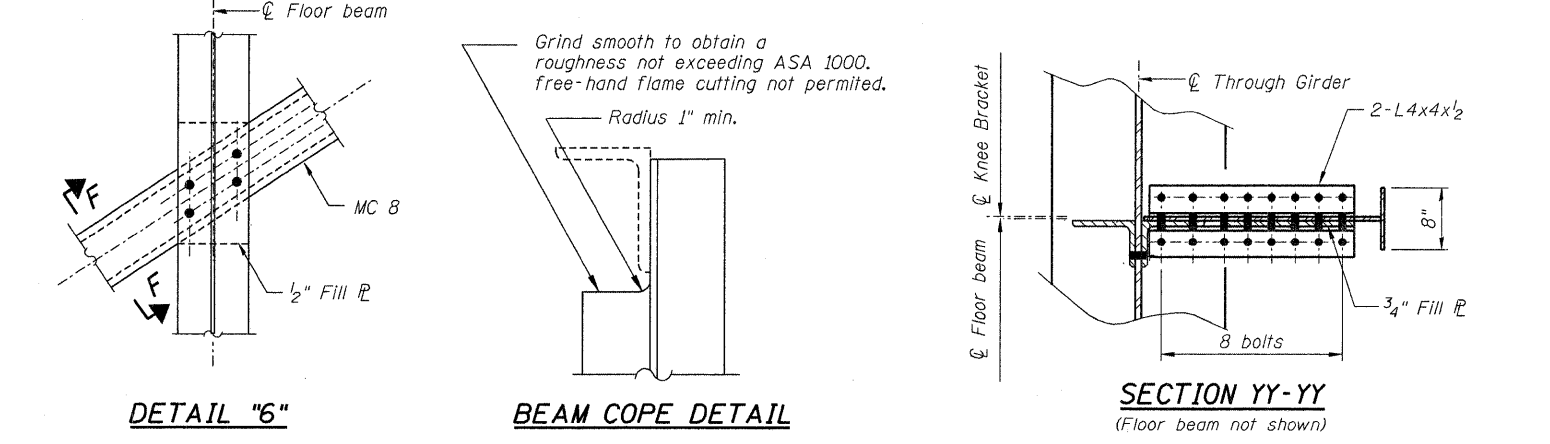
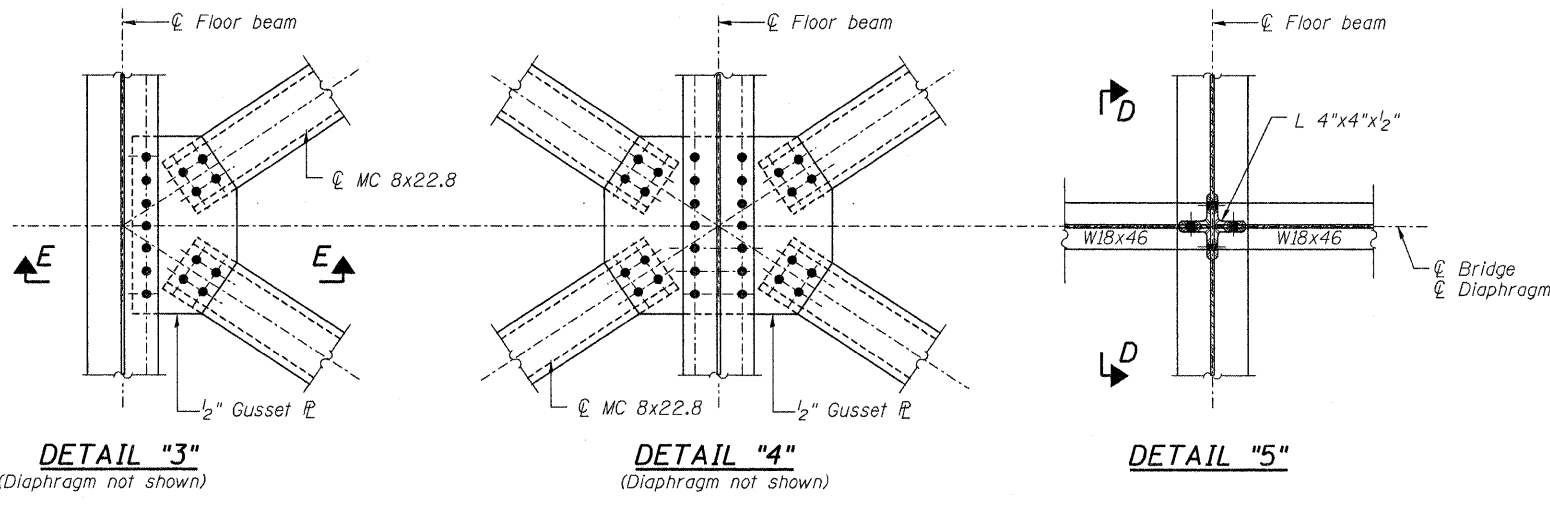


STATE OF ILLINOIS
DEPARTMENT OF TRANSPORTATION

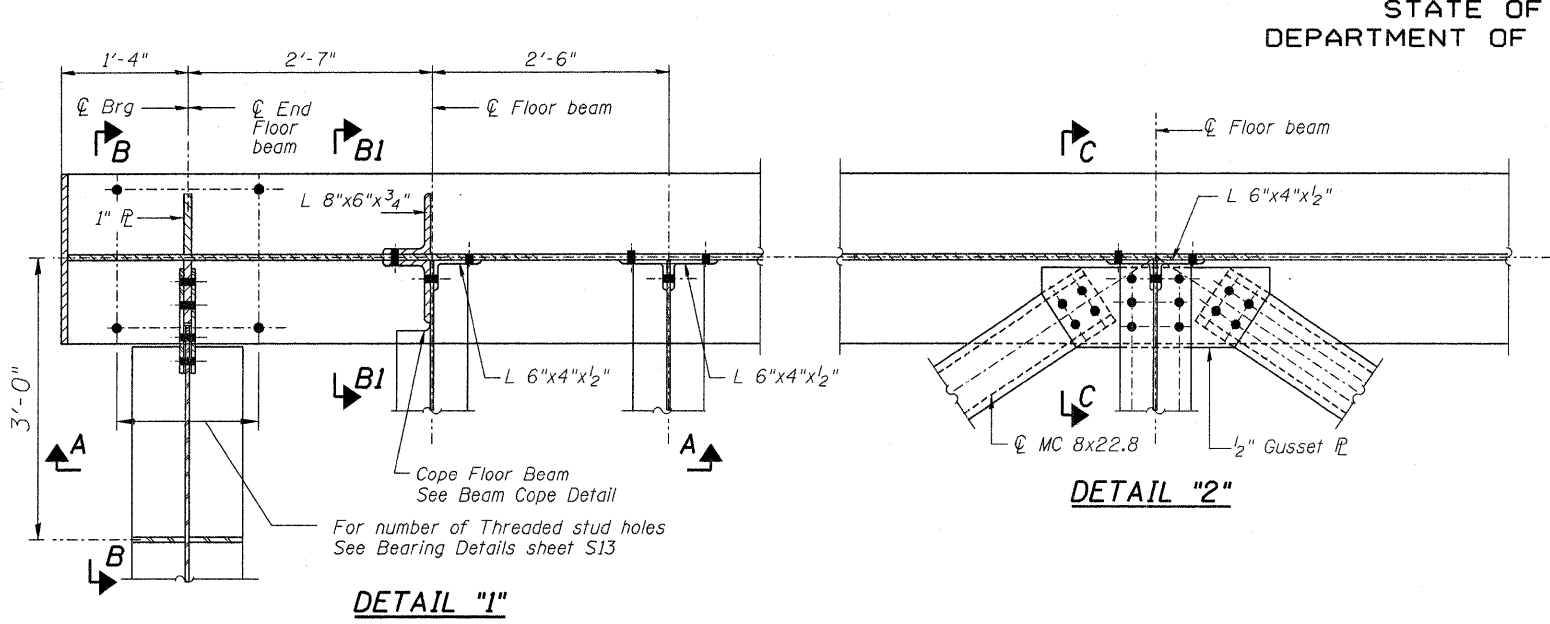

NOTES:
For Sections A-A, B-B, BI-BI, C-C, D-D, E-E, & F-F See Sheet S9.

DESIGNED	KJH
CHECKED	MGB
DRAWN	RJ
CHECKED	BKB

McDonough Associates Inc.
Engineers / Architects
130 East Randolph Street
Chicago, Illinois 60601
(312) 946-8600

North America's Railroad	
FREEPORT SUBDIVISION	
BRIDGE NO. W40.07	
SHEET NO. S8	RTE.
S21 SHEETS	361

STEEL DETAILS - 1		STRUCTURE NO. 045-3163	
SECTION	COUNTY	TOTAL SHEETS	SHEET NO.
06-00214-02-BR	KANE	219	135
SN 045-3163		CONTRACT NO. 63073	
FED. ROAD DIST. NO. 1 ILLINOIS FED. AID PROJECT			