


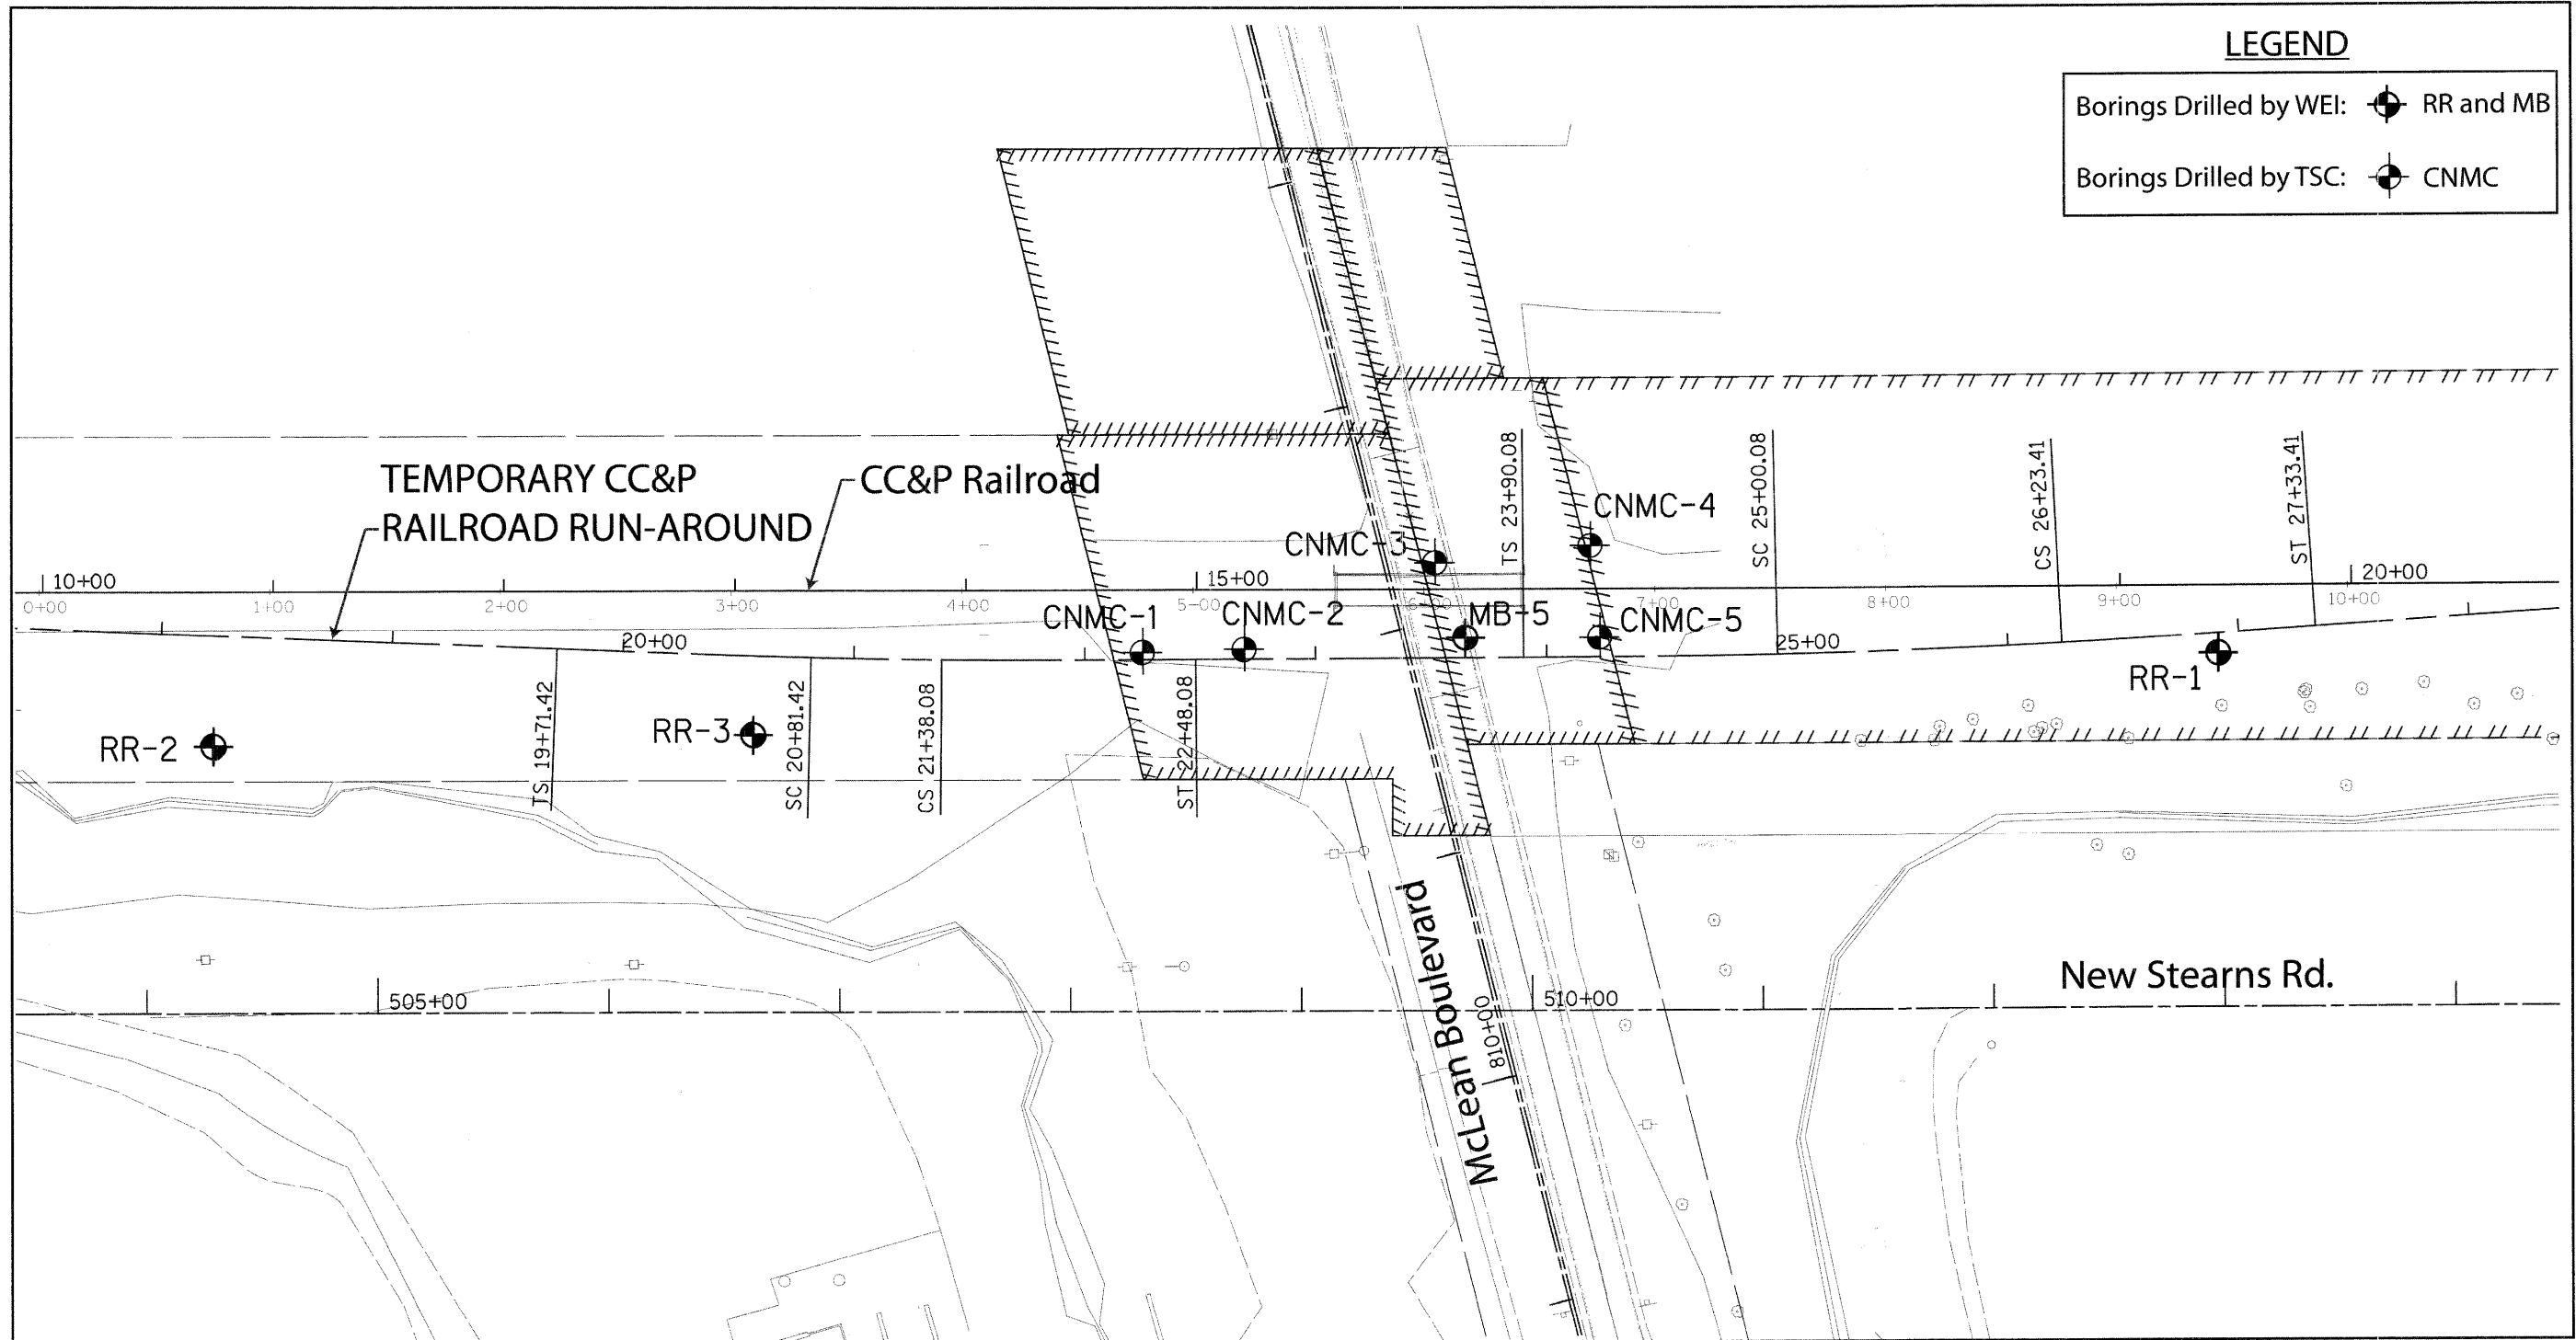

LEGEND

Borings Drilled by WEI: RR and MB
 Borings Drilled by TSC: CNMC



BORING LOCATION PLANS NEW RAILROAD RUN-AROUND:
 NEW STEARNS ROAD, STAGE 2, SOUTH ELGIN, KANE COUNTY, IL

SCALE: GRAPHICAL Sheet 4 of 4 DRAWN BY: SS
 CHECKED BY: MAK



1145 N. Main Street
 Lombard, IL 60148
 www.wangeng.com

FOR MCDONOUGH ASSOCIATES, INC.

201-33-01