


DATE	
BY	
SURVEYED	
PLOTTED	
TEMP. DATE	
AREAS AS	
AREAS CHECKED	
NO.	

DATE	
BY	
SURVEYED	
PLOTTED	
TEMP. DATE	
AREAS AS	
AREAS CHECKED	
NO.	

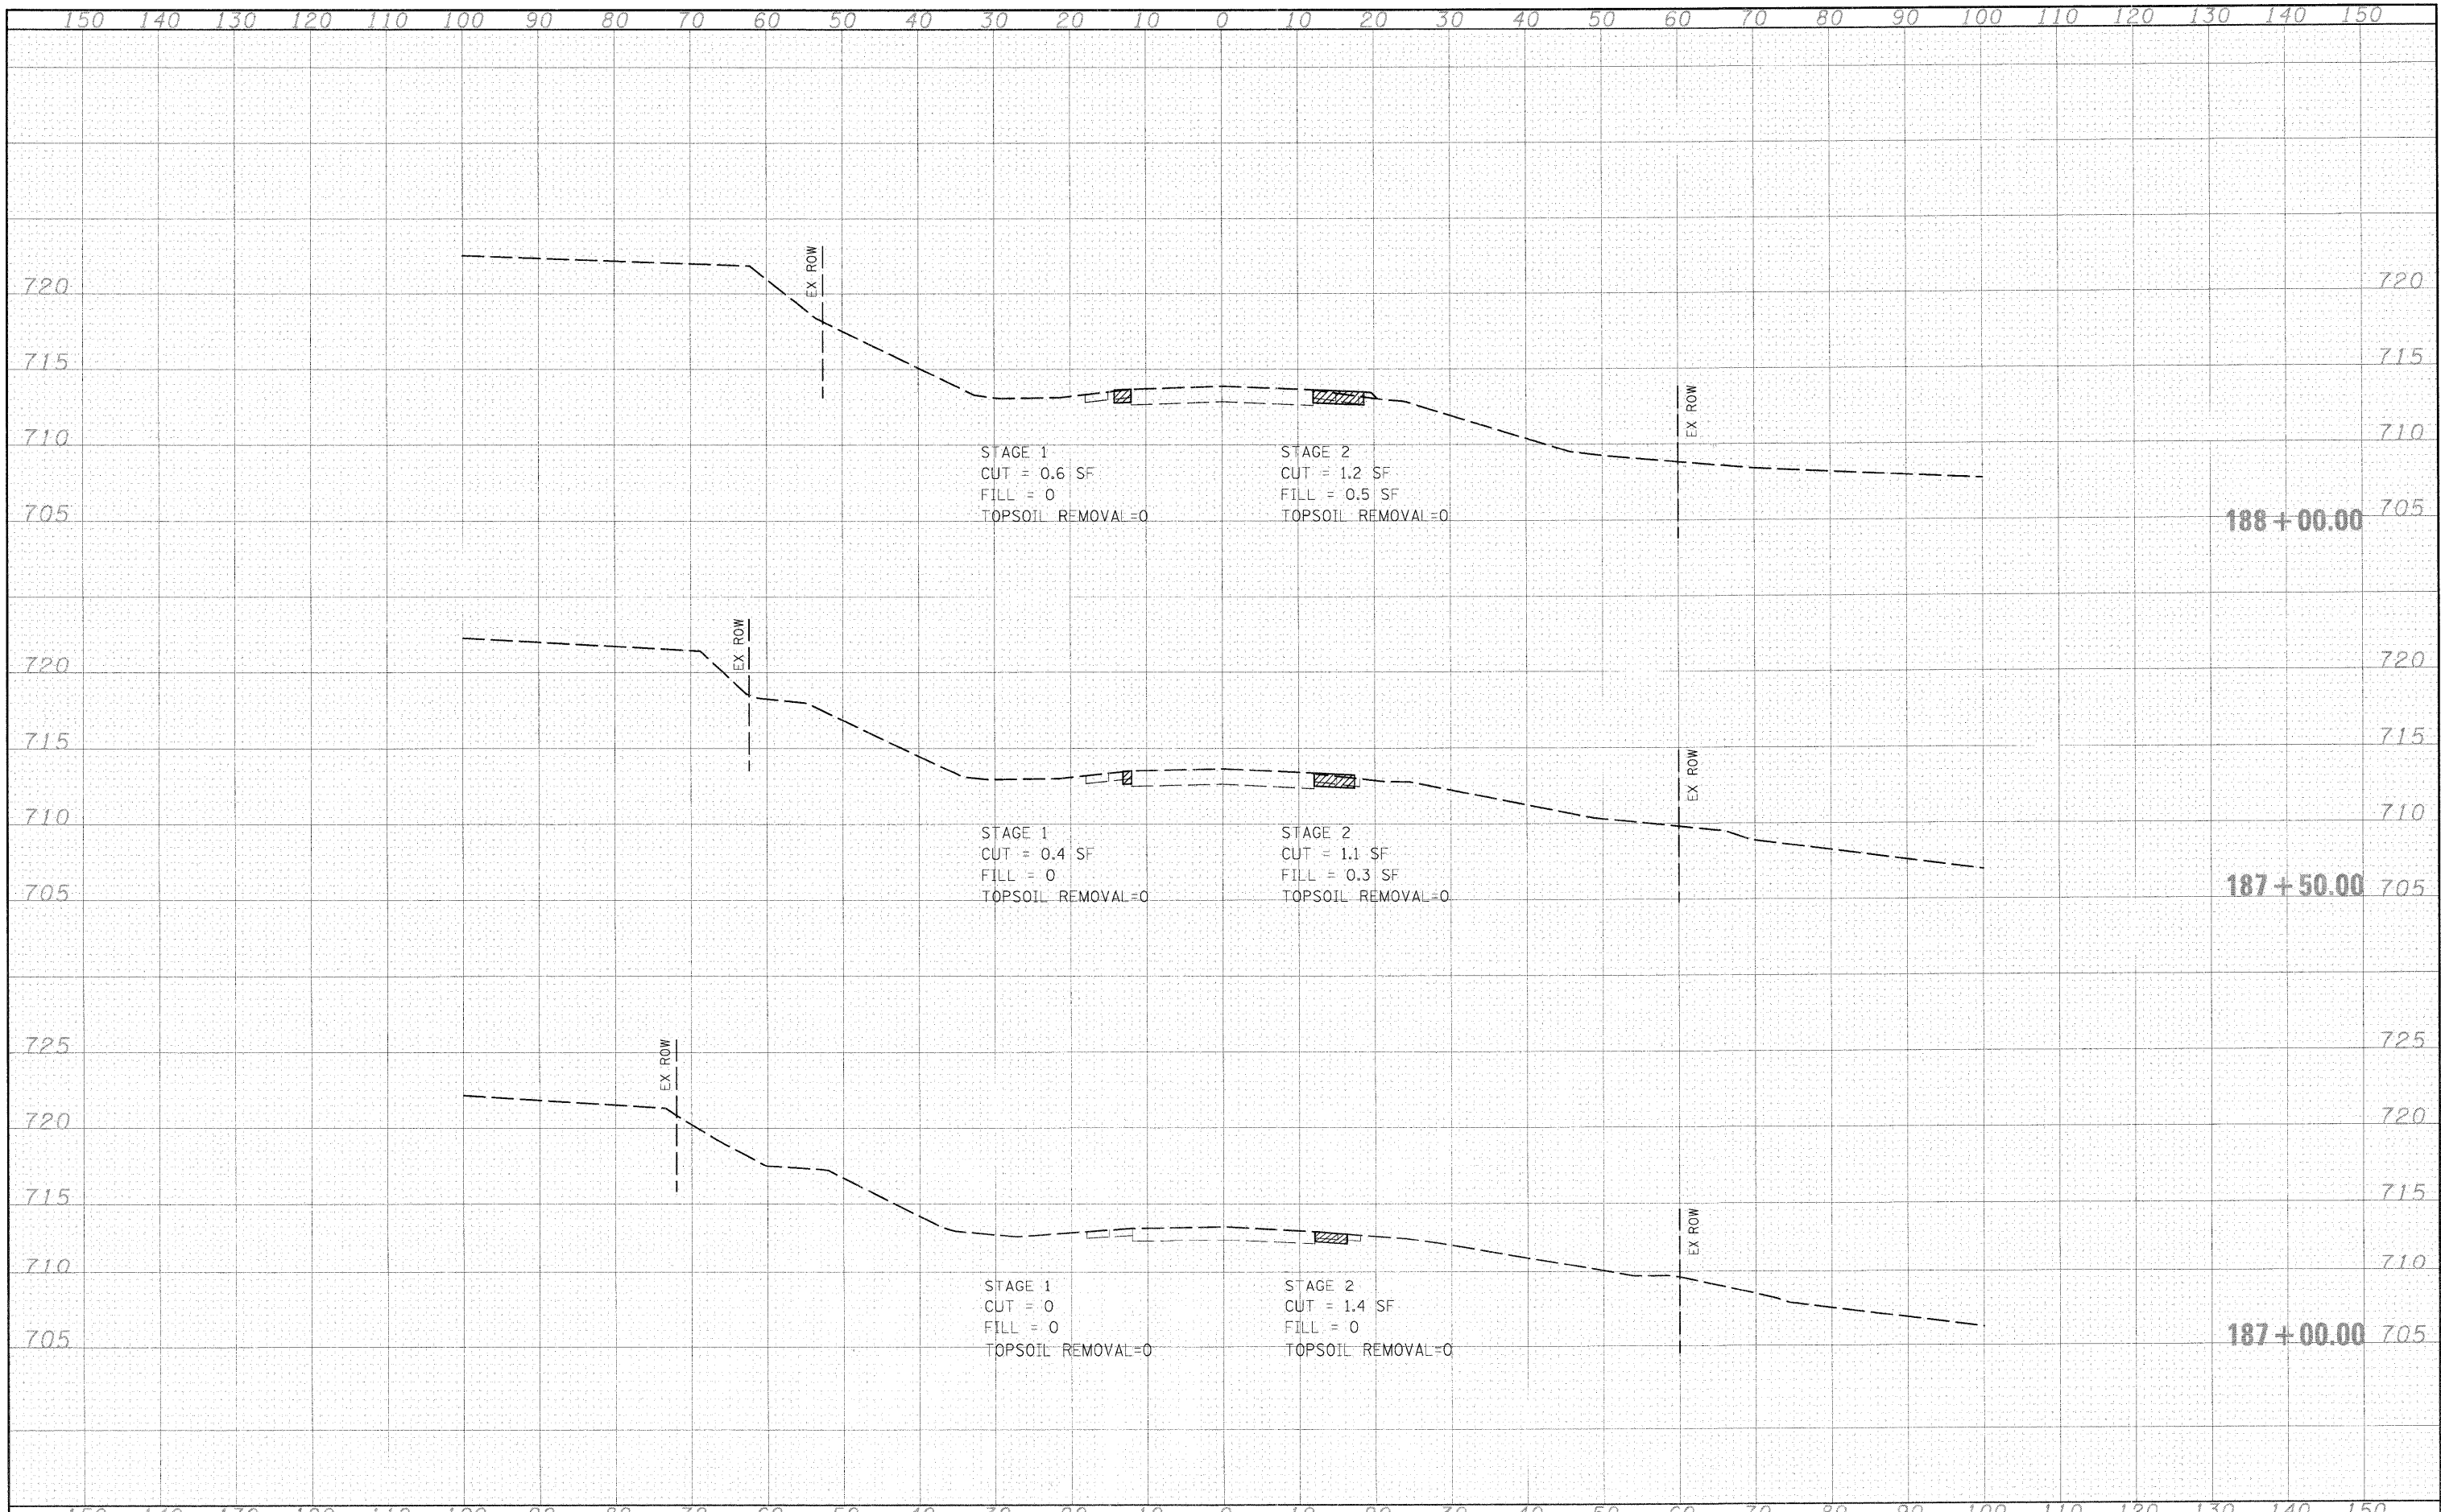

FILE NAME = I:\Dgn\Civil\Sheet\xs026.dgn	USER NAME = tthornton	DESIGNED -	REVISED -	KANE COUNTY DEPARTMENT OF TRANSPORTATION	ILLINOIS ROUTE 31 CROSS SECTIONS - TEMPORARY PAVEMENT	F.A.P. RTE. 361	SECTION 06-00214-10-BR	COUNTY KANE	TOTAL SHEETS 219	SHEET NO. 182
PLOT SCALE = 1:10	CHECKED -	REVISED -	SCALE: 1"=10'H; 1"=5'V SHEET NO. OF 6 SHEETS STA. 187+00.00 TO STA. 188+00.00			CONTRACT NO. 63073				
PLOT DATE = 3/29/2009	DATE = 3/27/09	REVISED -	FED. ROAD DIST. NO. 1 ILLINOIS FED. AID PROJECT							
		REVISED -								