


BY	DATE
SURVEYED	PLOTTED
NOTE BOOK	TEMP. A/E
NO.	AREAS CHECKED

BY	DATE
SURVEYED	PLOTTED
NOTE BOOK	TEMP. A/E
NO.	AREAS CHECKED

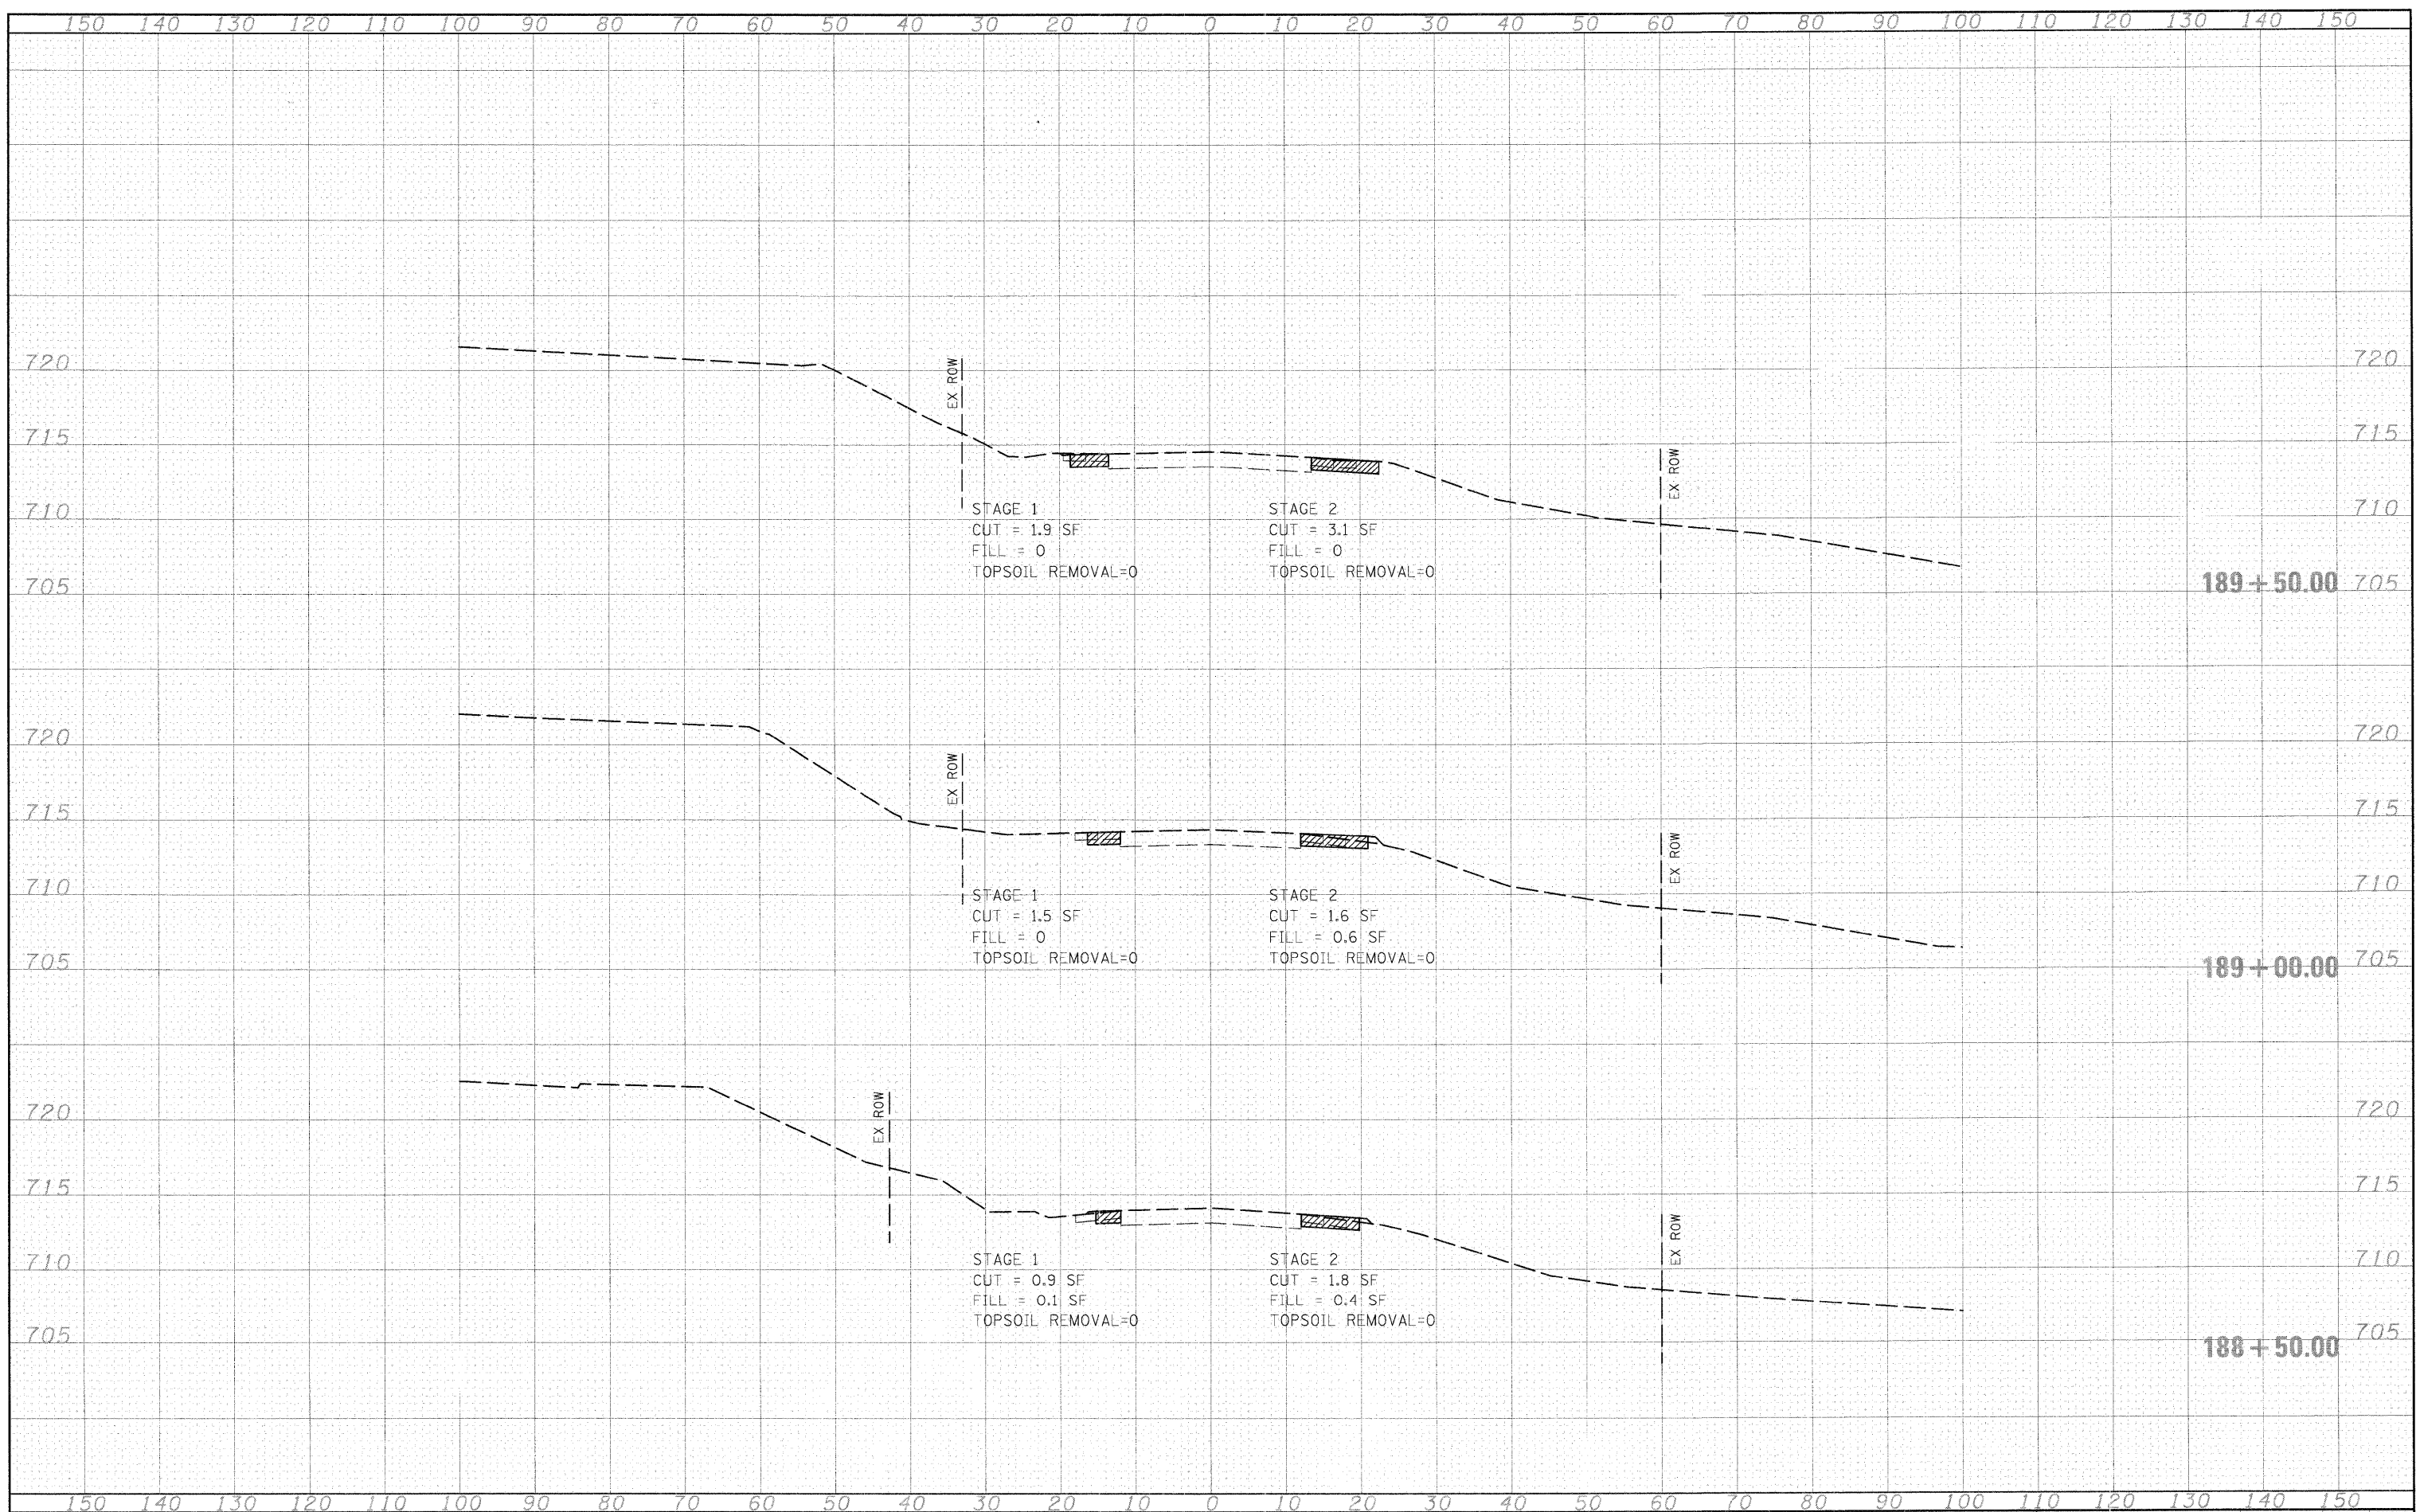

FILE NAME =
I:\Dgn\Civil\Sheet\Xs006.dgn

USER NAME = tsharnton
PLOT SCALE = 1:10
PLOT DATE = 3/29/2009

DESIGNED -
DRAWN -
CHECKED -
DATE - 3/27/09

REVISED -
REVISED -
REVISED -
REVISED -

**KANE COUNTY
DEPARTMENT OF TRANSPORTATION**

ILLINOIS ROUTE 31 CROSS SECTIONS - TEMPORARY PAVEMENT
SCALE: 1"=10'H; 1"=5'V SHEET NO. 3 OF 6 SHEETS STA. 188+50.00 TO STA. 189+50.00

F.A.P. RTE.	SECTION	COUNTY	TOTAL SHEETS	SHEET NO.
361	06-00214-10-BR	KANE	219	183
CONTRACT NO. 63073			ILLINOIS FED. AID PROJECT	