


DATE	
BY	
SURVEYED	
PLOTTED	
TEMPLATE	
NOTE BOOK	
AS	
AREAS CHECKED	
NO.	

DATE	
BY	
SURVEYED	
PLOTTED	
TEMPLATE	
NOTE BOOK	
AREAS CHECKED	
NO.	

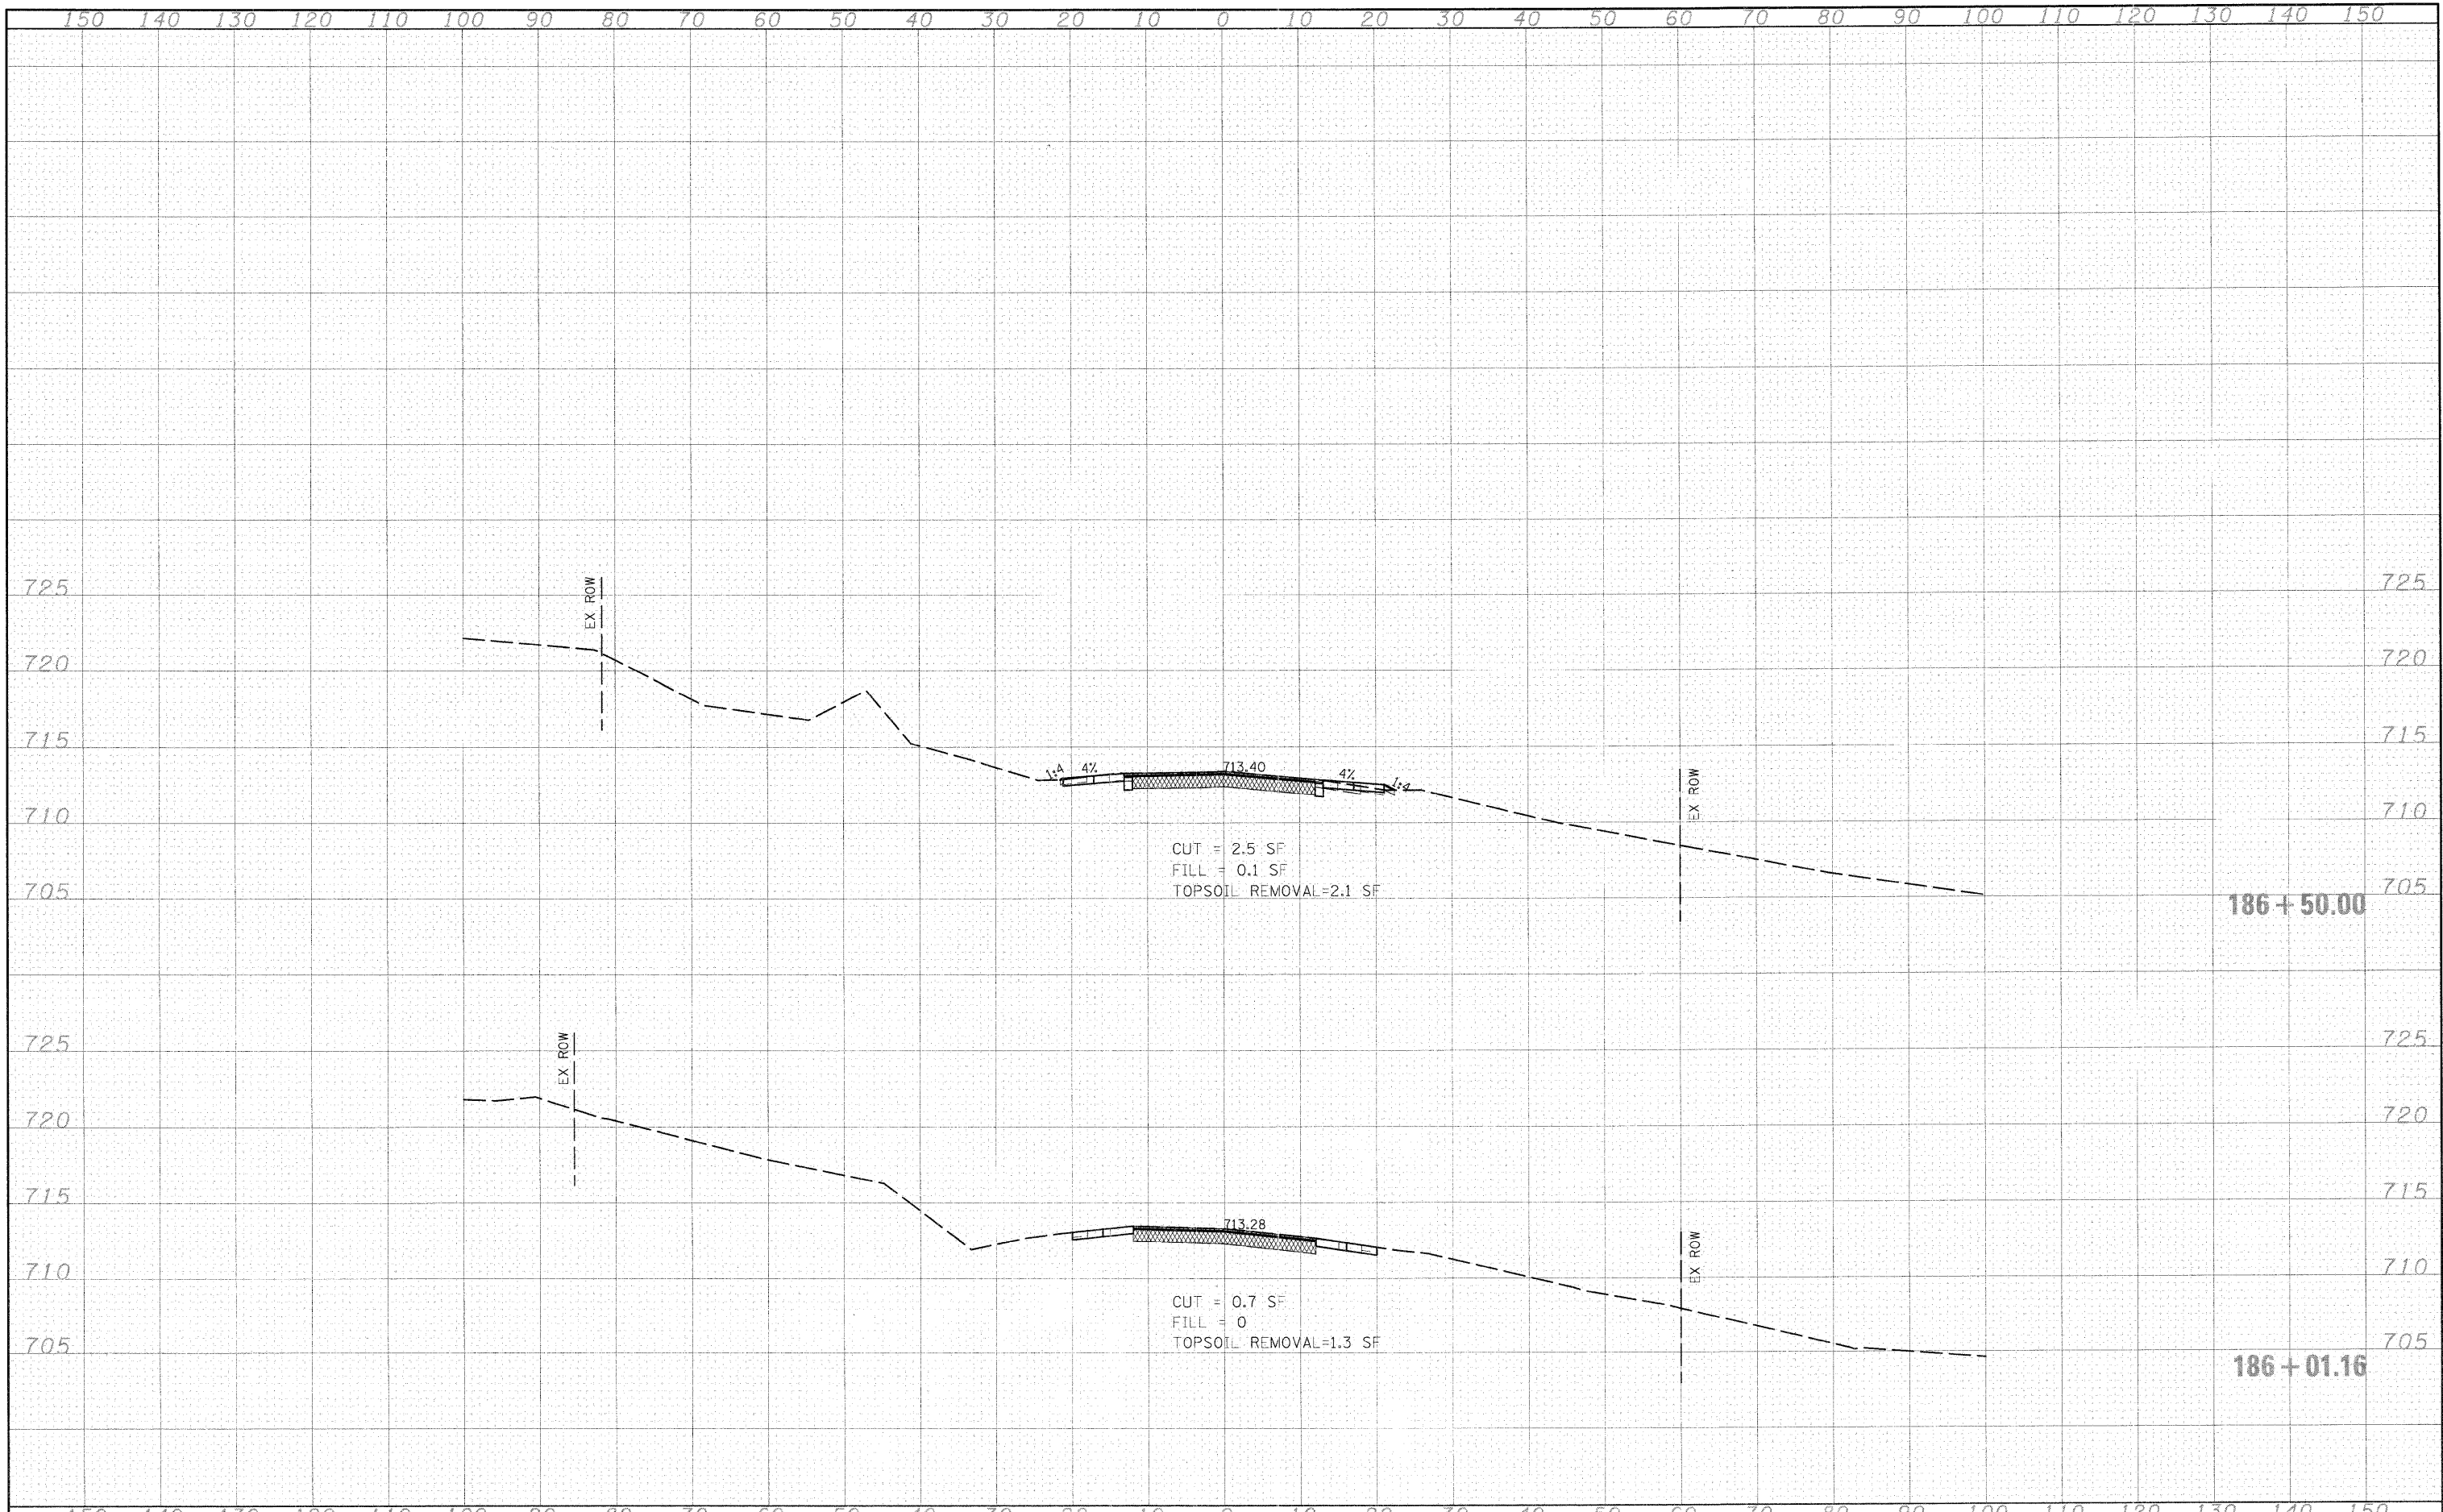

FILE NAME = i:\dgn\civil\sheet\xs004.dgn	USER NAME = tthornton	DESIGNED -	REVISED -	KANE COUNTY DEPARTMENT OF TRANSPORTATION	ILLINOIS ROUTE 31 CROSS SECTIONS	F.A.P. RTE. 361	SECTION 06-00214-10-BR	COUNTY KANE	TOTAL SHEETS 219	SHEET NO. 187	
PLOT SCALE = 1:10	CHECKED -	REVISED -	SCALE: 1"=10'H; 1"=5'V			SHEET NO. 1 OF 6 SHEETS	STA. 186+00.00 TO STA. 186+50.00	FED. ROAD DIST. NO. 1	ILLINOIS FED. AID PROJECT	CONTRACT NO. 63073	
PLOT DATE = 3/29/2009	DATE = 3/27/09	REVISED -									