


DATE	
BY	
FINAL SURVEY	
PLOTTED	
NOTE BOOK	
AREAS CHECKED	

DATE	
BY	
ORIGINAL SURVEY	
PLOTTED	
NOTE BOOK	
AREAS CHECKED	

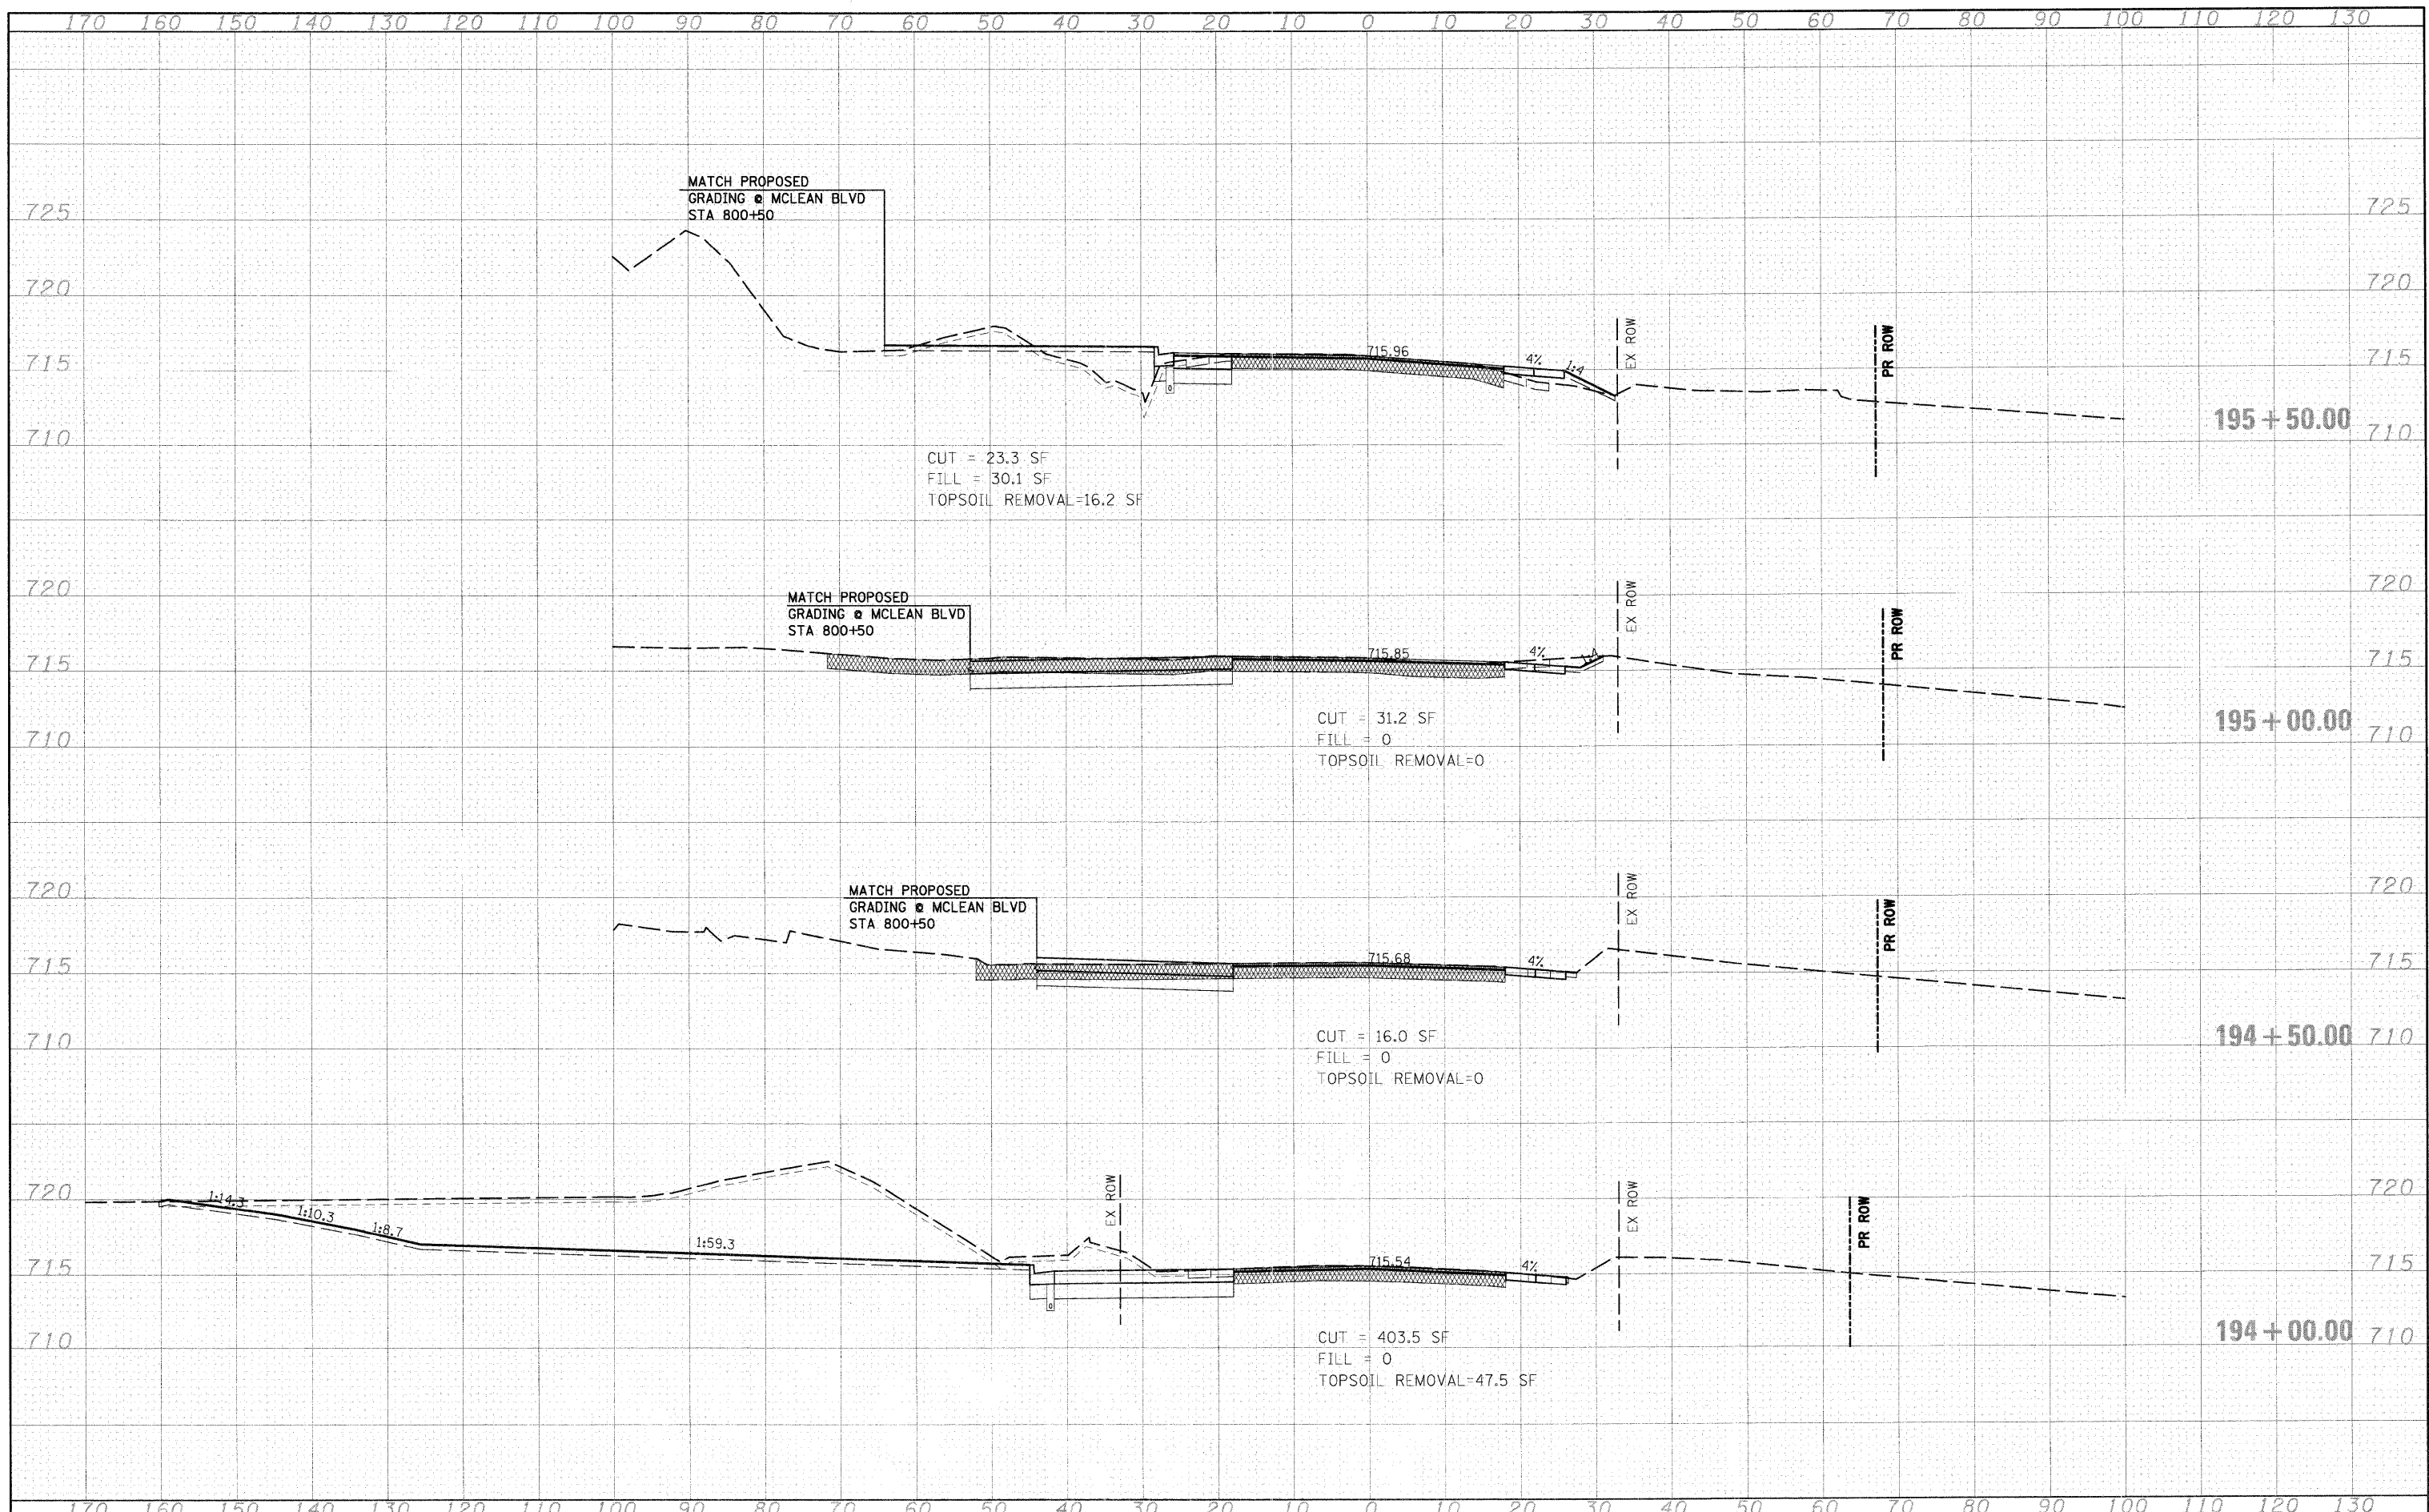

FILE NAME = u:\dgn\civil\sheet\xs004.dgn	USER NAME = tthornton	DESIGNED - DRAWN - CHECKED - DATE - 3/27/09	REVISED - REVISED - REVISED - REVISED -	KANE COUNTY DEPARTMENT OF TRANSPORTATION	ILLINOIS ROUTE 31 CROSS SECTIONS	F.A.P. RTE. 361	SECTION 06-00214-10-BR	COUNTY KANE	TOTAL SHEETS 219	SHEET NO. 192
						SCALE: 1"=10'H H1"=5'V SHEET NO. 6 OF 6 SHEETS STA. 194+00.00 TO STA. 195+50.00	CONTRACT NO. 63073		FED. ROAD DIST. NO. 1 ILLINOIS FED. AID PROJECT	