


DATE	
BY	
FINAL SURVEY	SURVEYED
NOTE BOOK	PLOTTED
NO.	TEMPLATE
	AREAS CHECKED

DATE	
BY	
ORIGINAL SURVEY	SURVEYED
NOTE BOOK	PLOTTED
NO.	TEMPLATE
	AREAS CHECKED

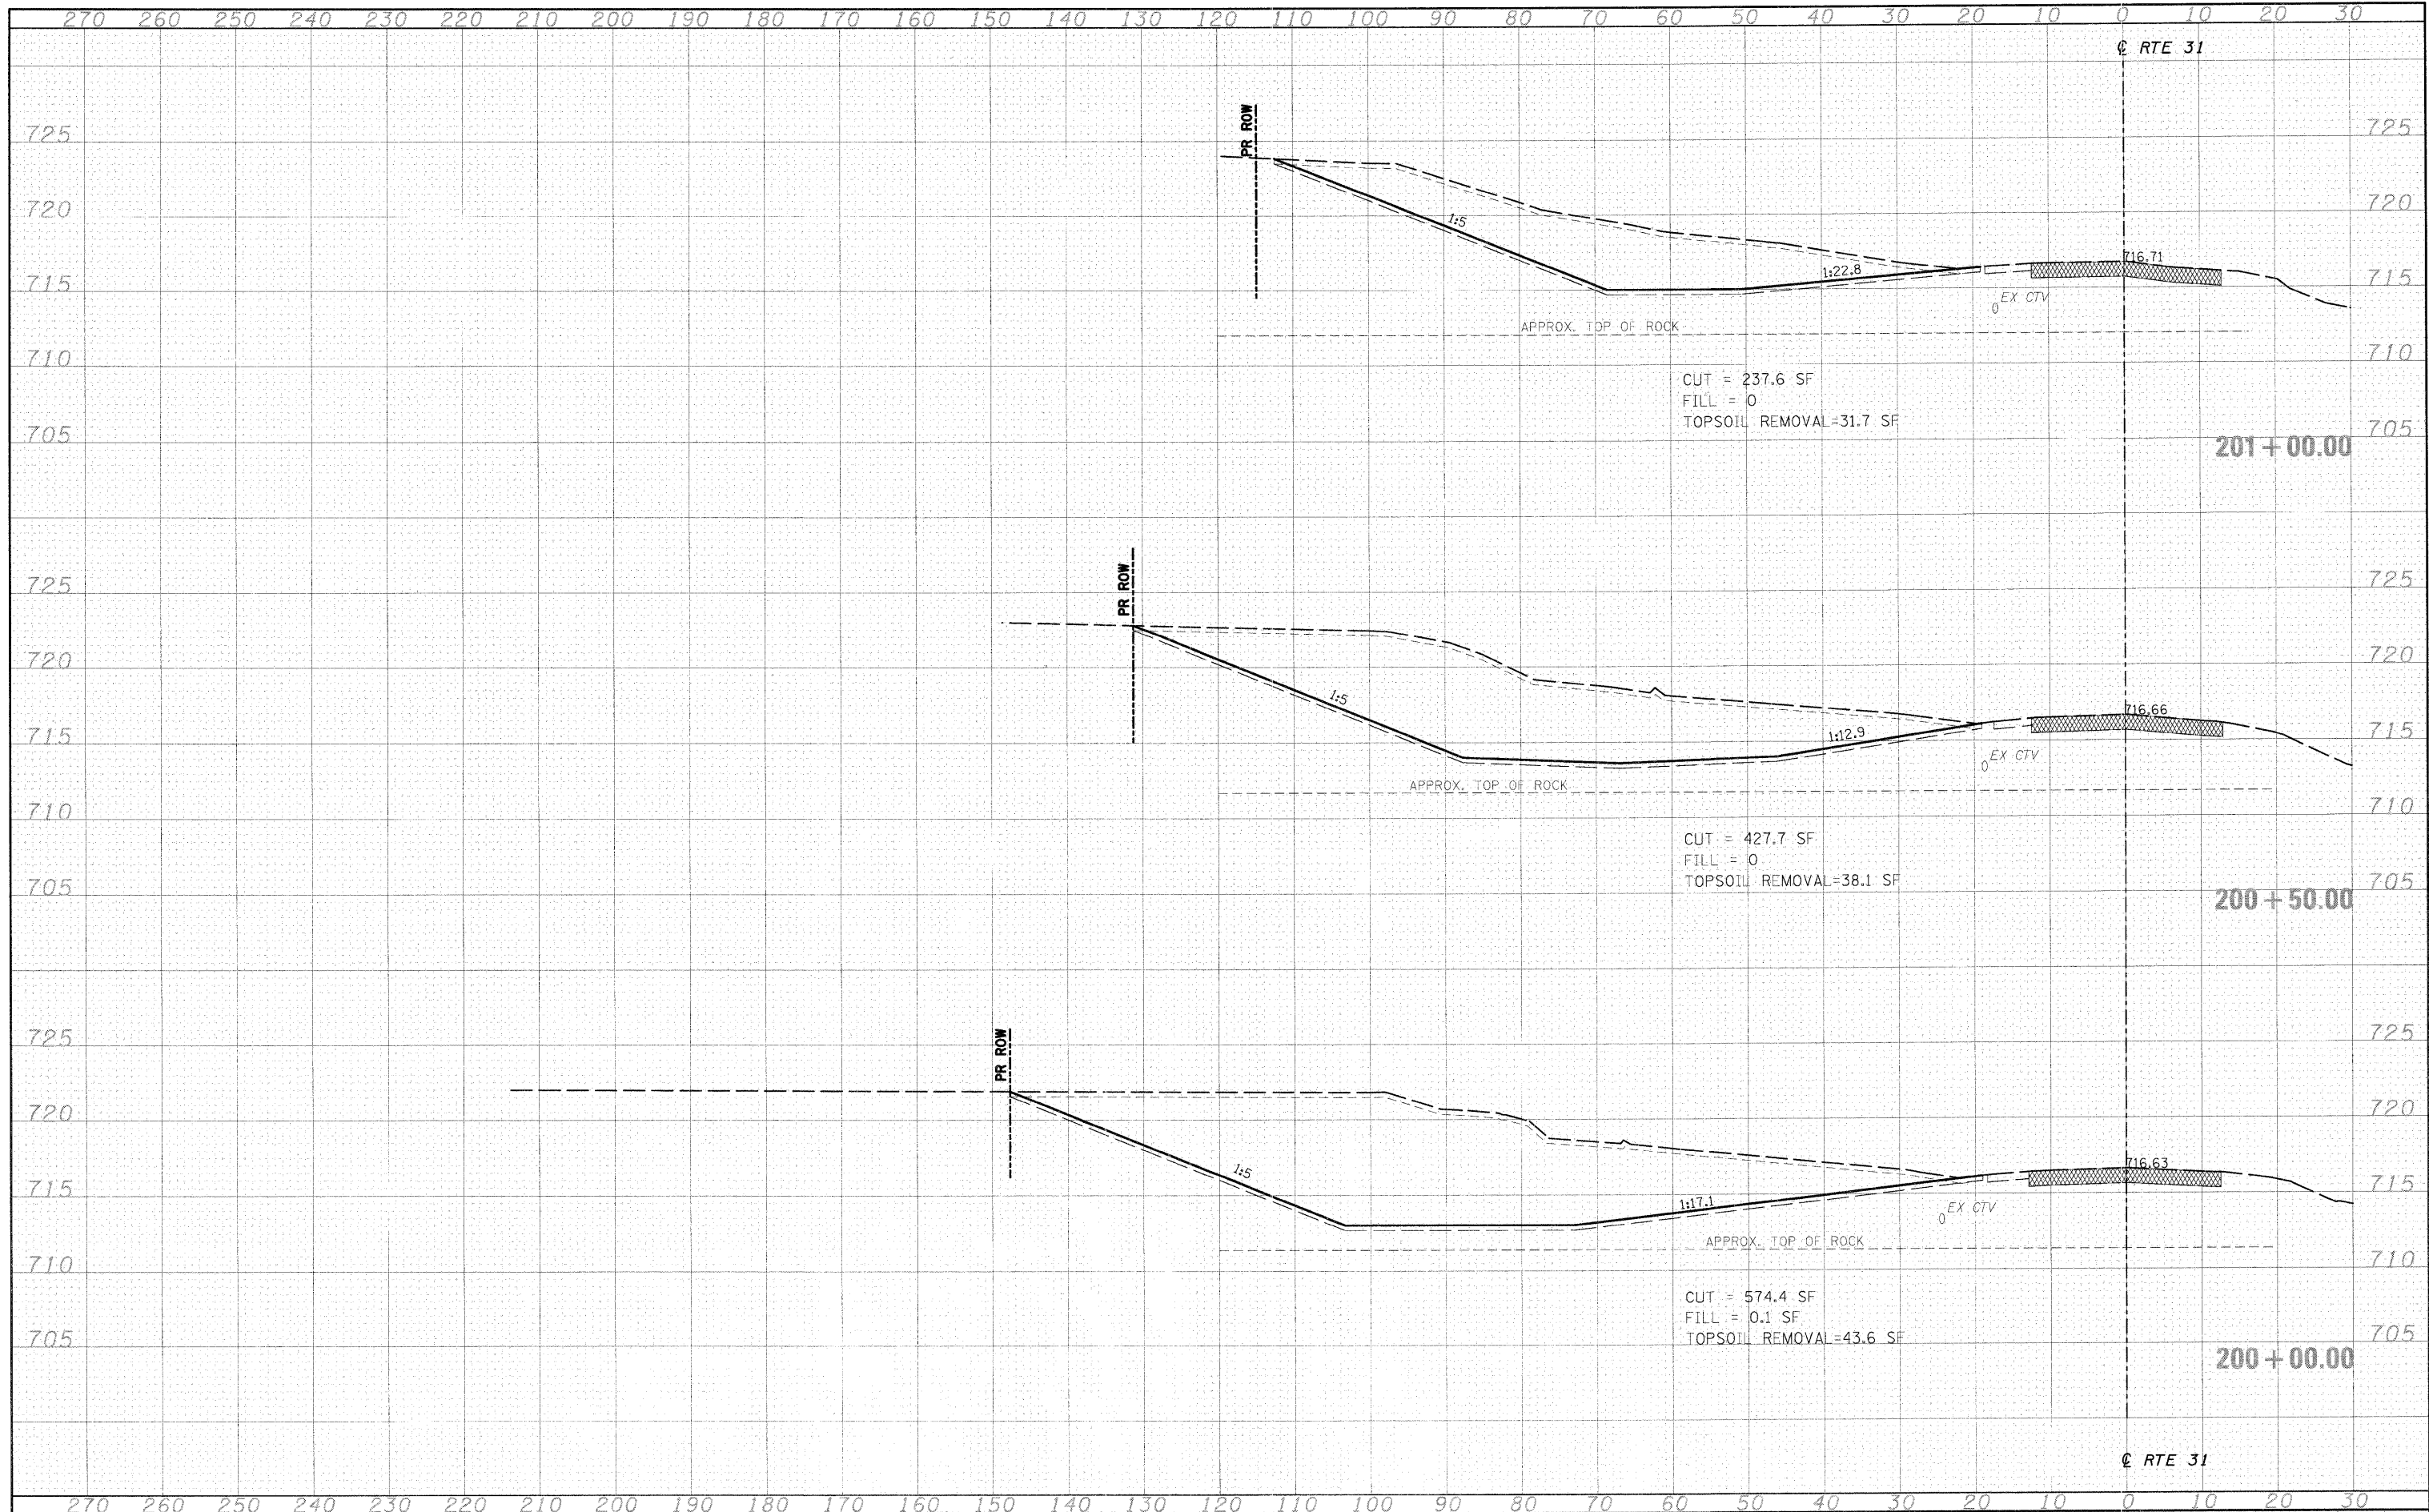

CUT = 237.6 SF  
 FILL = 0  
 TOPSOIL REMOVAL = 31.7 SF

CUT = 427.7 SF  
 FILL = 0  
 TOPSOIL REMOVAL = 38.1 SF

CUT = 574.4 SF  
 FILL = 0.1 SF  
 TOPSOIL REMOVAL = 43.6 SF

FILE NAME =  
 ..\dgn\civil\sheet\xs005.dgn

USER NAME = tthornton  
 PLOT SCALE = 1:10  
 PLOT DATE = 3/29/2009

DESIGNED -  
 DRAWN -  
 CHECKED -  
 DATE - 3/27/09

REVISED -  
 REVISED -  
 REVISED -  
 REVISED -

**KANE COUNTY  
 DEPARTMENT OF TRANSPORTATION**

**ILLINOIS ROUTE 31 CROSS SECTIONS**  
 SCALE: 1"=10'H 1"=5' V SHEET NO. 1 OF 6 SHEETS STA. 186+00.00 TO STA. 186+50.00

F.A.P. RTE.	SECTION	COUNTY	TOTAL SHEETS	SHEET NO.
361	06-00214-10-BR	KANE	219	196
CONTRACT NO. 63073			FED. ROAD DIST. NO. 1 ILLINOIS FED. AID PROJECT	