


DATE	
BY	
SURVEYED	
PLOTTED	
TEMPLATE	
NOTE BOOK	
AREAS CHECKED	
NO.	

DATE	
BY	
SURVEYED	
PLOTTED	
TEMPLATE	
NOTE BOOK	
AREAS CHECKED	
NO.	

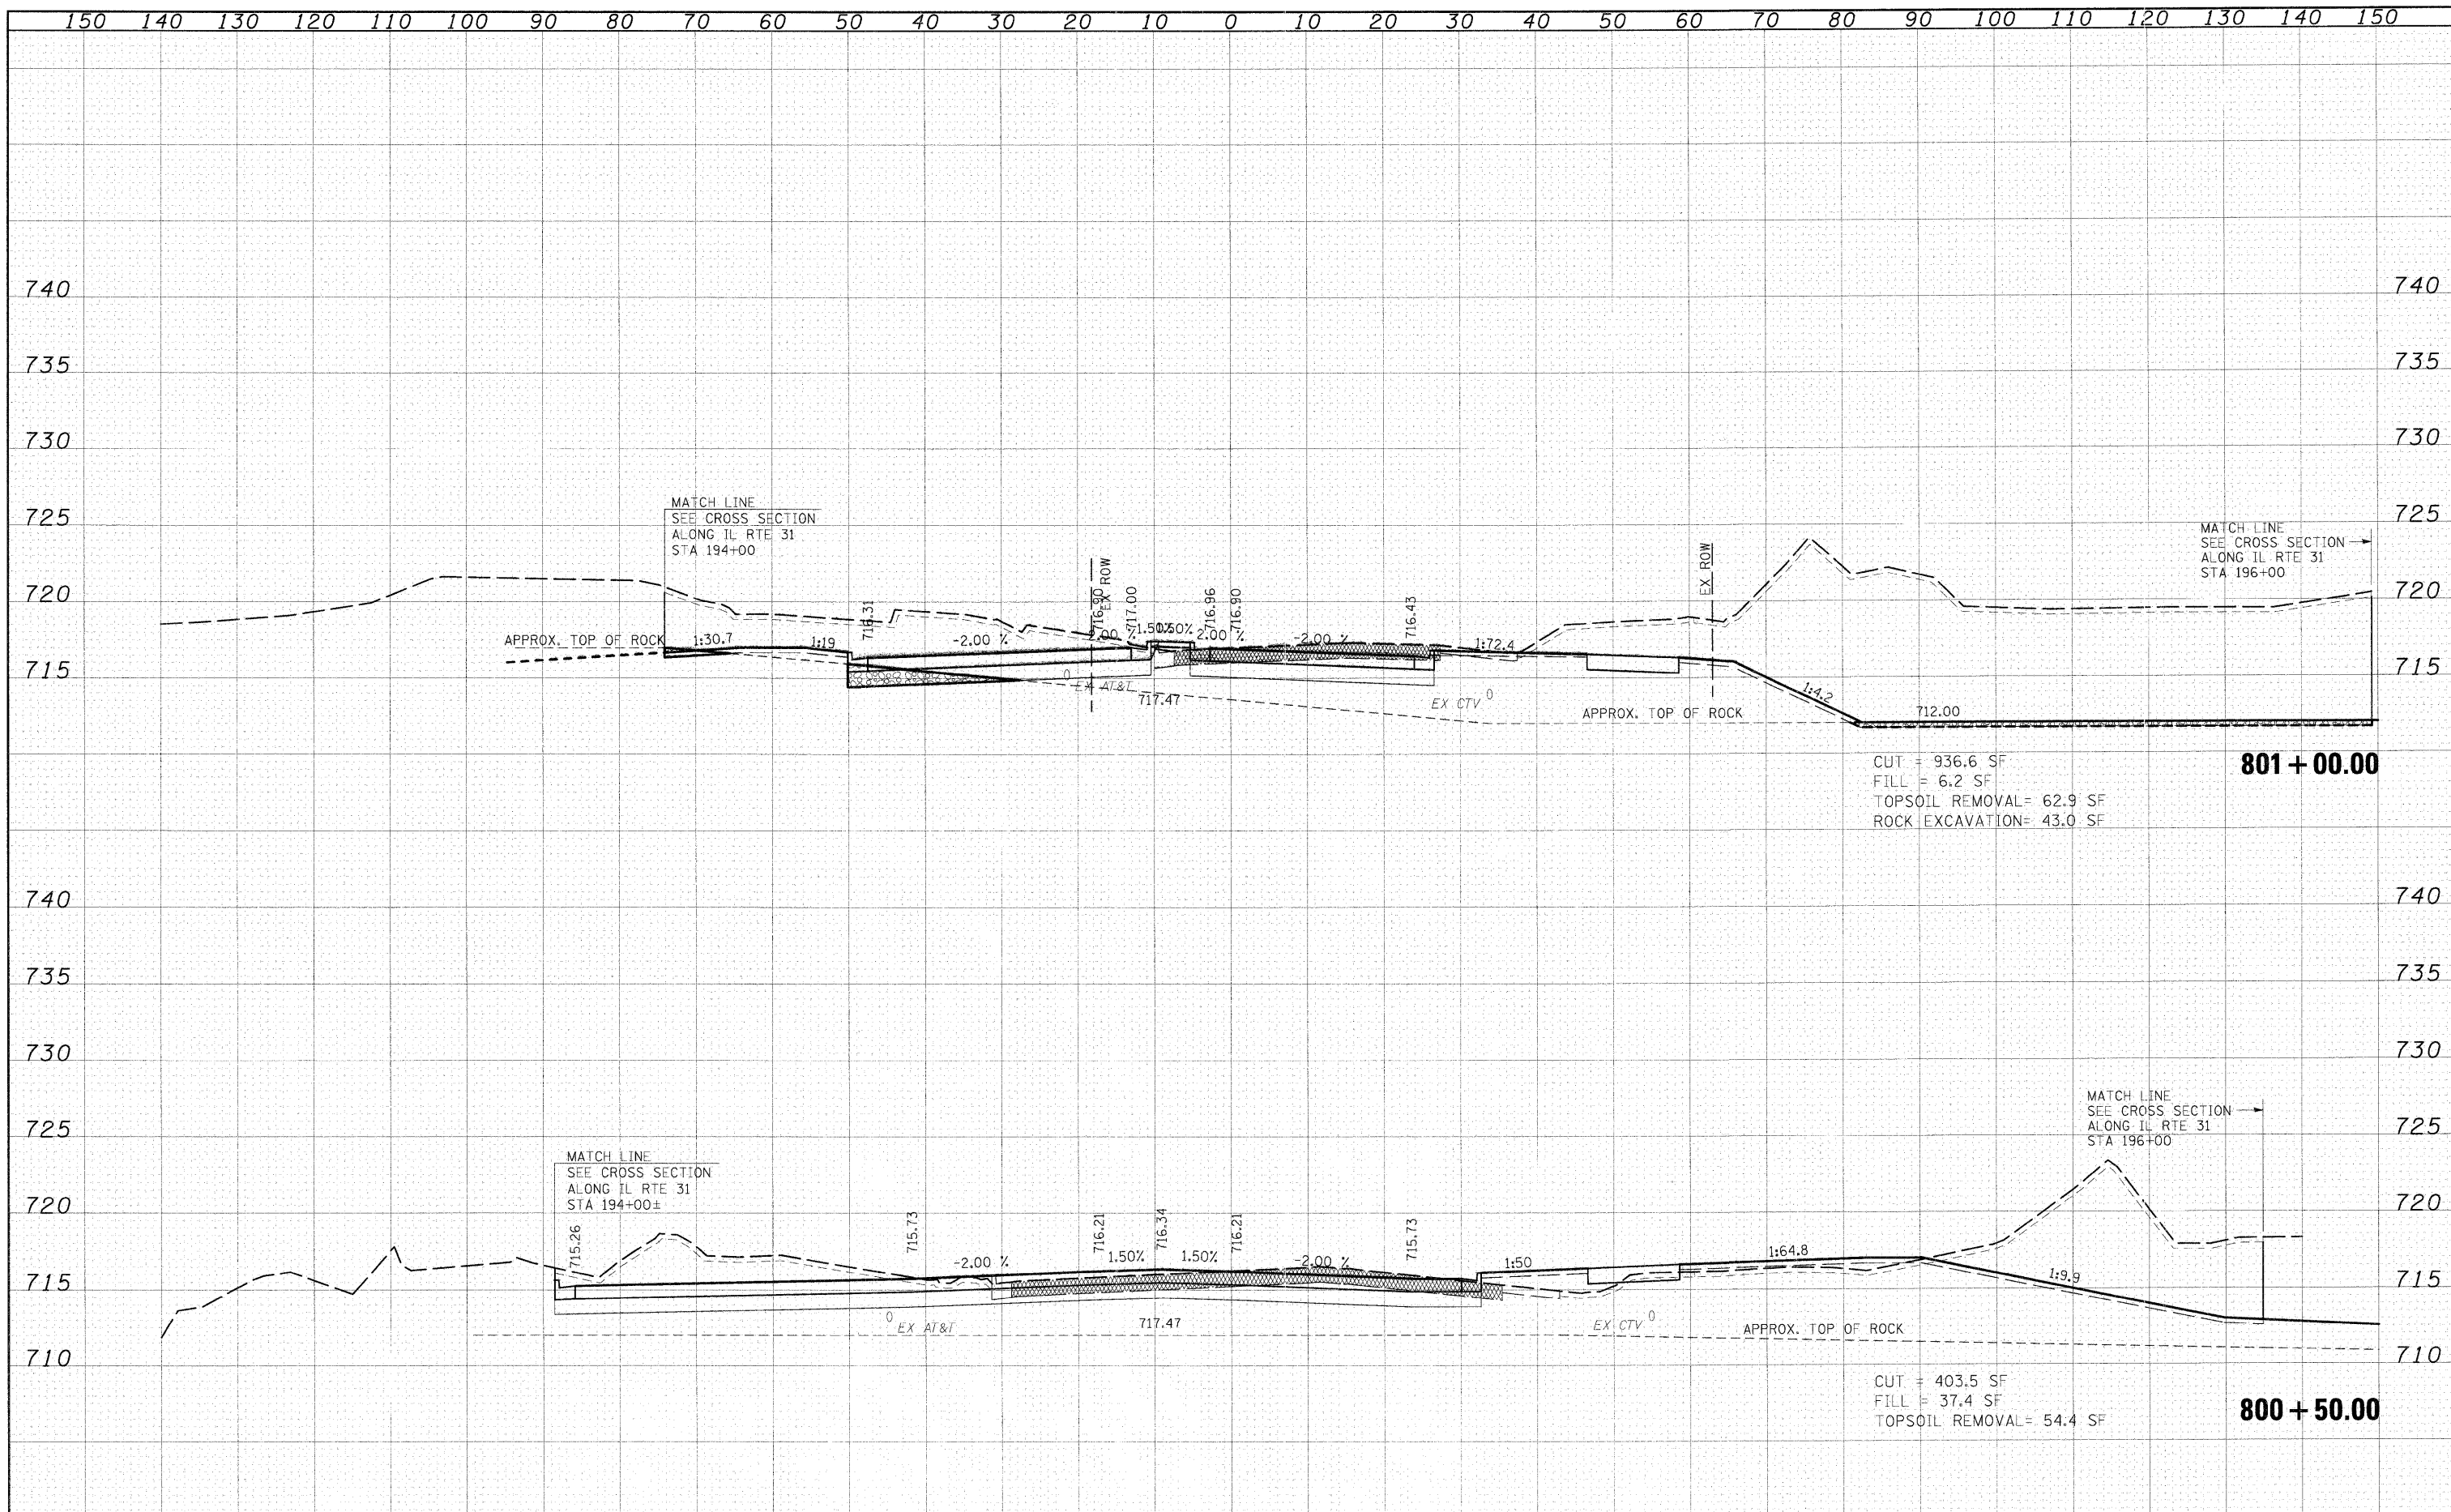

FILE NAME = I:\Dgn\Civil\Sheet\xs001.dgn	USER NAME = JFigueroa	DESIGNED - JWM	REVISED -	<b>KANE COUNTY DEPARTMENT OF TRANSPORTATION</b>	<b>MCLEAN CROSS SECTIONS</b>	F.A.P. R.T.E. = 361	SECTION = 06-00214-10-BR	COUNTY = KANE	TOTAL SHEETS = 219	SHEET NO. = 198
PLOT SCALE = 1:100	CHECKED - MJT	DATE = 3/27/09	REVISED -			SCALE: 1"=10'H; 1"=5'V SHEET NO. OF 17 SHEETS STA. 800+50.00 TO STA. 801+00.00	FED. ROAD DIST. NO. 1	ILLINOIS FED. AID PROJECT	CONTRACT NO. 63073	
PLOT DATE = 3/30/2009	DATE = 3/27/09	REVISED -	REVISED -							