


DATE	
BY	
SURVEYED	
PLOTTED	
TEMPLATE	
NOTE BOOK	
AREAS CHECKED	
NO.	

DATE	
BY	
SURVEYED	
PLOTTED	
TEMPLATE	
NOTE BOOK	
AREAS CHECKED	
NO.	

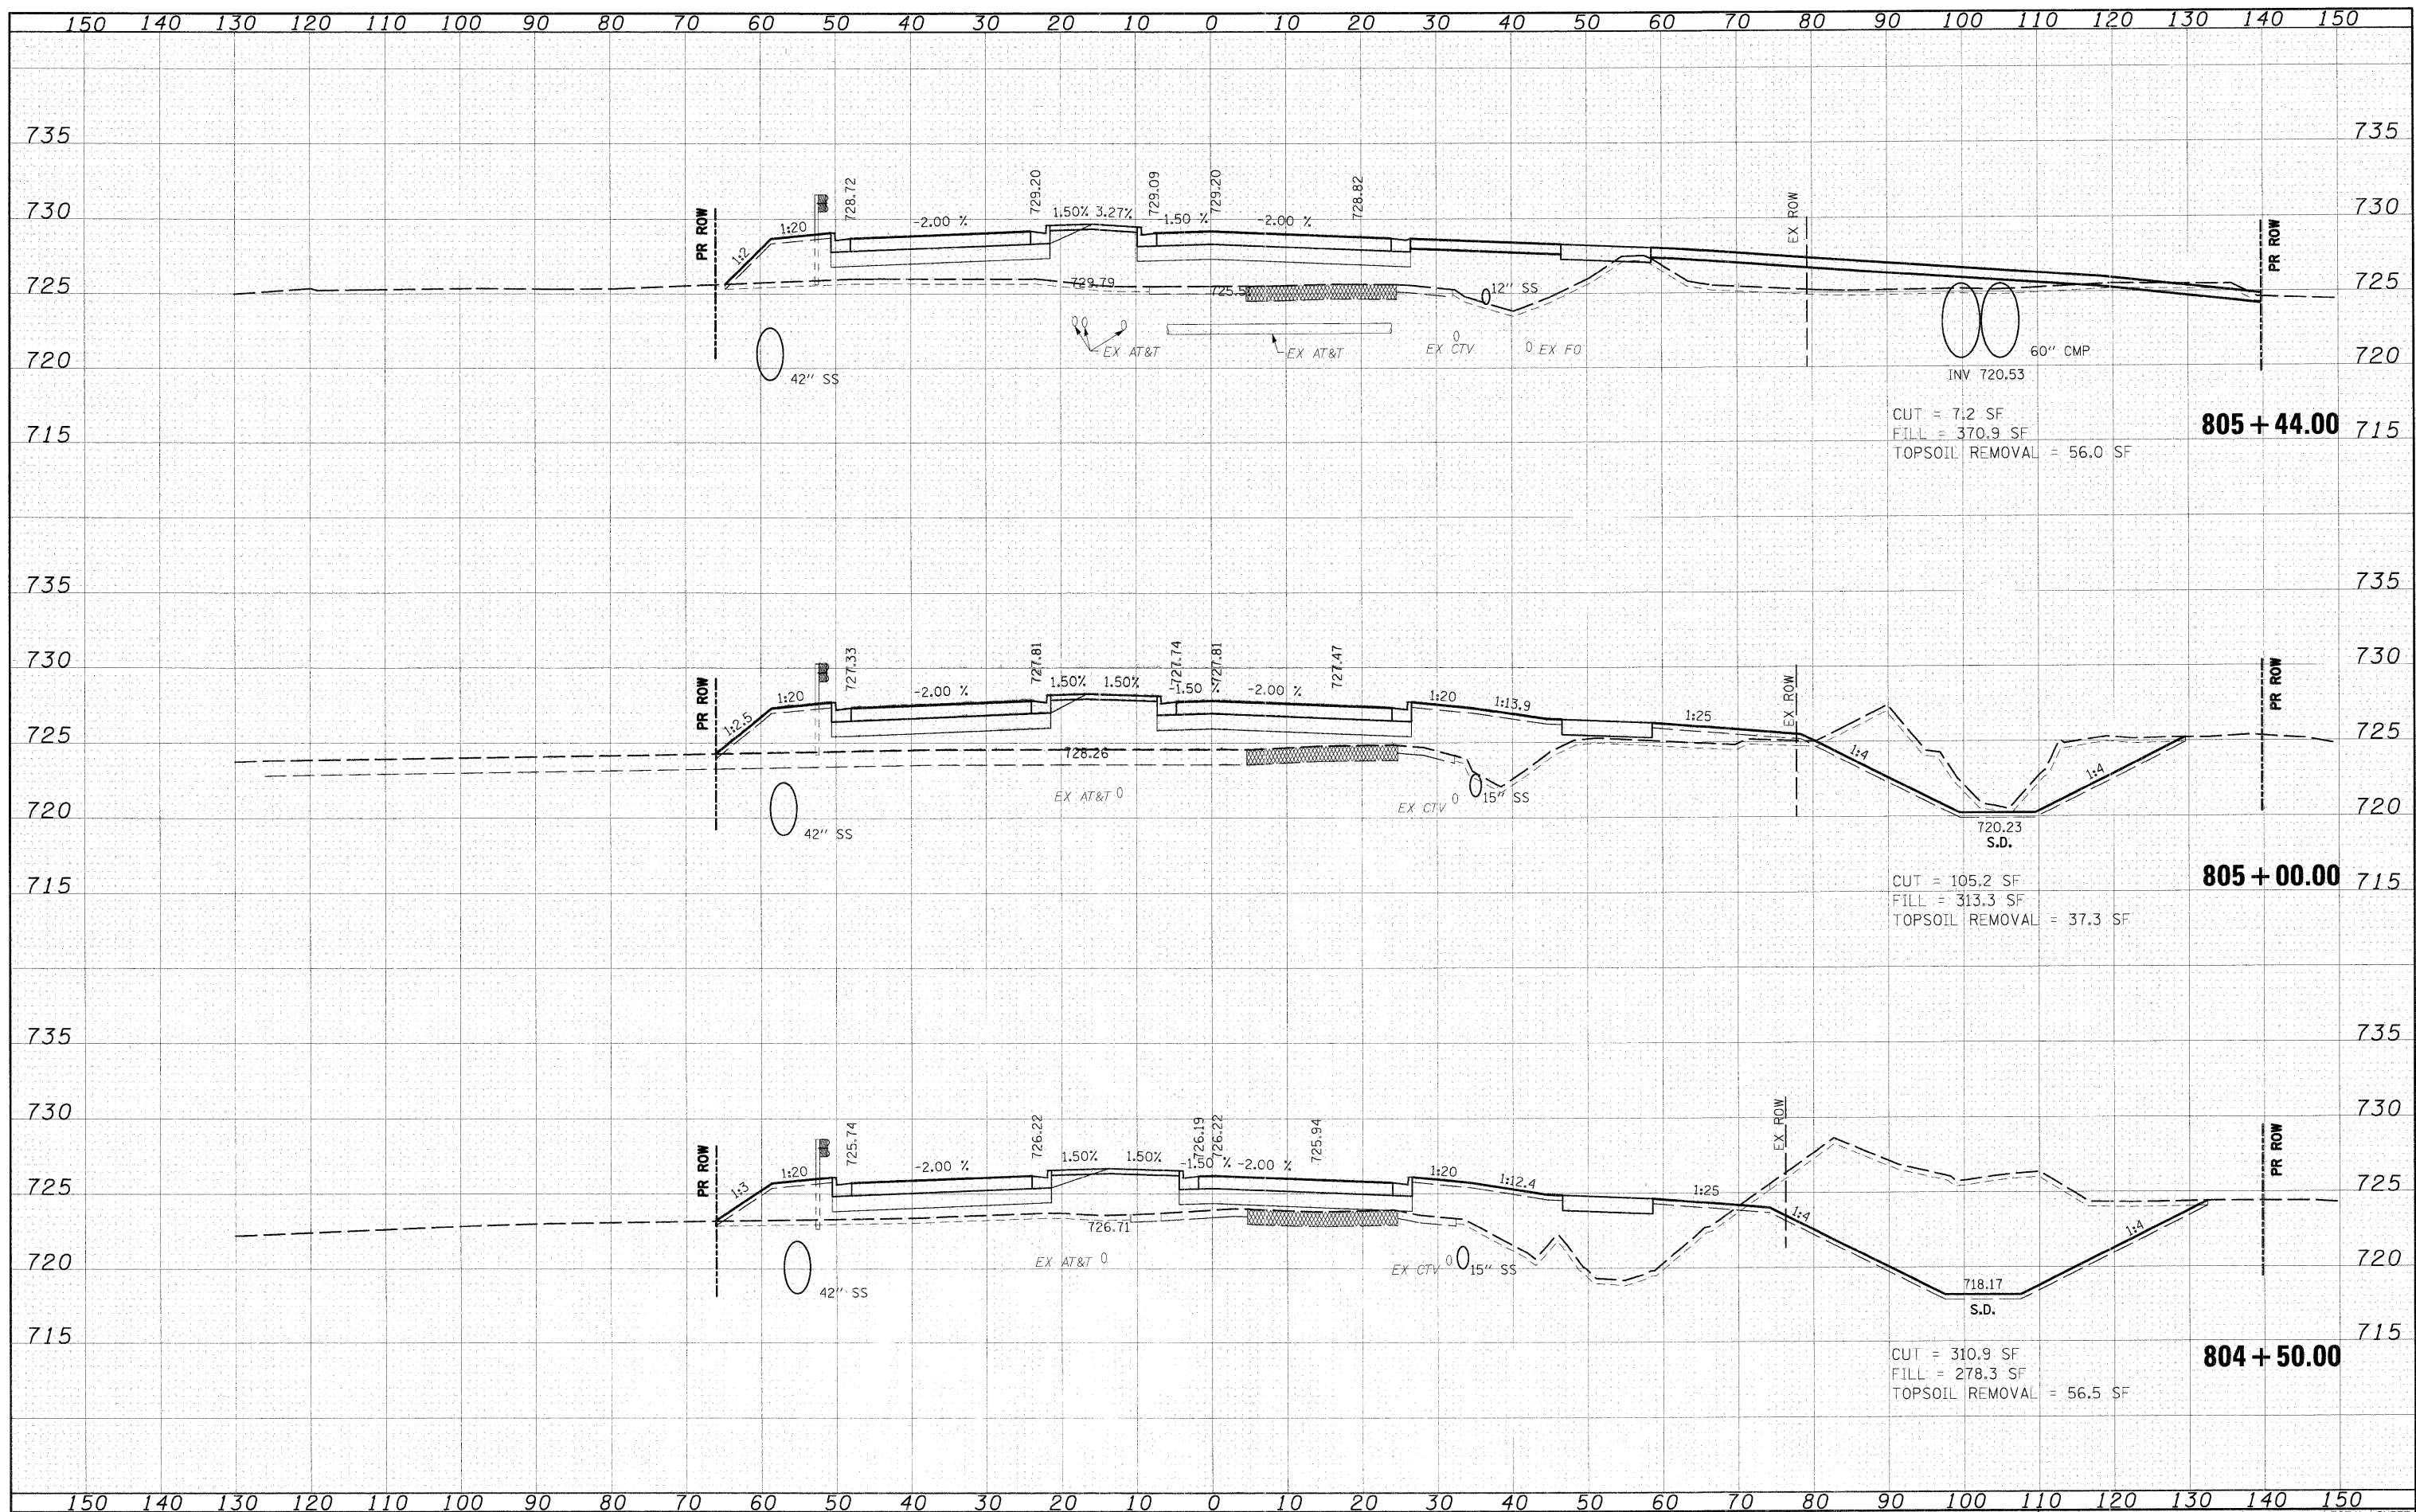

FILE NAME = I:\Dgn\Civil\Sheet\xs001.dgn

USER NAME = Jfigueroa  
 DESIGNED - JWM  
 DRAWN - JWM  
 CHECKED - MJT  
 DATE - 3/27/09

REVISED -  
 REVISED -  
 REVISED -  
 REVISED -

**KANE COUNTY  
 DEPARTMENT OF TRANSPORTATION**

**MCLEAN CROSS SECTIONS**  
 SCALE: 1"=10'H 1"=5'V SHEET NO. OF 17 SHEETS STA. 804+50.00 TO STA. 805+00.00

F.A.P. RTE. 361	SECTION 06-00214-10-BR	COUNTY KANE	TOTAL SHEETS 219	SHEET NO. 202
CONTRACT NO. 63073			FED. ROAD DIST. NO. 1 ILLINOIS FED. AID PROJECT	