


| | |
|---------------|--|
| DATE | |
| BY | |
| SURVEYED | |
| PLOTTED | |
| TEMPLATE | |
| NOTE BOOK | |
| AREAS CHECKED | |
| NO. | |

| | |
|---------------|--|
| DATE | |
| BY | |
| SURVEYED | |
| PLOTTED | |
| TEMPLATE | |
| NOTE BOOK | |
| AREAS CHECKED | |
| NO. | |

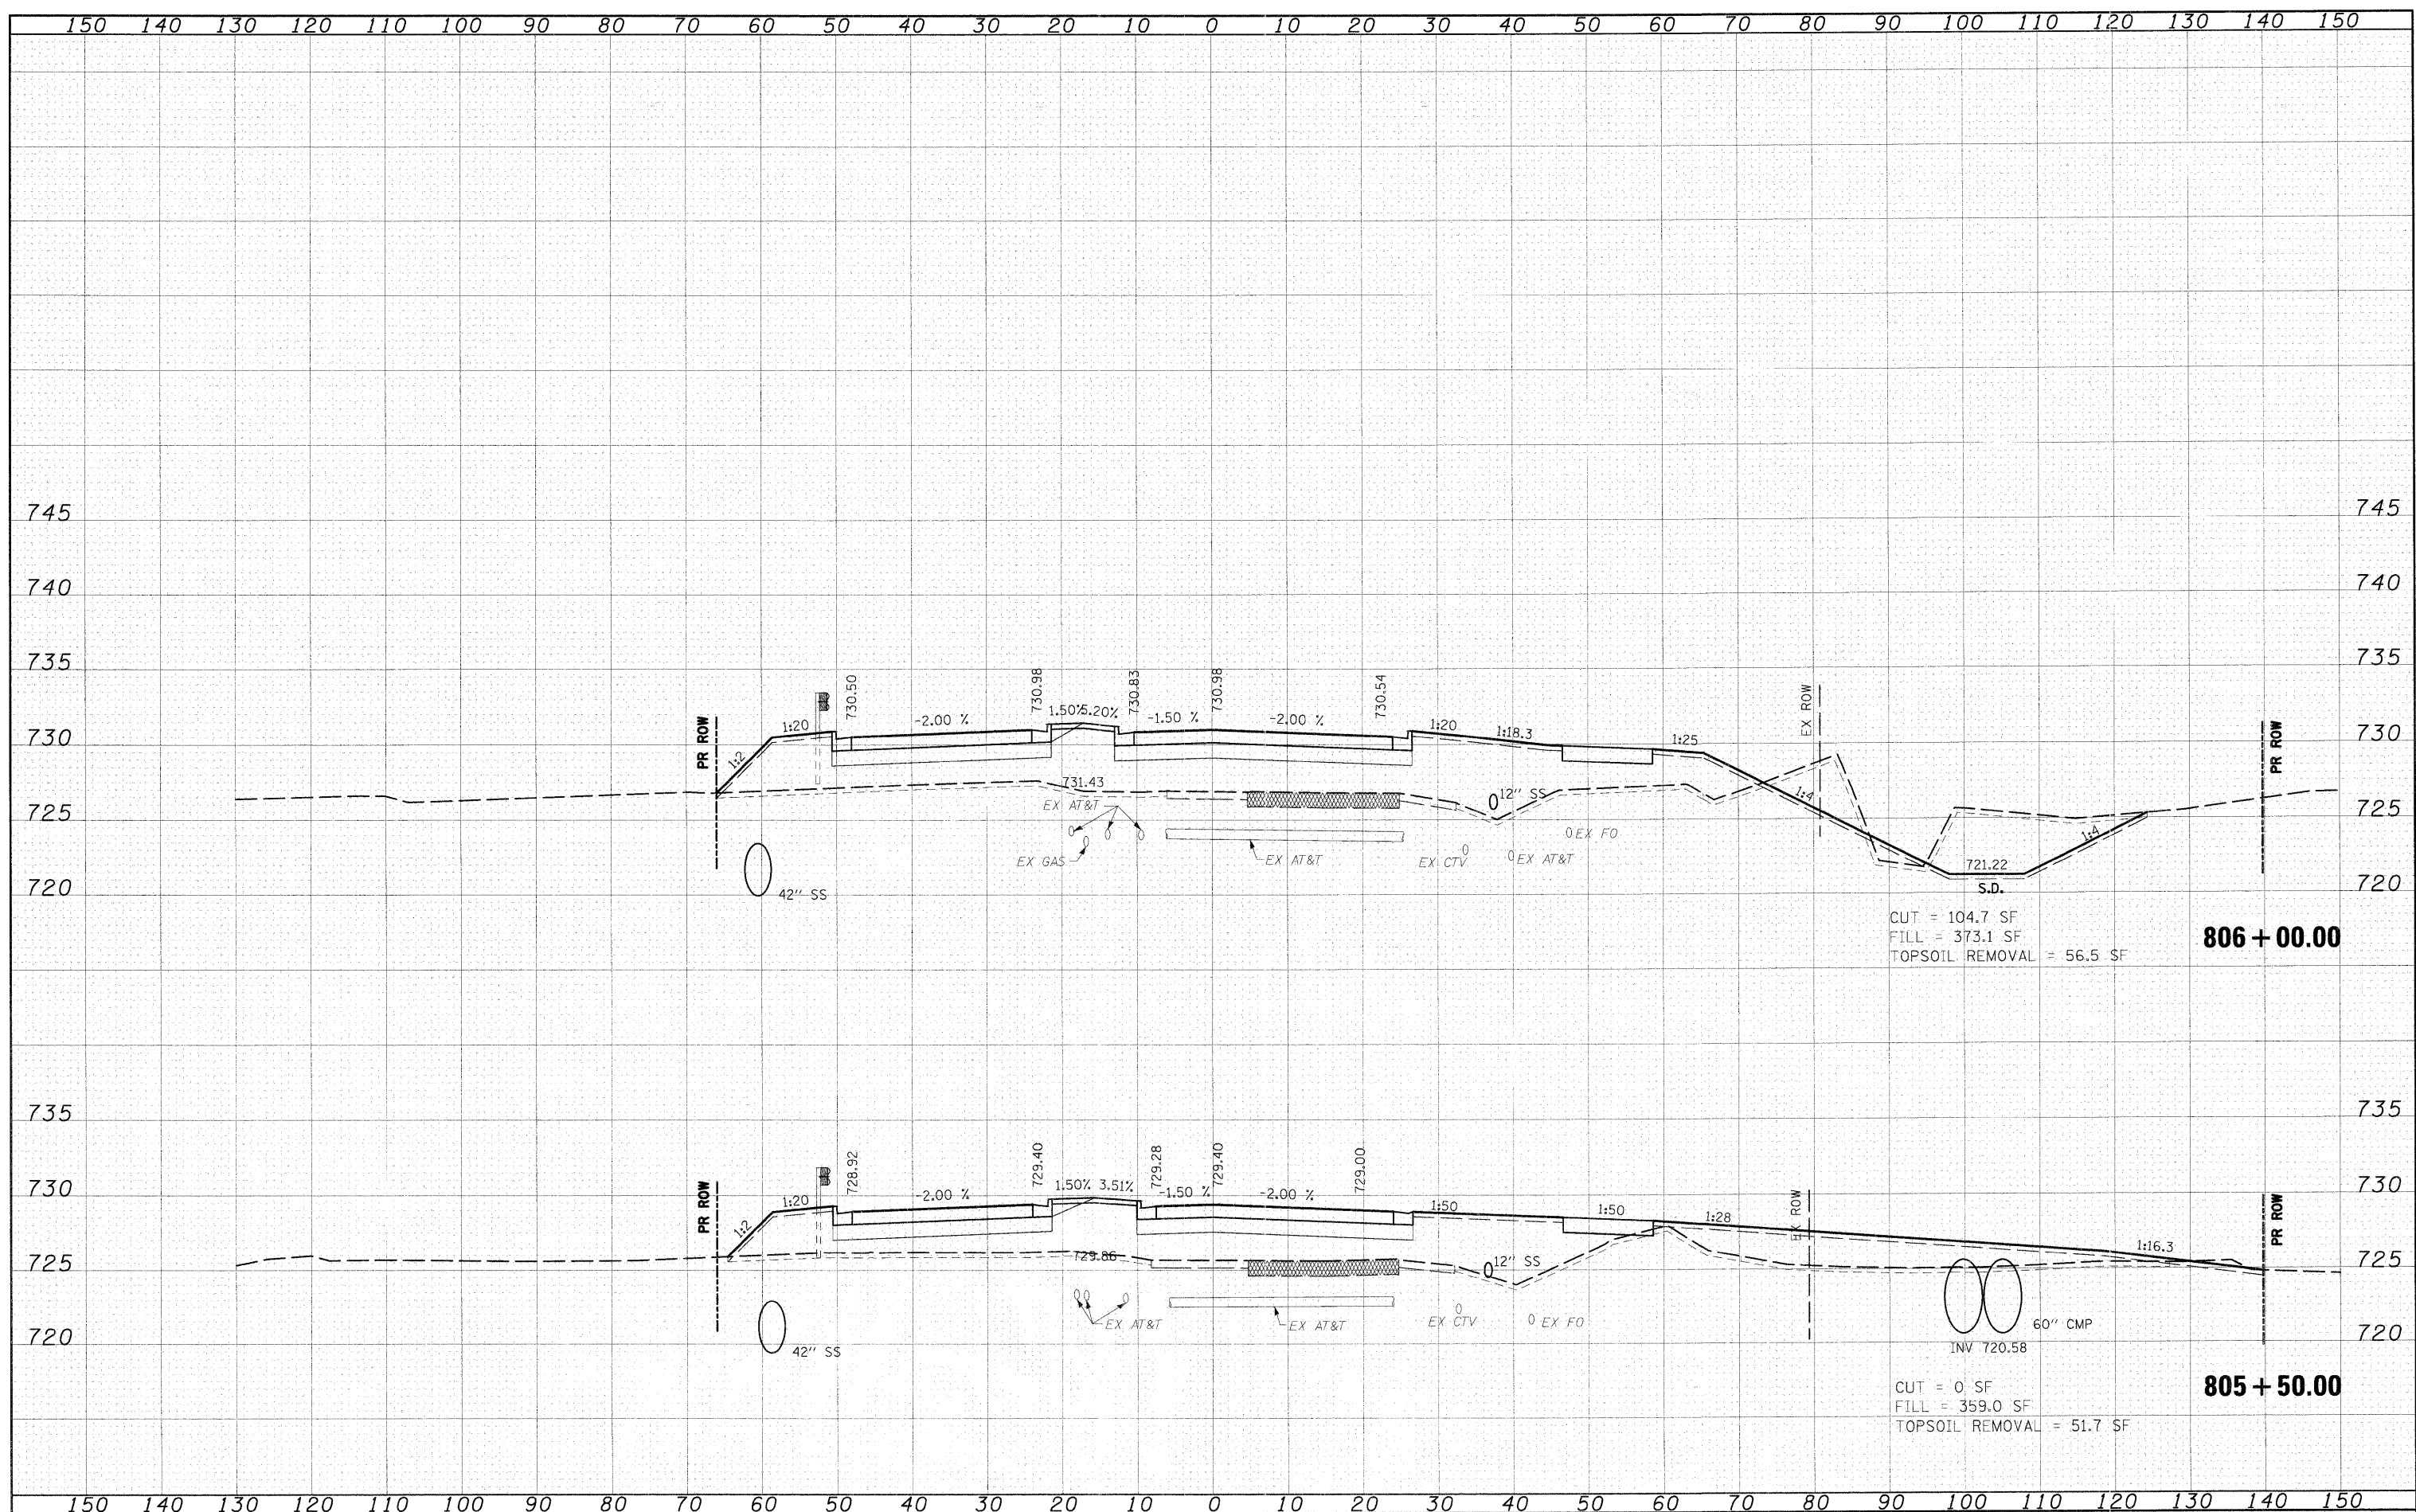

CUT = 104.7 SF
 FILL = 373.1 SF
 TOPSOIL REMOVAL = 56.5 SF

CUT = 0 SF
 FILL = 359.0 SF
 TOPSOIL REMOVAL = 51.7 SF

| | | | | | | | | | | |
|---|----------------------|----------------|------------------------|---|------------------------------|------------------------|----------------------------------|-----------------------|---------------------------|--------------------|
| FILE NAME = I:\Dgn\Civil\Sheet\xs001.dgn | USER NAME = JFiguera | DESIGNED - JWM | REVISED - | KANE COUNTY DEPARTMENT OF TRANSPORTATION | MCLEAN CROSS SECTIONS | F.A.P. RTEL. 361 | SECTION 06-00214-10-BR | COUNTY KANE | TOTAL SHEETS 219 | SHEET NO. 203 |
| PLOT SCALE = 1/4"=1' | CHECKED - MJT | REVISED - | SCALE: 1"=10'H; 1"=5'V | | | SHEET NO. OF 17 SHEETS | STA. 805+50.00 TO STA. 806+00.00 | FED. ROAD DIST. NO. 1 | ILLINOIS FED. AID PROJECT | CONTRACT NO. 63073 |
| PLOT DATE = 3/30/2009 | DATE - 3/27/09 | REVISED - | | | | | | | | |
| | | | | | | | | | | |