


CUT = 1595.8 SF
 FILL = 0
 TOPSOIL REMOVAL=46.0 SF

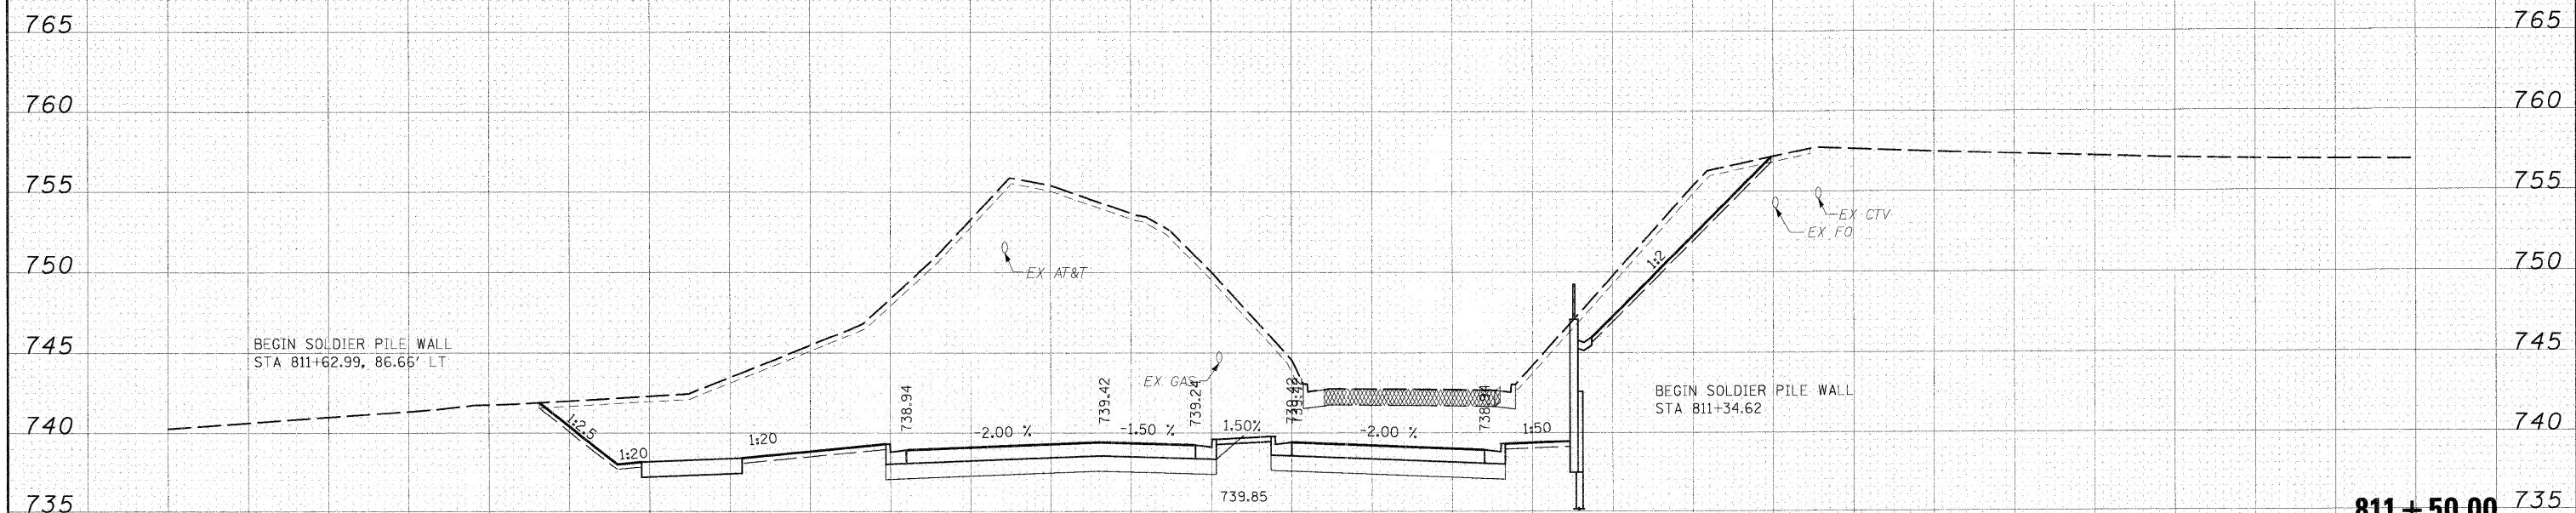

CUT = 1192.9 SF
 FILL = 0
 TOPSOIL REMOVAL=54.4 SF

DATE	
BY	
FINAL SURVEY	
SURVEY PLOTTED	
NOTE BOOK	
AREAS CHECKED	
NO.	

DATE	
BY	
ORIGINAL SURVEY	
SURVEY PLOTTED	
NOTE BOOK	
AREAS CHECKED	
NO.	

FILE NAME = I:\Dgn\Civil\Sheet\ss001.dgn

USER NAME = Jfiguera
 PLOT SCALE = 1:10
 PLOT DATE = 3/30/2009

DESIGNED - JWM
 DRAWN - JWM
 CHECKED - MJT
 DATE - 3/27/09

REVISED -
 REVISED -
 REVISED -
 REVISED -

**KANE COUNTY
 DEPARTMENT OF TRANSPORTATION**

MCLEAN CROSS SECTIONS
 SCALE: 1"=10'H 1"=5'V SHEET NO. OF 17 SHEETS STA. 811+50.00 TO STA. 812+00.00

F.A.P. RTE.	SECTION	COUNTY	TOTAL SHEETS NO.	SHEET NO.
361	06-00214-10-BR	KANE	219	209
FED. ROAD DIST. NO. 1 ILLINOIS FED. AID PROJECT			CONTRACT NO. 63073	