


DATE	
BY	
SURVEYED	
PLOTTED	
TEMPLATE	
NOTE BOOK	
AREAS	
CHECKED	
NO.	

DATE	
BY	
SURVEYED	
PLOTTED	
TEMPLATE	
NOTE BOOK	
AREAS	
CHECKED	
NO.	

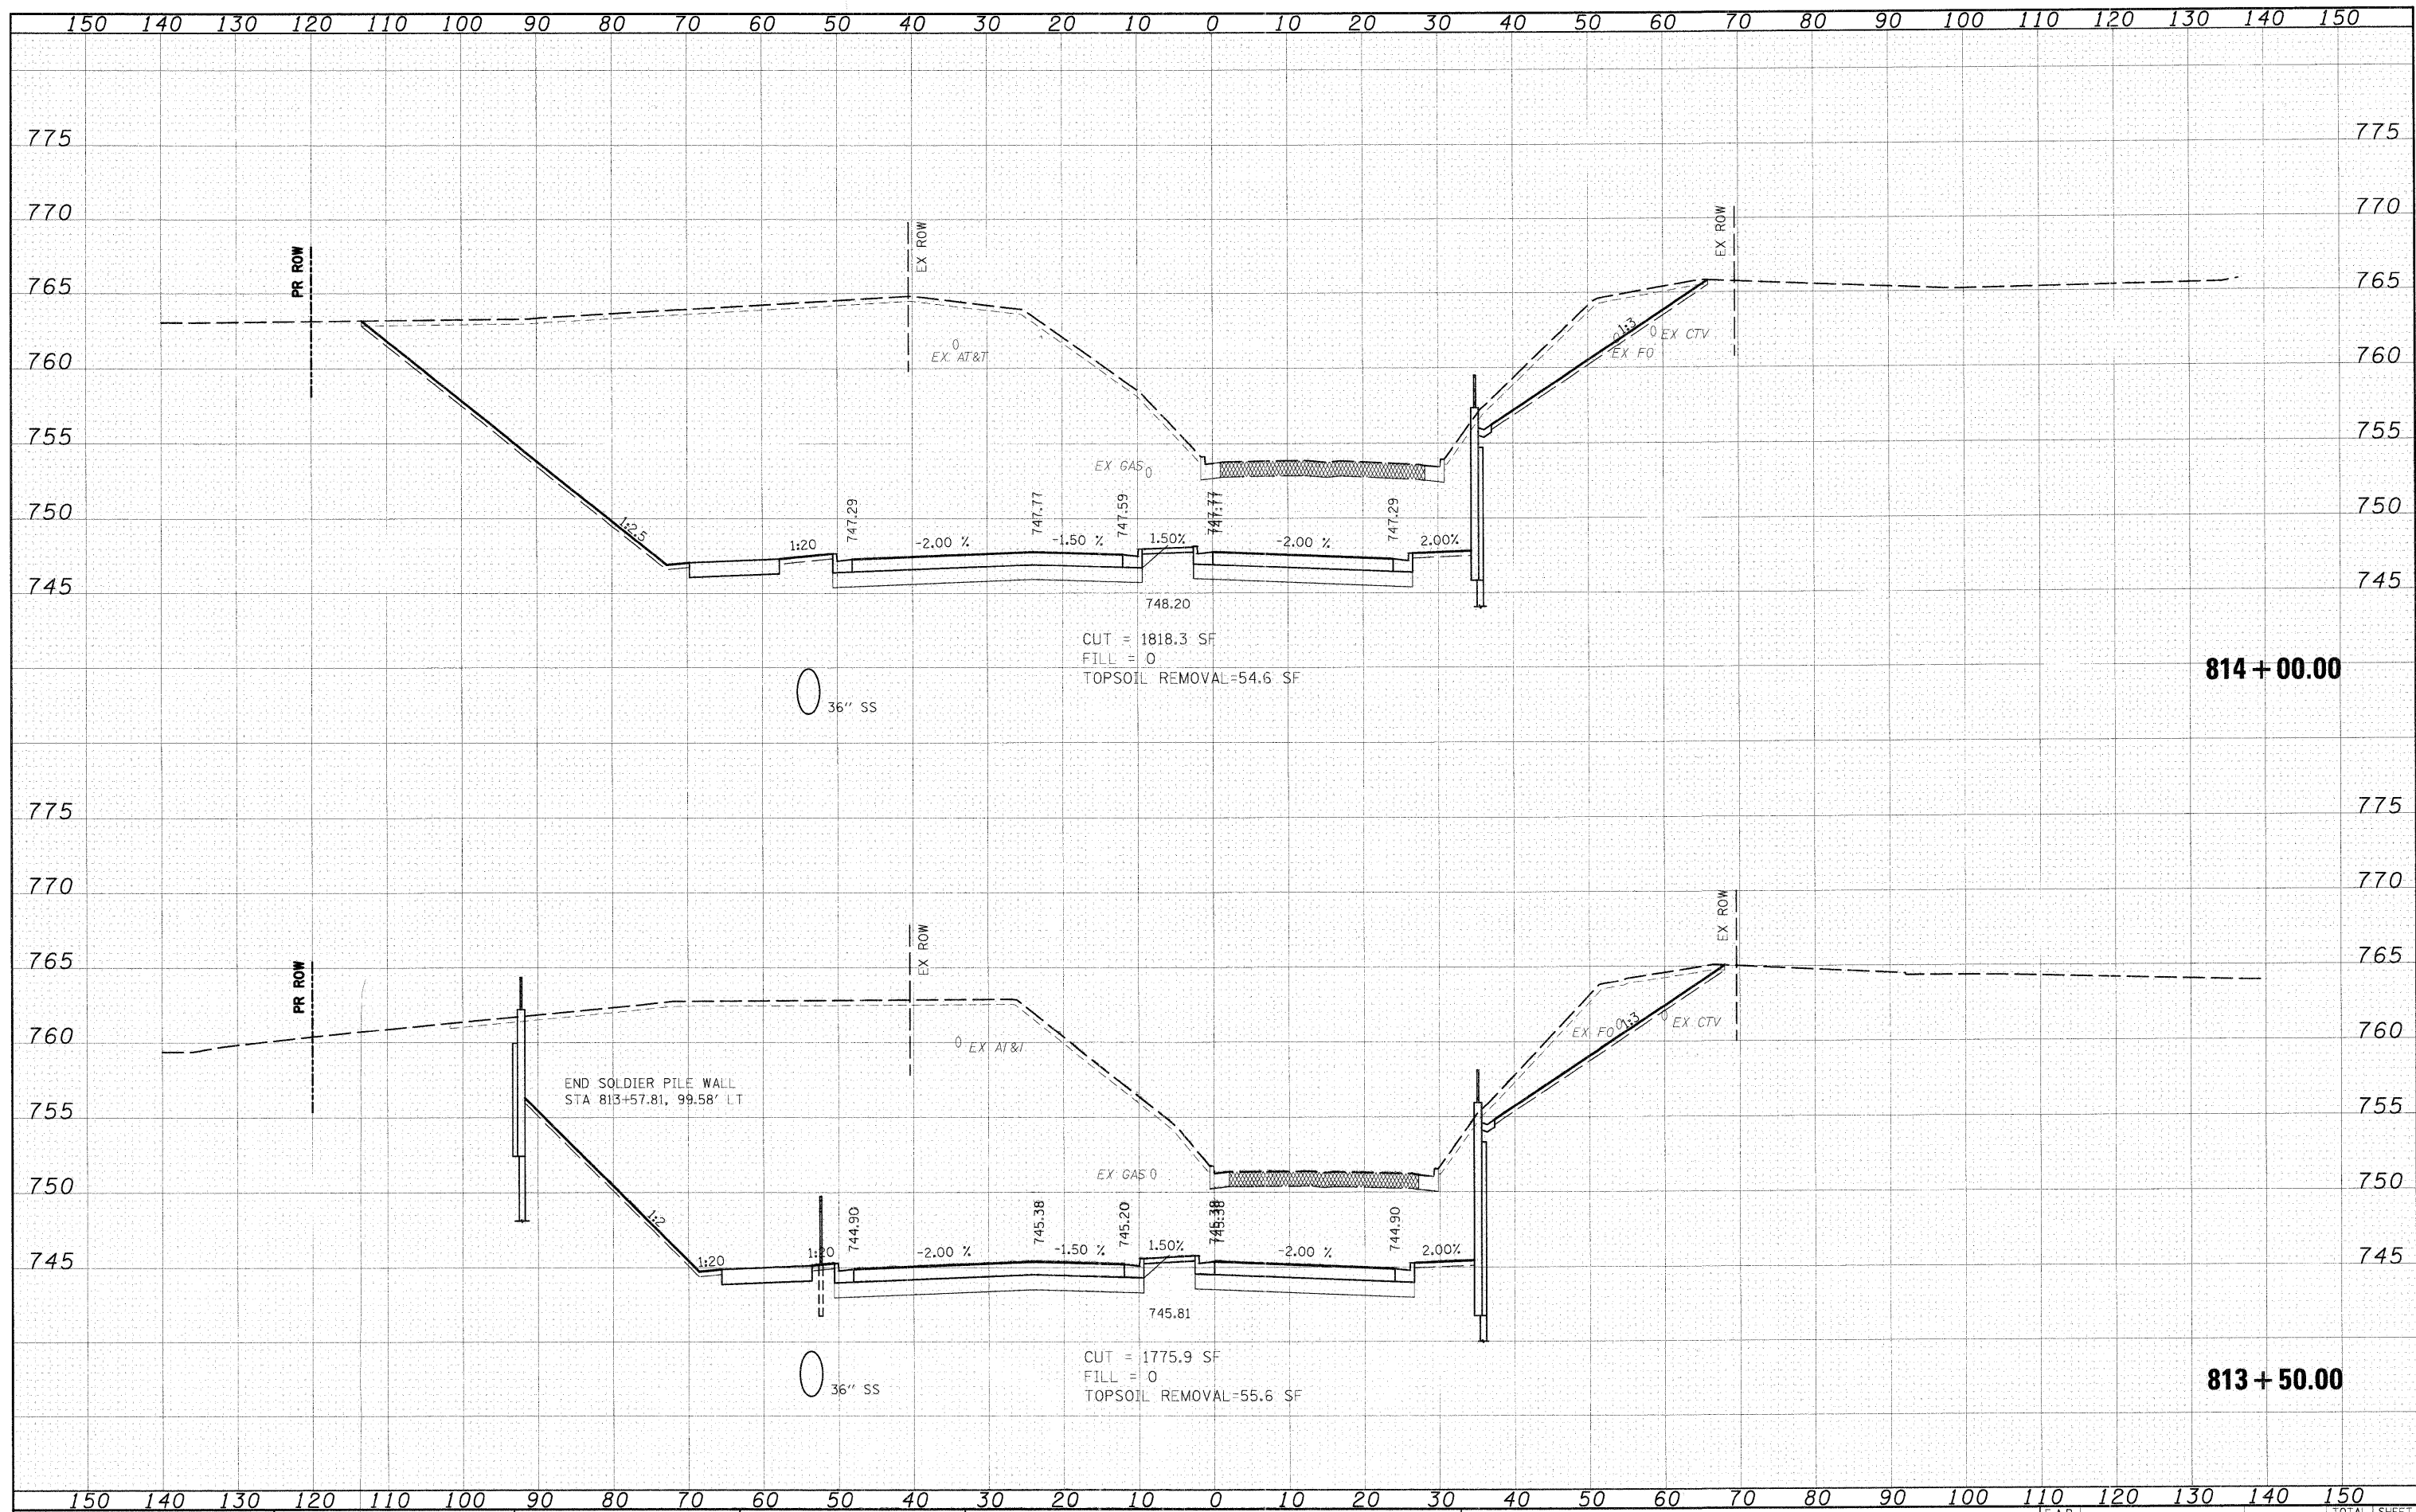

FILE NAME =
 i:\Dgn\Civil\Sheet\ks201.dgn

USER NAME = J. Figueroa
 PLOT SCALE = 1"=10'
 PLOT DATE = 3/30/2009

DESIGNED - JWM
 DRAWN - JWM
 CHECKED - MJT
 DATE - 3/27/09

REVISED -
 REVISED -
 REVISED -
 REVISED -

**KANE COUNTY
 DEPARTMENT OF TRANSPORTATION**

MCLEAN CROSS SECTIONS
 SCALE: 1"=10'H; 1"=5'V SHEET NO. OF 17 SHEETS STA. 813+50.00 TO STA. 814+00.00

F.A.P. RTE.	SECTION	COUNTY	TOTAL SHEETS	SHEET NO.
361	06-00214-10-BR	KANE	219	211
FED. ROAD DIST. NO. 1 ILLINOIS FED. AID PROJECT			CONTRACT NO. 63073	