


DATE	
BY	
DESIGNED	
DRAWN	
CHECKED	
DATE	
NO.	
FINAL SURVEY	
SURVEY	
NOTED	
TEMPLATE	
AREAS	
CHECKED	

DATE	
BY	
DESIGNED	
DRAWN	
CHECKED	
DATE	
NO.	
ORIGINAL SURVEY	
SURVEY	
NOTED	
TEMPLATE	
AREAS	
CHECKED	

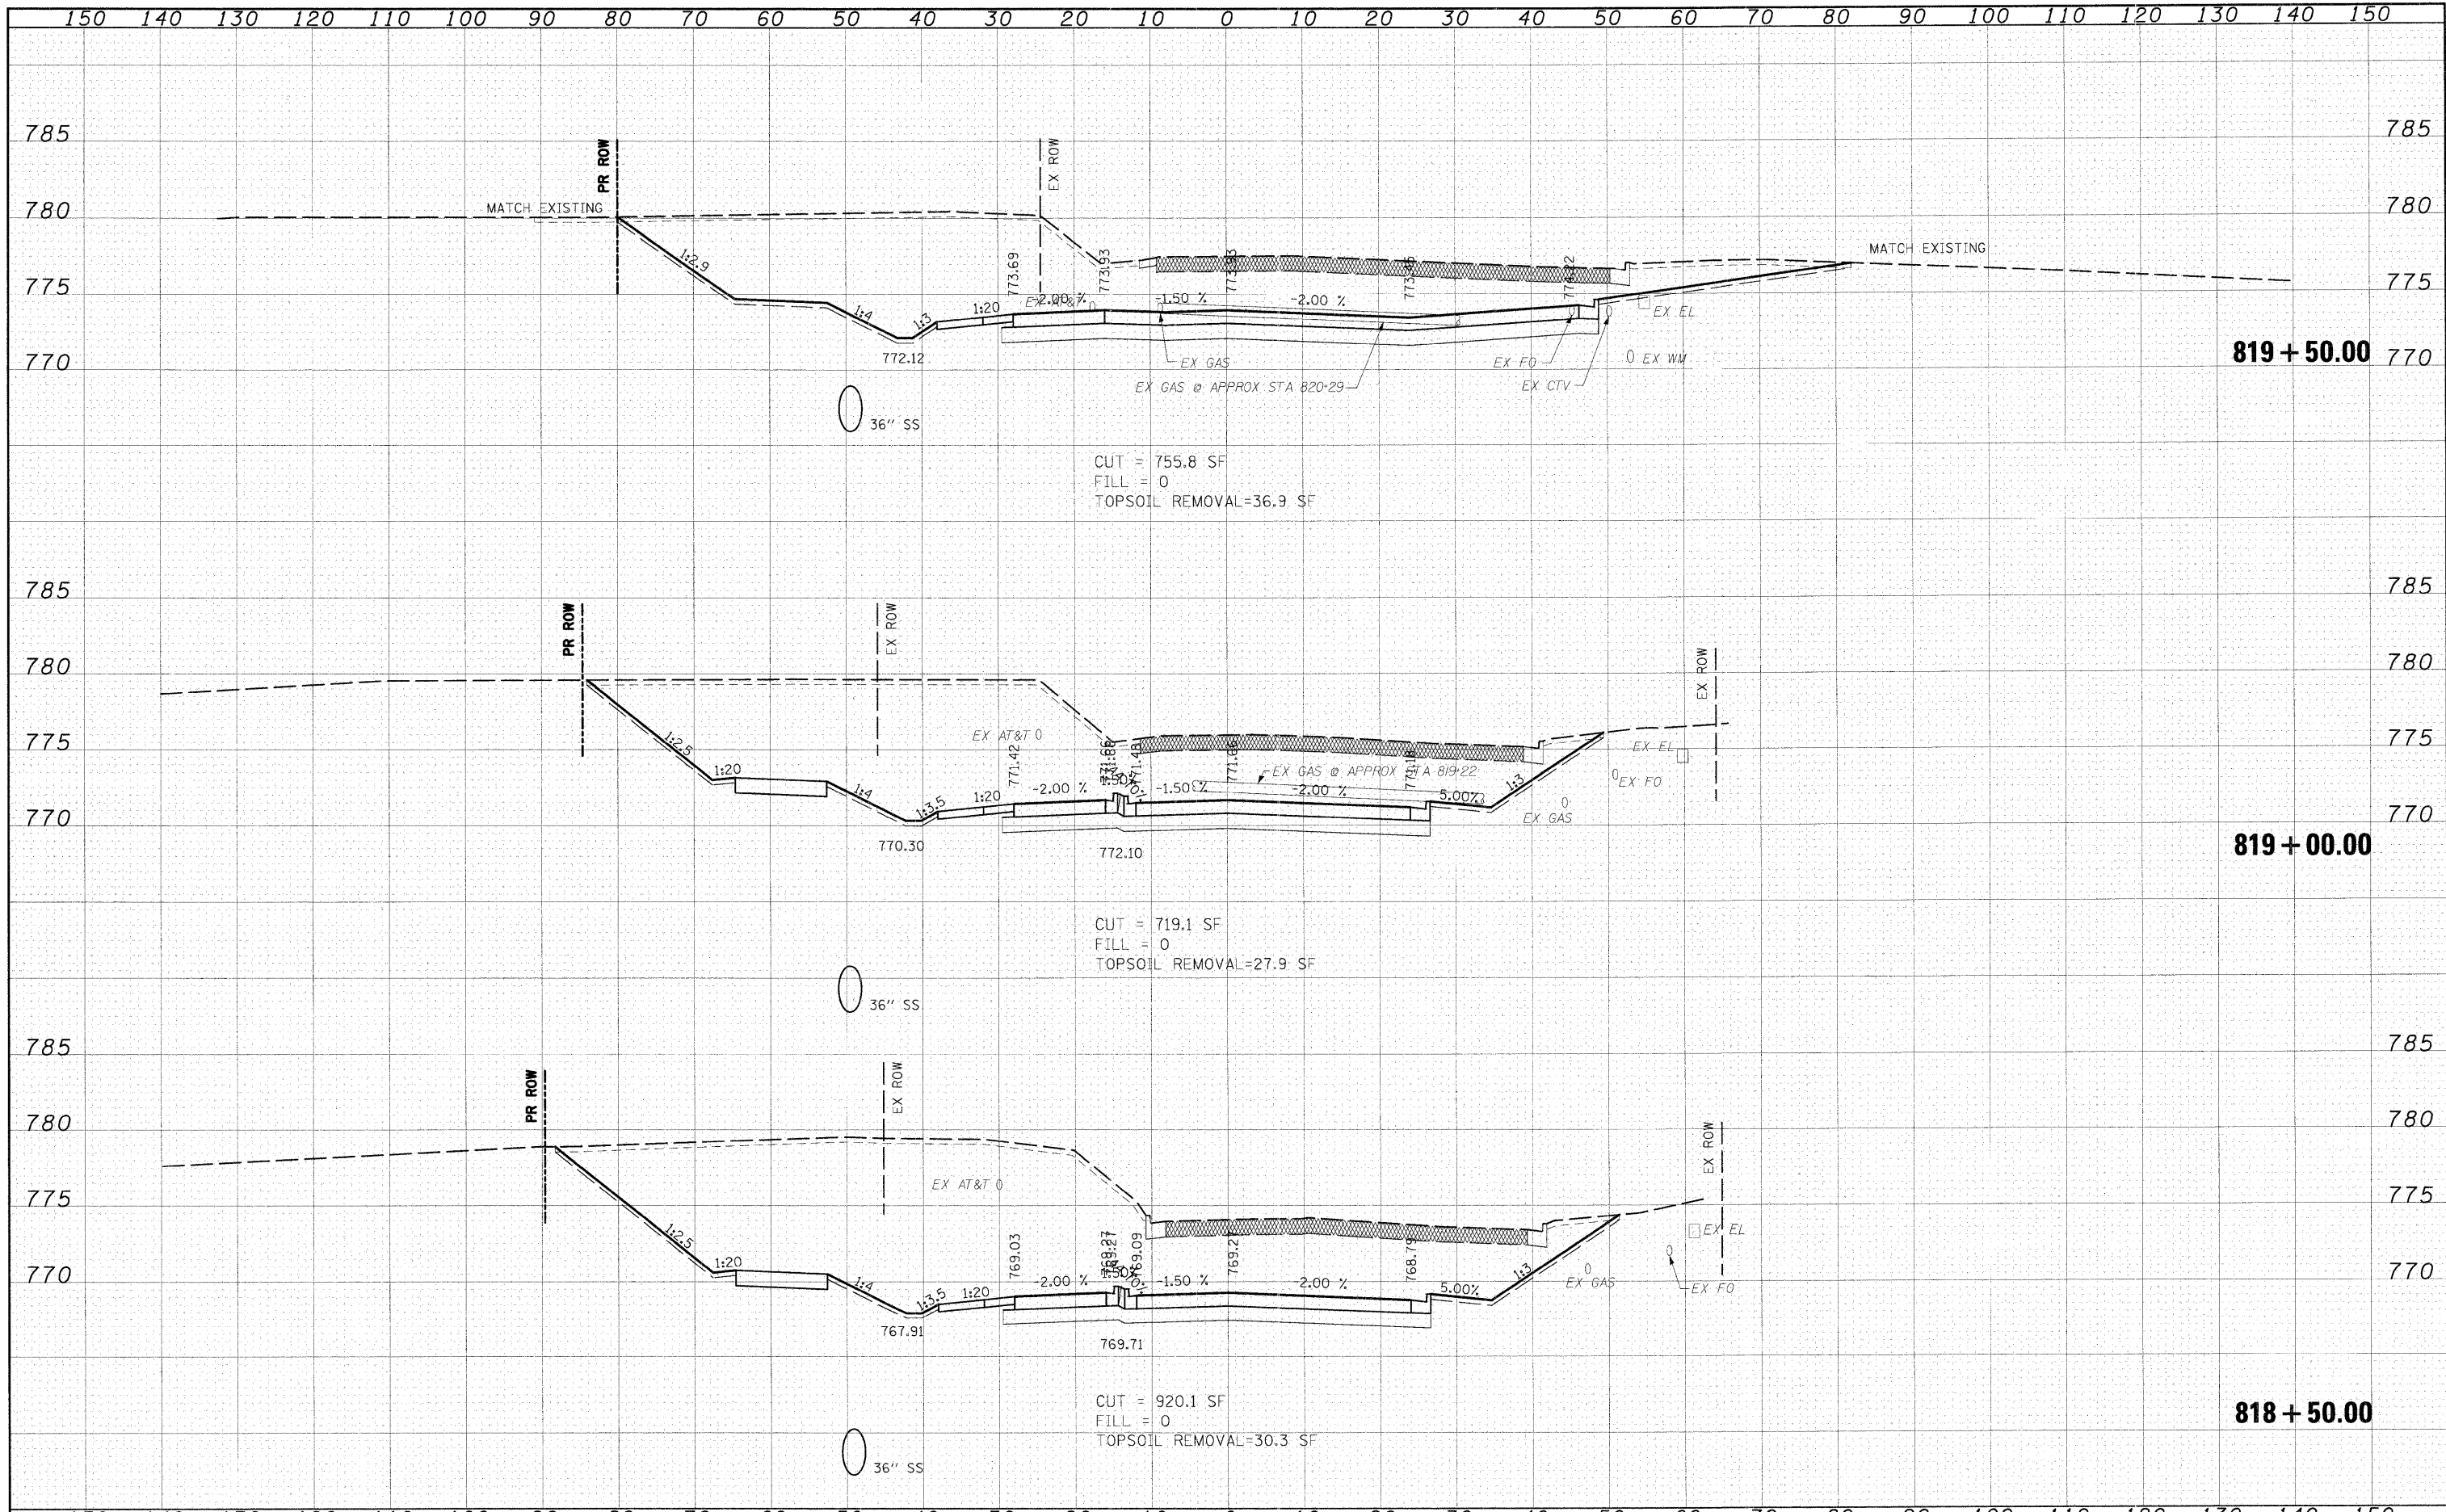

FILE NAME = I:\Dgn\Civil\Sheet\ks001.dgn	USFR NAME = JFiguera	DESIGNED - JWM	REVISED -	KANE COUNTY DEPARTMENT OF TRANSPORTATION	MCLEAN CROSS SECTIONS	F.A.P. RTE. 361	SECTION 06-00214-10-BR	COUNTY KANE	TOTAL SHEETS 219	SHEET NO. 216	
PLOT SCALE = 1:10	PLOT DATE = 3/27/09	DRAWN - JWM	REVISED -			SCALE: 1"=10'H 1"=5' V SHEET NO. OF 17 SHEETS STA. 818+50.00 TO STA. 819+50.00	CONTRACT NO. 63073		FED. ROAD DIST. NO. 1 ILLINOIS FED. AID PROJECT		
		CHECKED - MJT	REVISED -								
		DATE - 3/27/09	REVISED -								