


DATE: _____ BY: _____
 TYPED SURVEY SURVEYED SURVEYED
 NOTE BOOK PLOTTED PLOTTED
 AREAS AREAS
 CHECKED CHECKED
 NO. NO.

DATE: _____ BY: _____
 ORIGINAL SURVEY SURVEYED SURVEYED
 NOTE BOOK PLOTTED PLOTTED
 AREAS AREAS
 CHECKED CHECKED
 NO. NO.

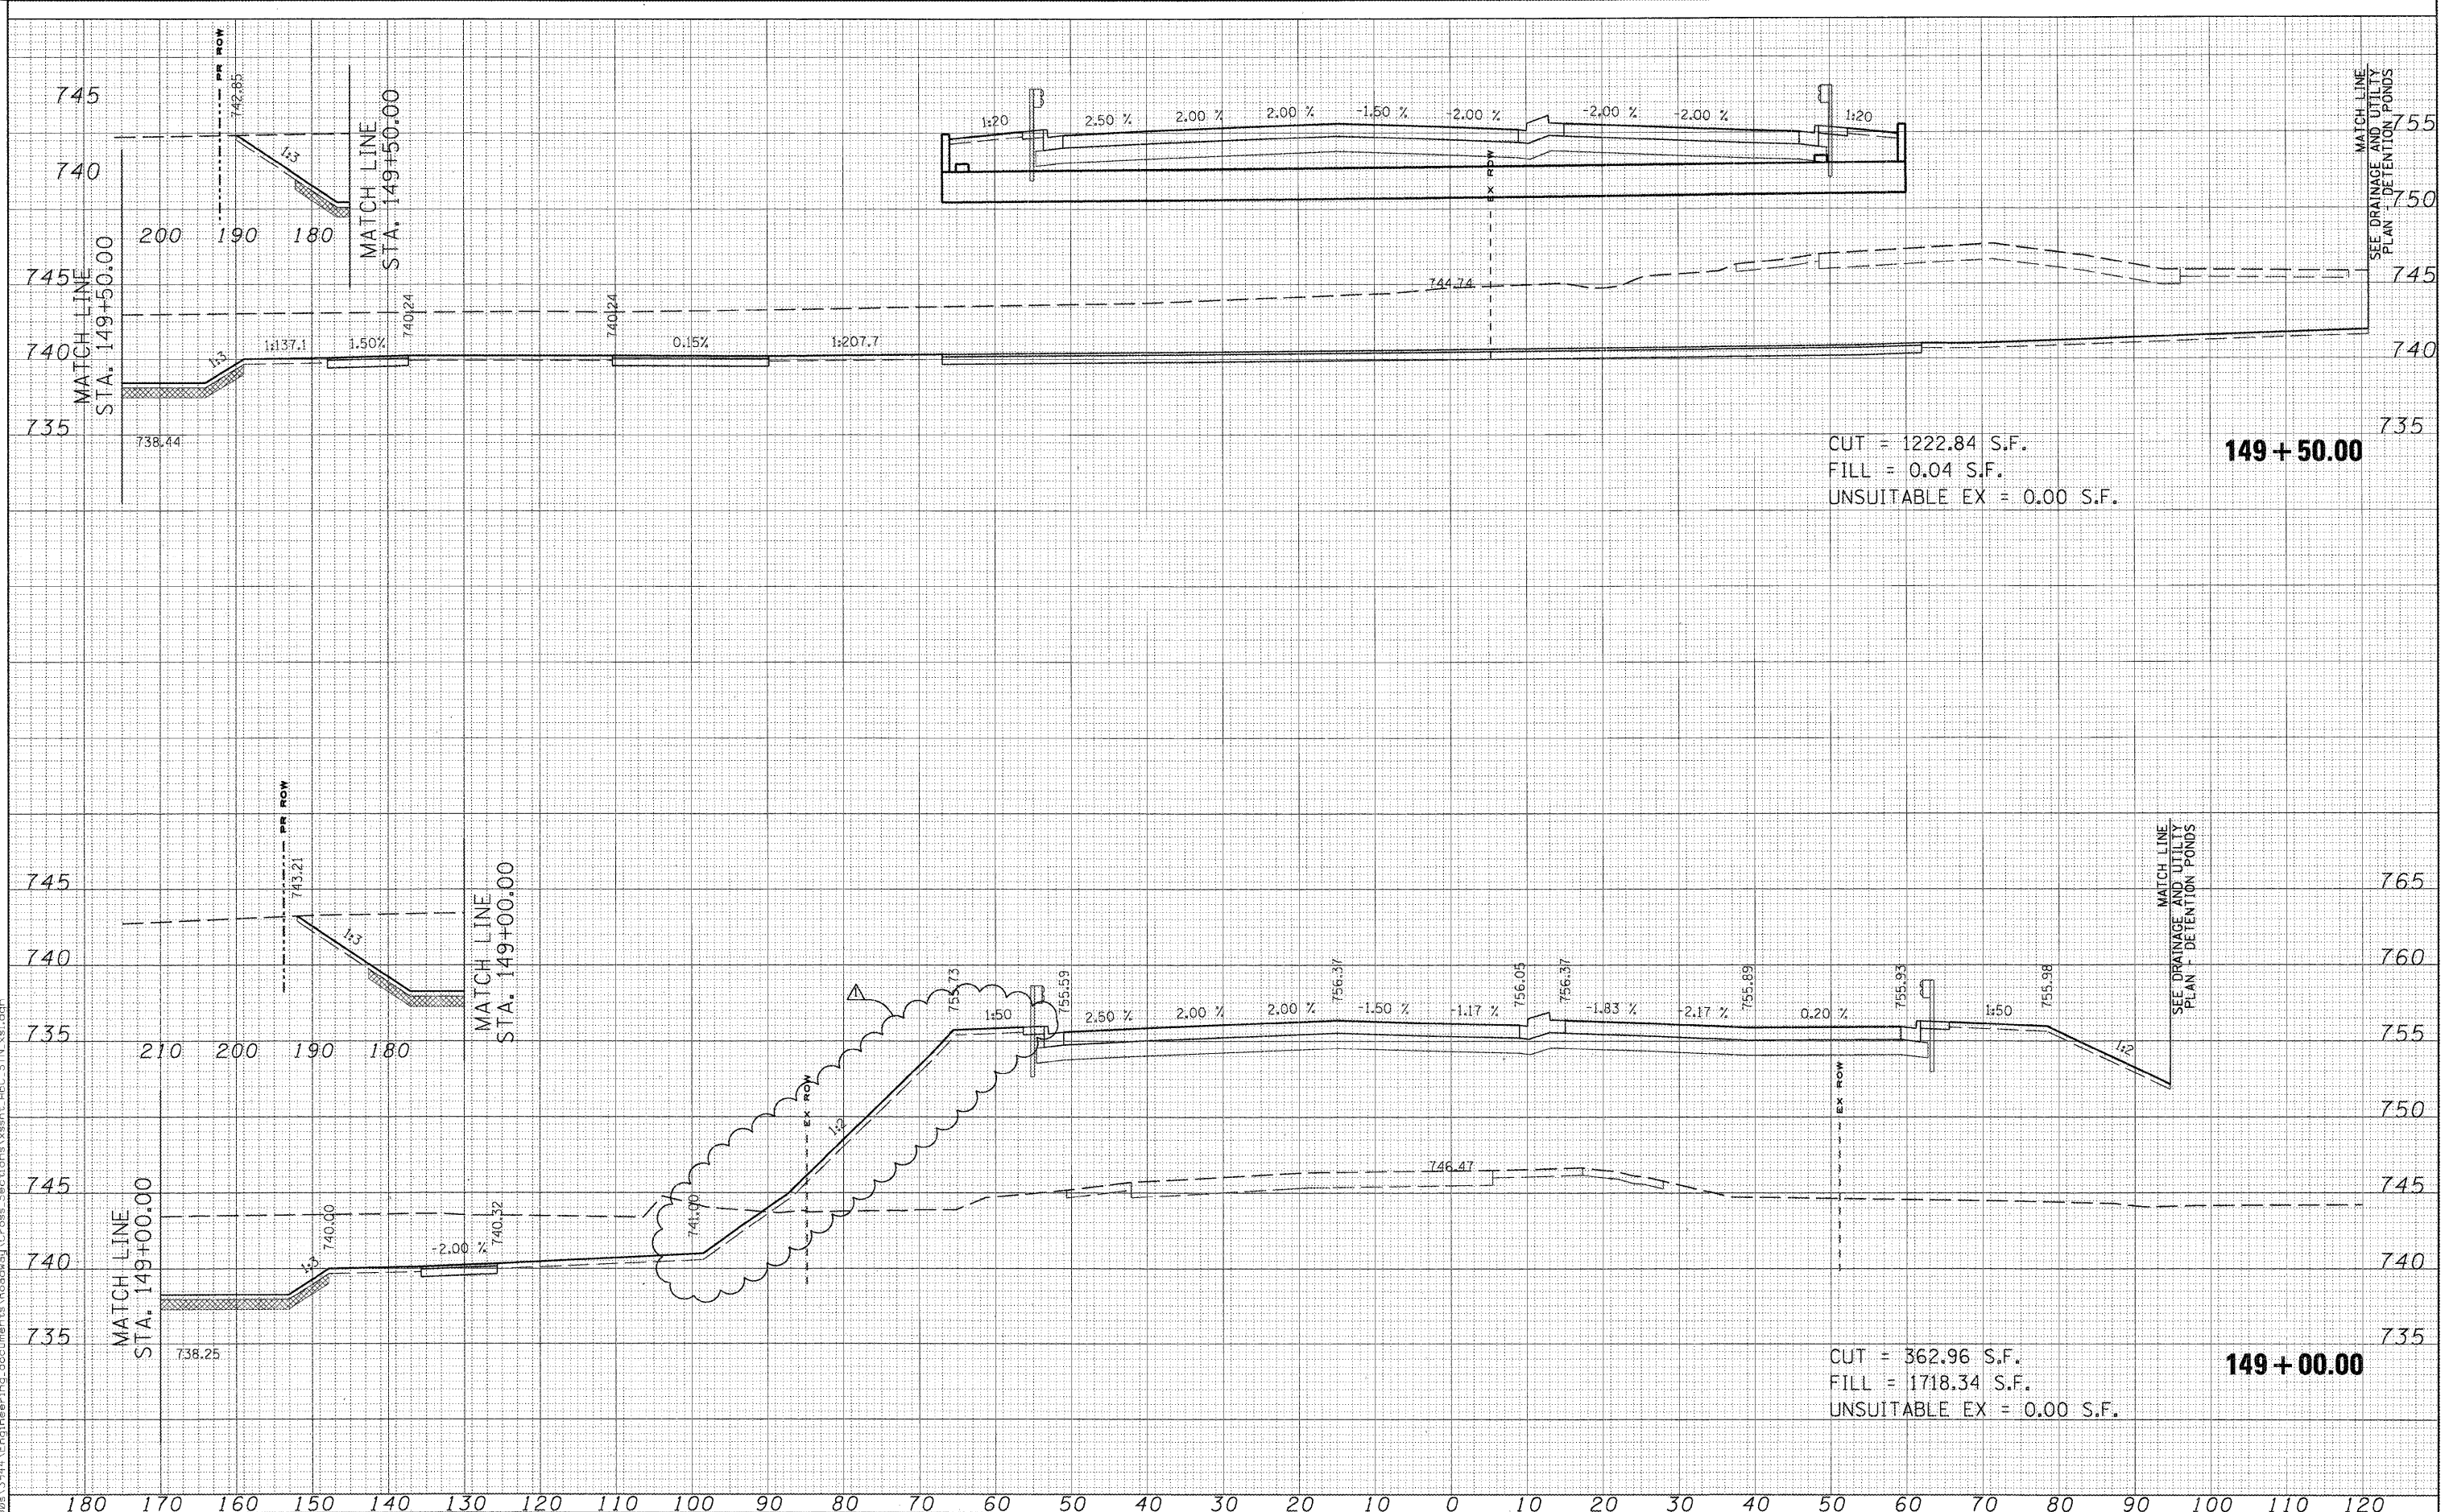

CUT = 1222.84 S.F.
 FILL = 0.04 S.F.
 UNSUITABLE EX = 0.00 S.F.
149 + 50.00

CUT = 362.96 S.F.
 FILL = 1718.34 S.F.
 UNSUITABLE EX = 0.00 S.F.
149 + 00.00

FILE NAME =	USER NAME = #USER#	DESIGNED - MAC	REVISED - <input checked="" type="checkbox"/> ADDENDUM 6/5/09	F.A. R.T.E.	SECTION	COUNTY	TOTAL SHEETS	SHEET NO.
#FILES#		DRAWN - MAC	REVISED -	361	06-00214-15-BR	KANE/DUPAGE	545	479
		CHECKED - JJT	REVISED -	CONTRACT NO. 63074				
		DATE - 3/31/09	REVISED -	FED. ROAD DIST. NO. ILLINOIS FED. AID PROJECT				

**KANE COUNTY
 DIVISION OF TRANSPORTATION**

STEARNS ROAD CROSS SECTIONS

SCALE: SHEET NO. OF SHEETS STA. 149+00.00 TO STA. 149+50.00