


DATE	
BY	
TRACED	
SURVEY	
NOTE BOOK	
NO.	

DATE	
BY	
TRACED	
SURVEY	
NOTE BOOK	
NO.	

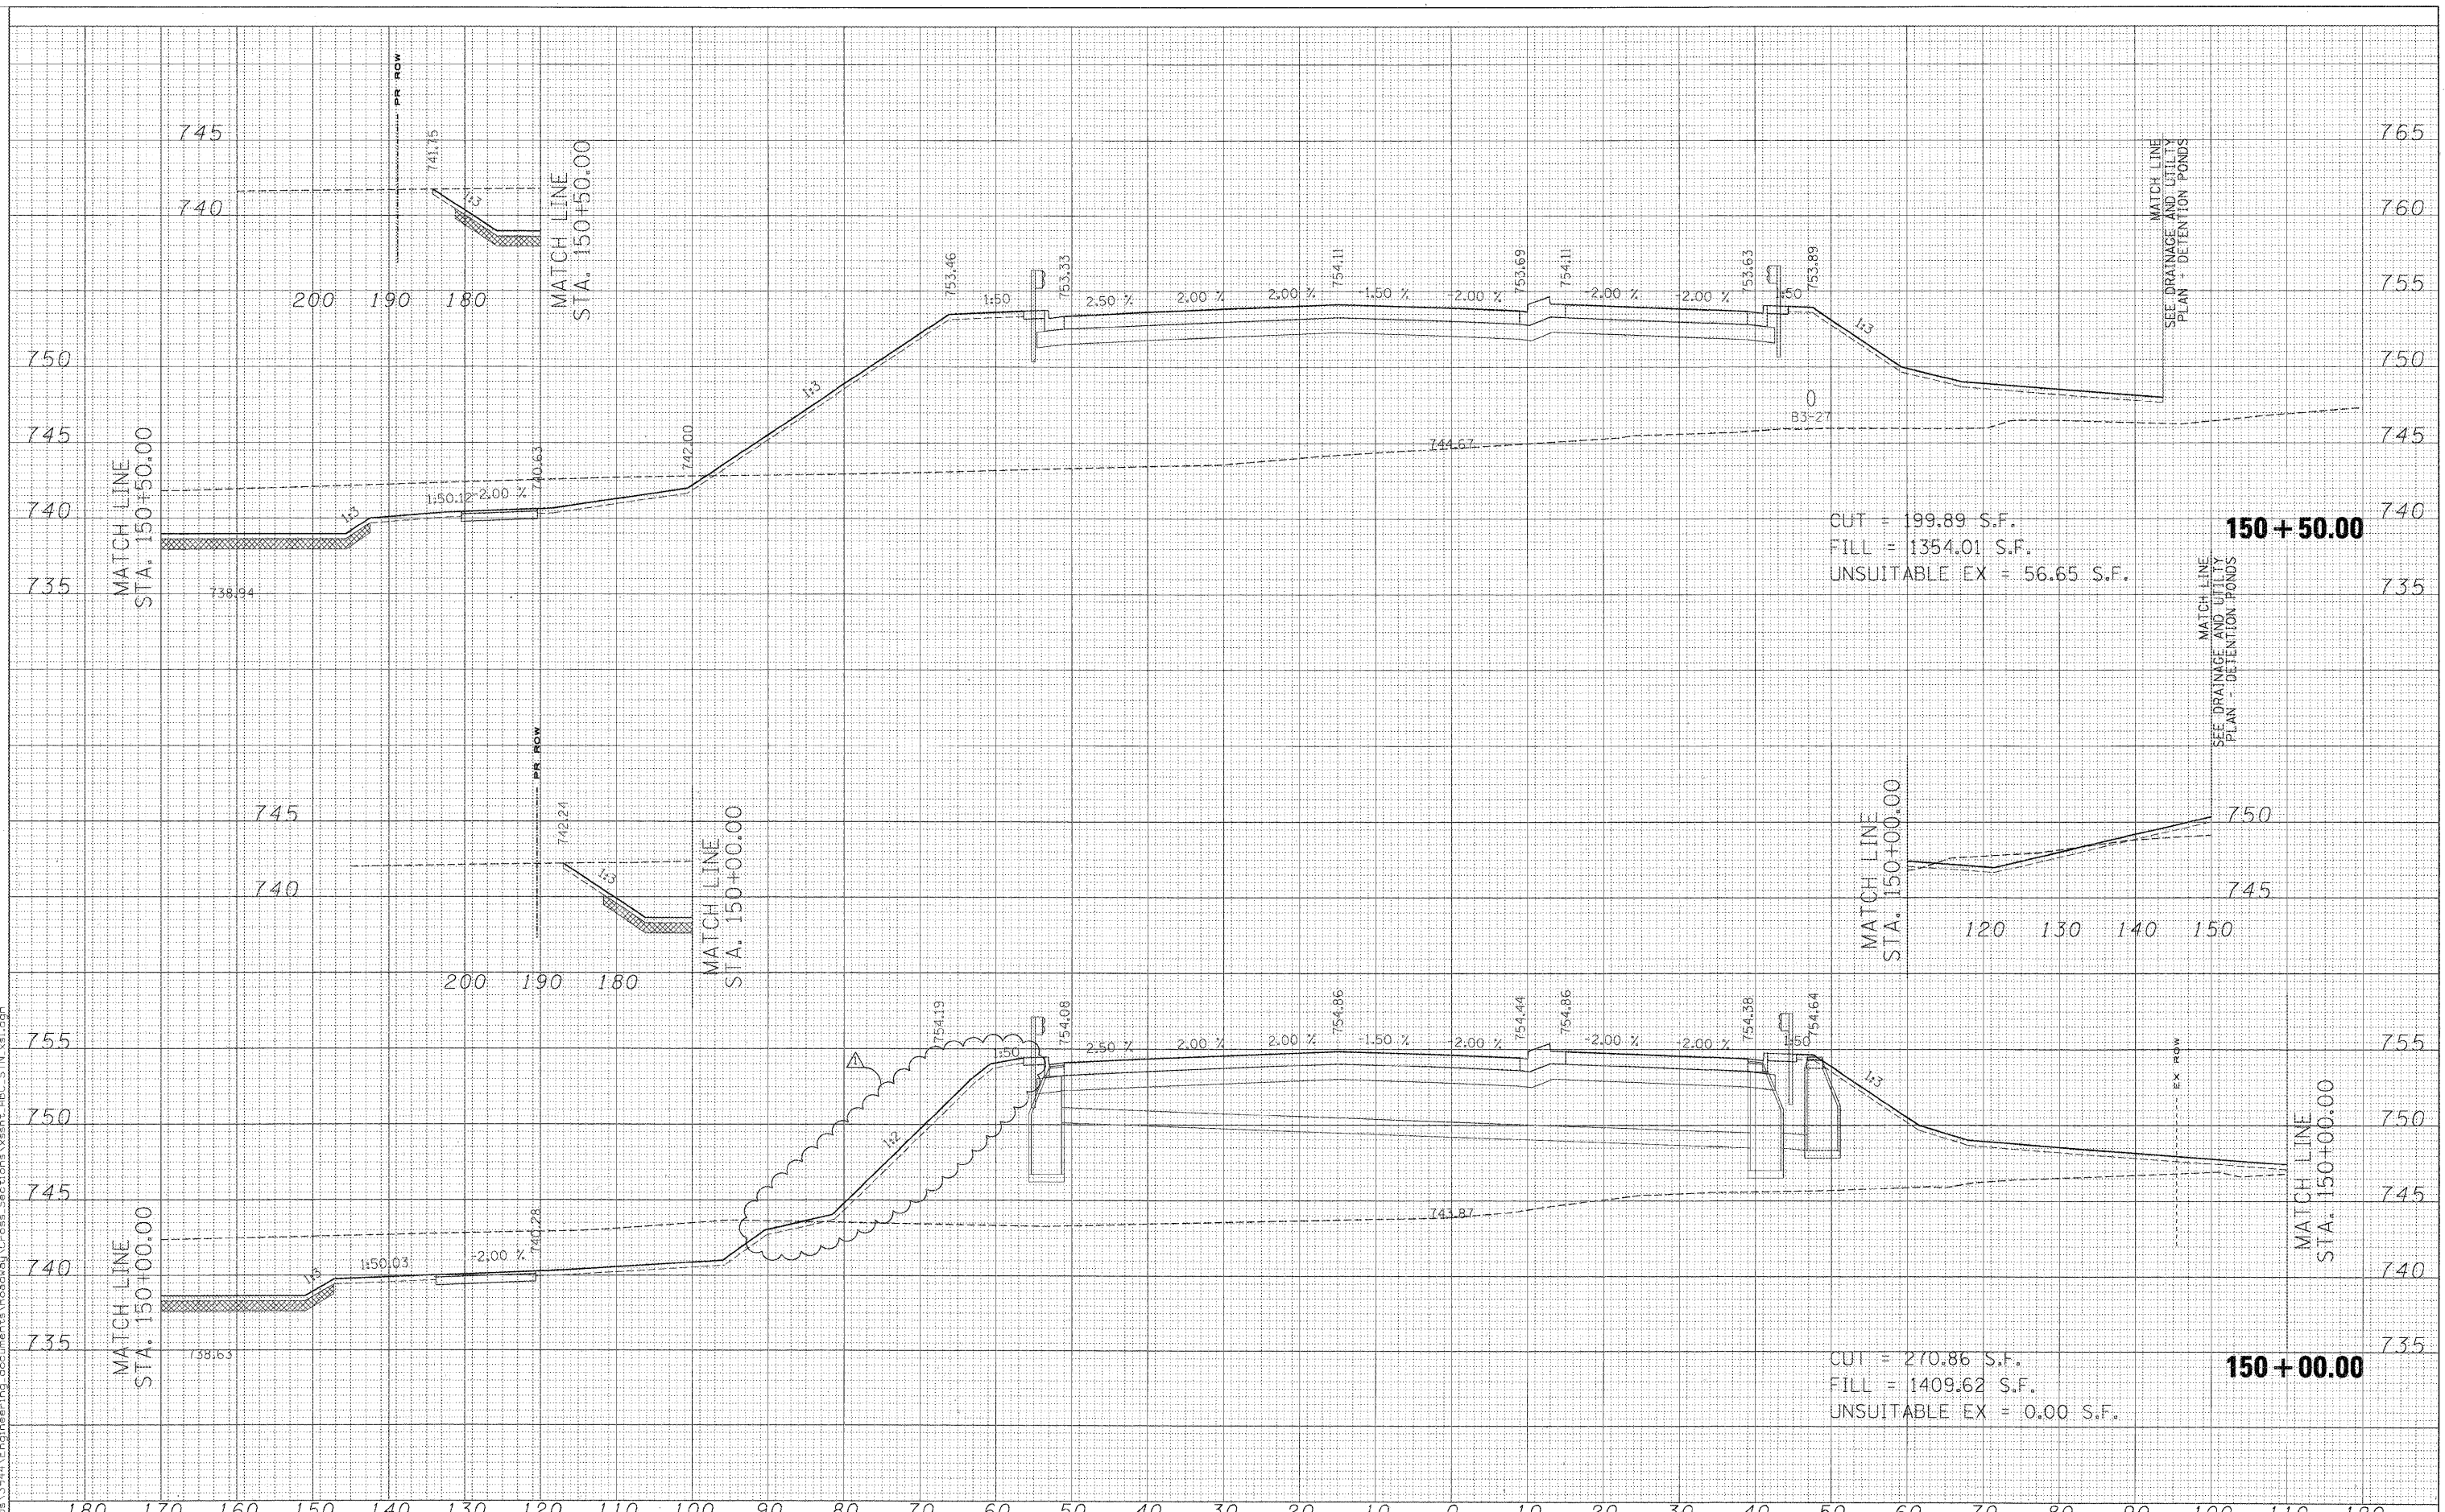

CUT = 199.89 S.F.  
 FILL = 1354.01 S.F.  
 UNSUITABLE EX = 56.65 S.F.

CUT = 270.86 S.F.  
 FILL = 1409.62 S.F.  
 UNSUITABLE EX = 0.00 S.F.

FILE NAME =	USER NAME = *USER*	DESIGNED - MAC	REVISED - ADDENDUM 6/5/09	<b>KANE COUNTY</b> <b>DIVISION OF TRANSPORTATION</b>	<b>STEARNS ROAD CROSS SECTIONS</b>	F.A. RTE.	SECTION	COUNTY	TOTAL SHEETS	SHEET NO.	
*FILES*	PLOT SCALE = 10.0000' / IN.	CHECKED - JJT	REVISED -			361	06-00214-15-BR	KANE/DUPAGE	545	480	
	PLOT DATE = 6/4/2009	DATE - 3/31/09	REVISED -			CONTRACT NO. 63074					
						FED. ROAD DIST. NO. ILLINOIS FED. AID PROJECT					