



- NOTES:
1. FOR ADVANCE SIGNAGE SEE SEQUENCE OF CONSTRUCTION STAGE 2D
  2. ANY PAVEMENT MARKINGS BEYOND THE CONSTRUCTION LIMITS WILL BE TEMPORARY PAVEMENT MARKING TAPE.

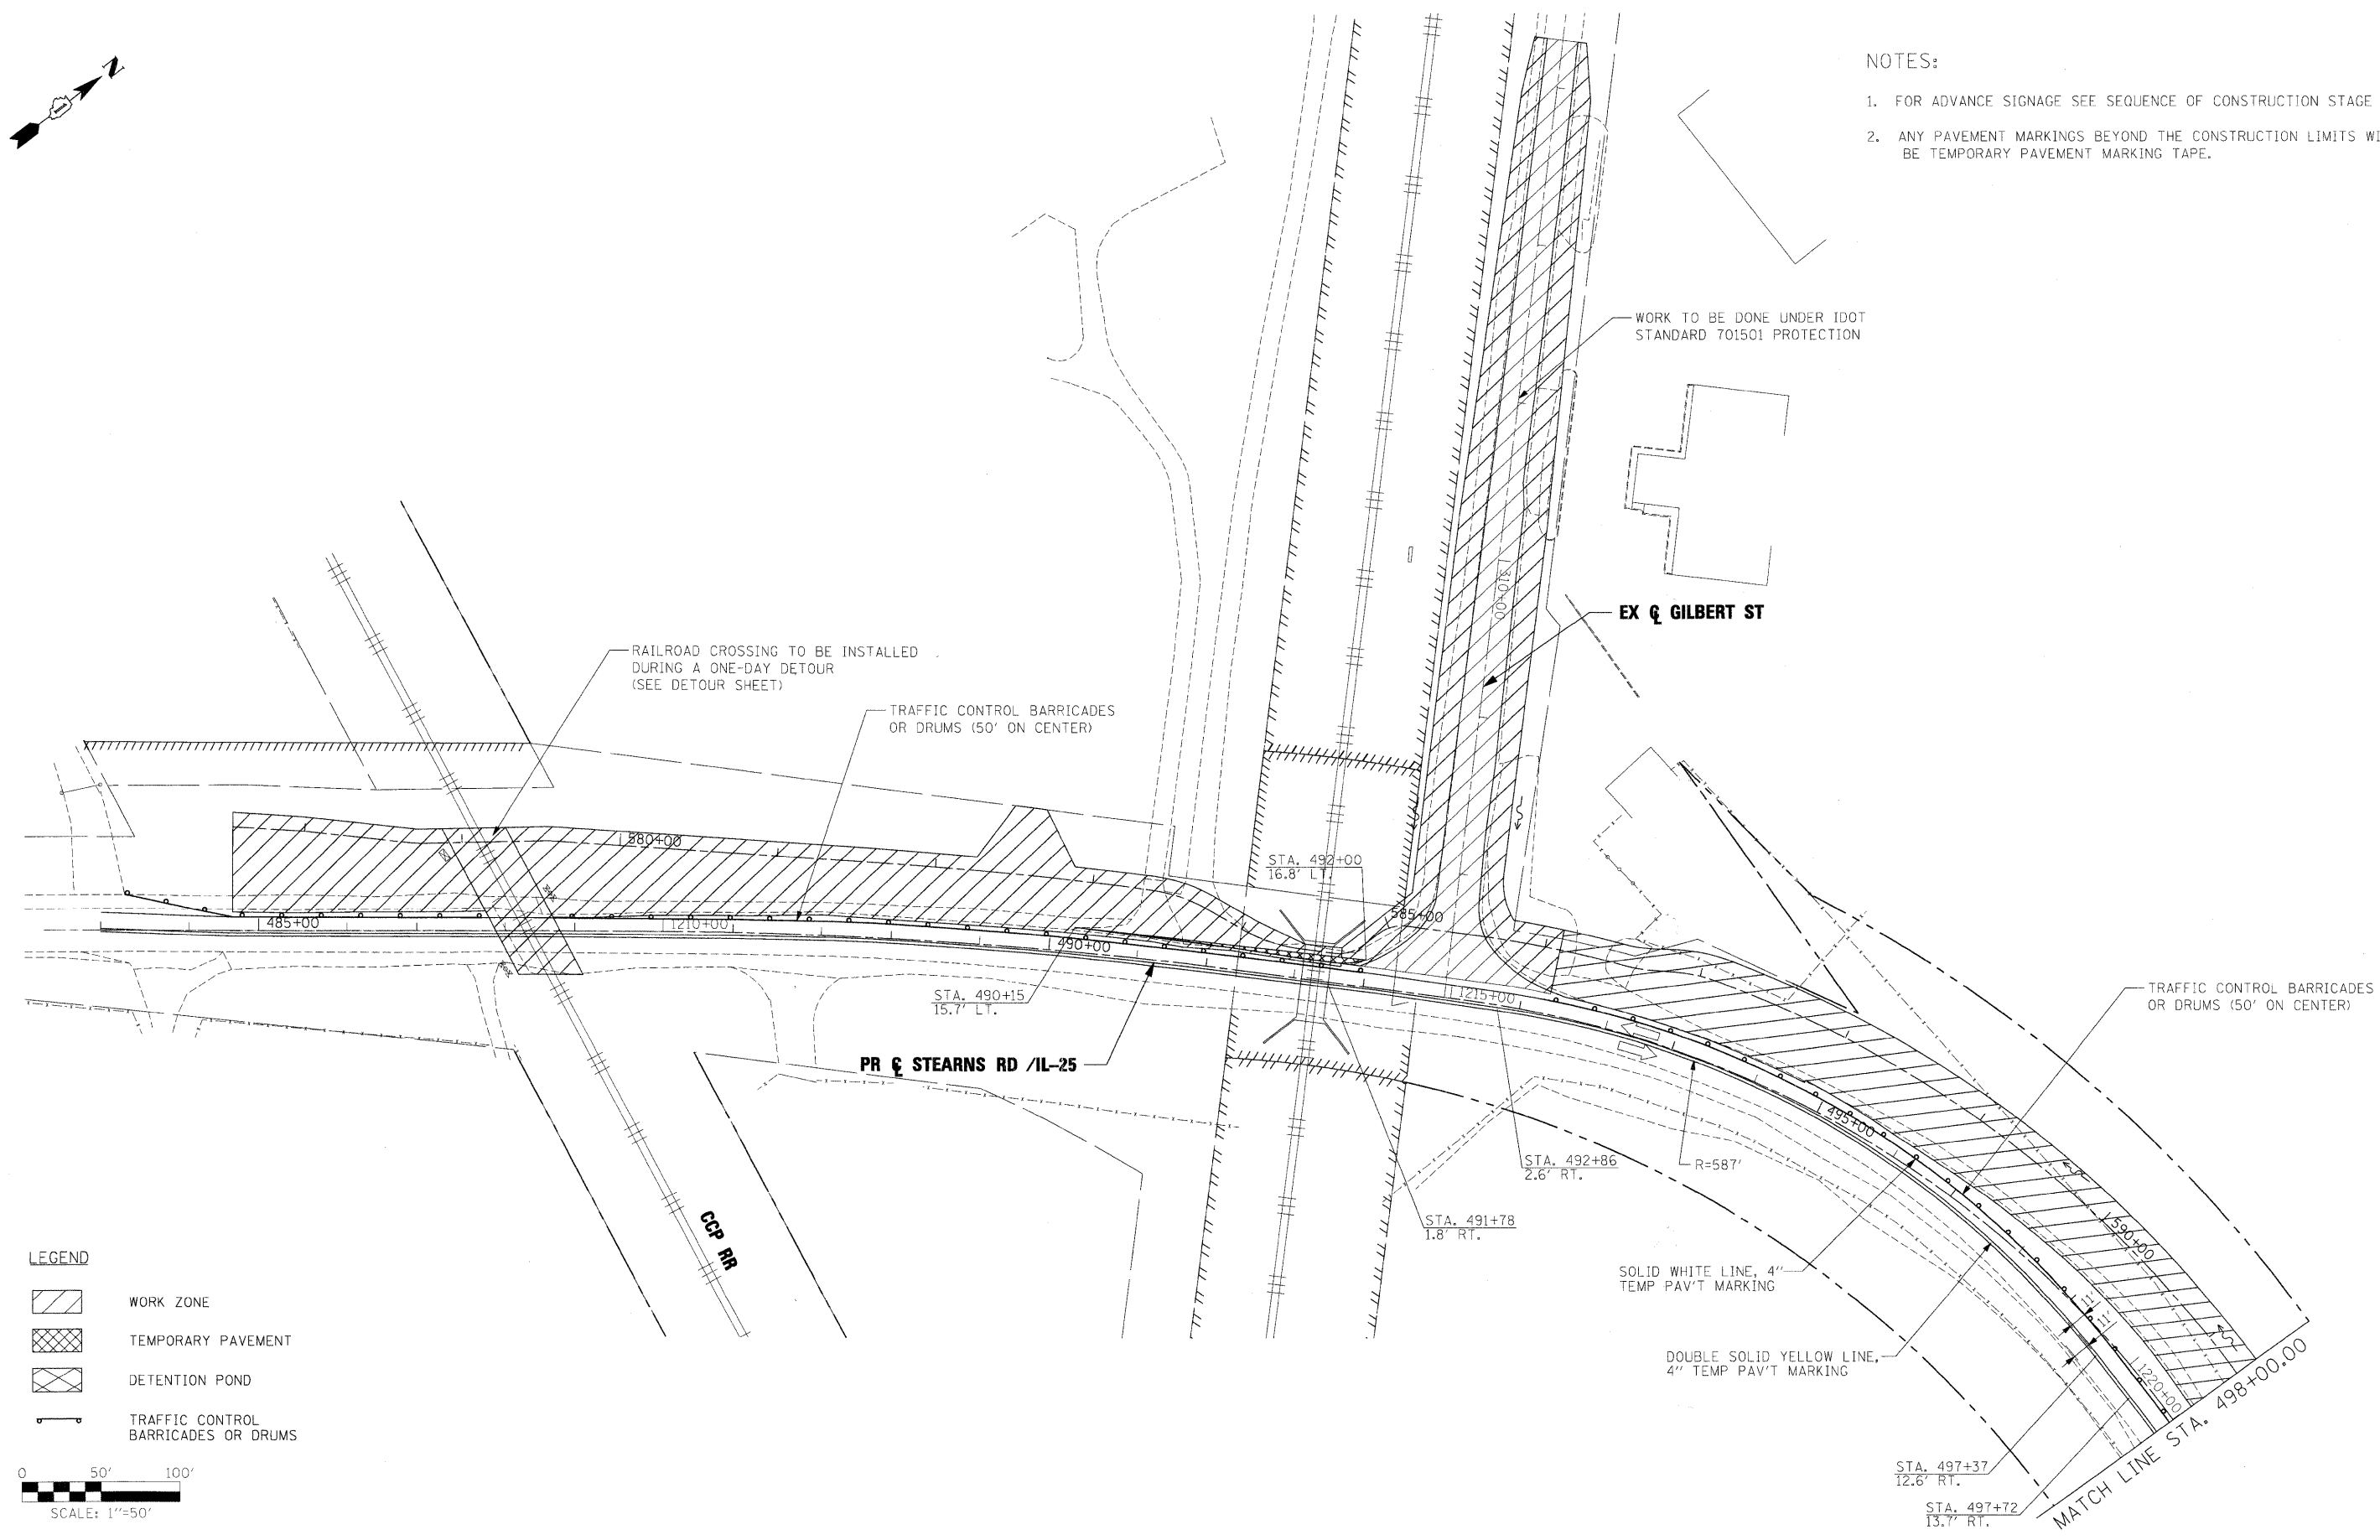

- LEGEND
- WORK ZONE
  - TEMPORARY PAVEMENT
  - DETENTION POND
  - TRAFFIC CONTROL BARRICADES OR DRUMS

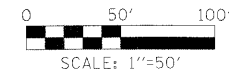

x:\2009\3944\engineer\ug\_documents\01\p\p\in\_ABC\_STN\_mot2B\_01.dgn

FILE NAME =	USER NAME = #USER#	DESIGNED - BJW	REVISED -	<b>KANE COUNTY DIVISION OF TRANSPORTATION</b>	<b>MAINTENANCE OF TRAFFIC STEARNS ROAD STAGE 2B</b>				F.A. RTE.	SECTION	COUNTY	TOTAL SHEETS	SHEET NO.
#FILES#		DRAWN - DMS	REVISED -		361	06-00214-15-BR	KANE/DUPAGE	545	110				
PLOT SCALE = 50.00' / IN.	CHECKED - JNR	REVISED -	REVISED -		CONTRACT NO. 63074								
PLOT DATE = 3/30/2009	DATE - 3/31/09	REVISED -	REVISED -		FED. ROAD DIST. NO. ILLINOIS FED. AID PROJECT								
					SCALE:	SHEET NO.	OF SHEETS	STA.	TO STA.				