


STATE OF ILLINOIS
DEPARTMENT OF TRANSPORTATION

ROUTE NO.	SECTION	COUNTY	TOTAL SHEETS	SHEET NO.
-	-	KANE	545	319
FED. ROAD DIST. NO. 7	ILL. PROJ. NO.	FED. AID PROJECT		

SHEET SD- 4
OF 34 SHEETS

Contract # 63074

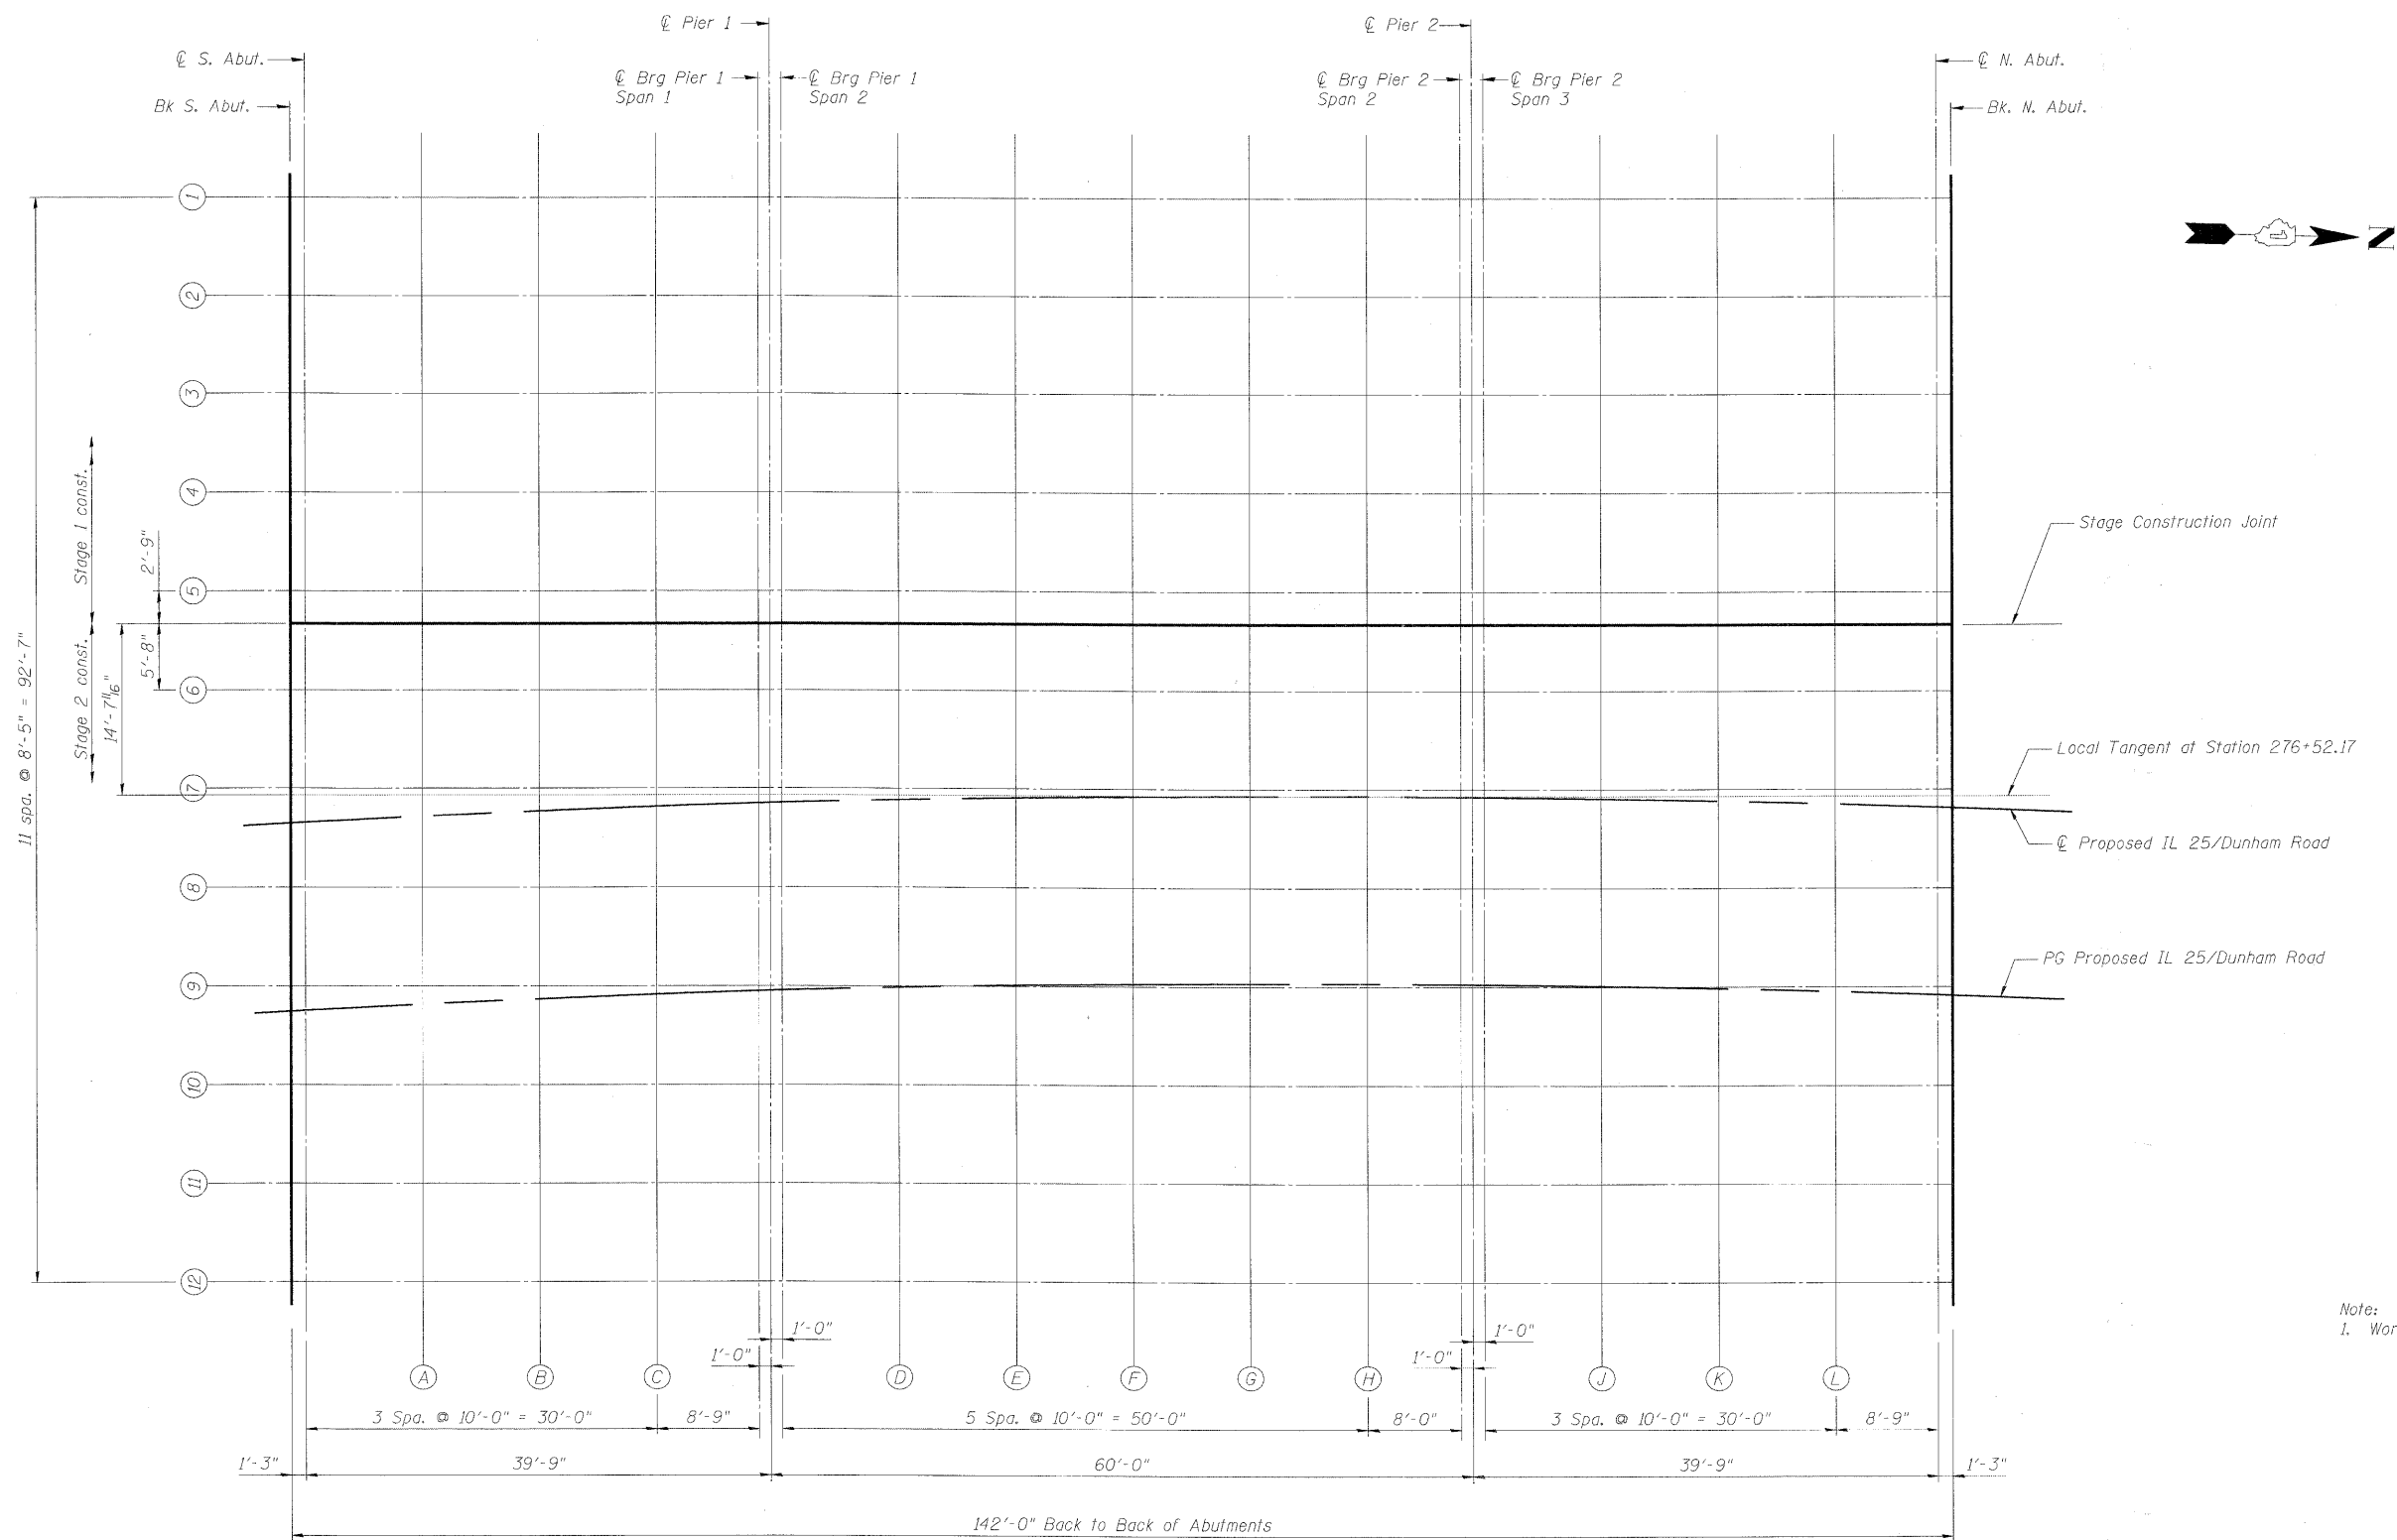

Note:
1. Work this sheet with sheets SD-5 thru SD-7

DESIGNED	AJK
CHECKED	HMA
DRAWN	AYR
CHECKED	DMC

PLAN

benesch
alfred benesch & company
Engineers • Surveyors • Planners
205 North Michigan Avenue, Suite 2400
Chicago, Illinois 60601
312-565-0450
Job # 3944

TOP OF SLAB ELEVATIONS
IL 25/DUNHAM ROAD OVER THE
EAST BRANCH OF BREWSTER CREEK
F.A.P. 360 - SEC. 06-00214-15-BR
KANE COUNTY
STATION 276+36.96
STRUCTURE NO. 045-2032

x:\3900s\3944\engineering_documents\125-dunham-over-brewster-sno045-2032(nb)_sno045-2034(isb)\final\0452032-63074-004-elplan.dgn

11:20:48 AM

3/30/2009