


STATE OF ILLINOIS
DEPARTMENT OF TRANSPORTATION

ROUTE NO.	SECTION	COUNTY	TOTAL SHEETS	SHEET NO.	SHEET SD- 10 OF 34 SHEETS
		KANE	545	325	
FED. ROAD DIST. NO. 7	ILLINOIS	FED. AID PROJECT-			

Contract # 63074

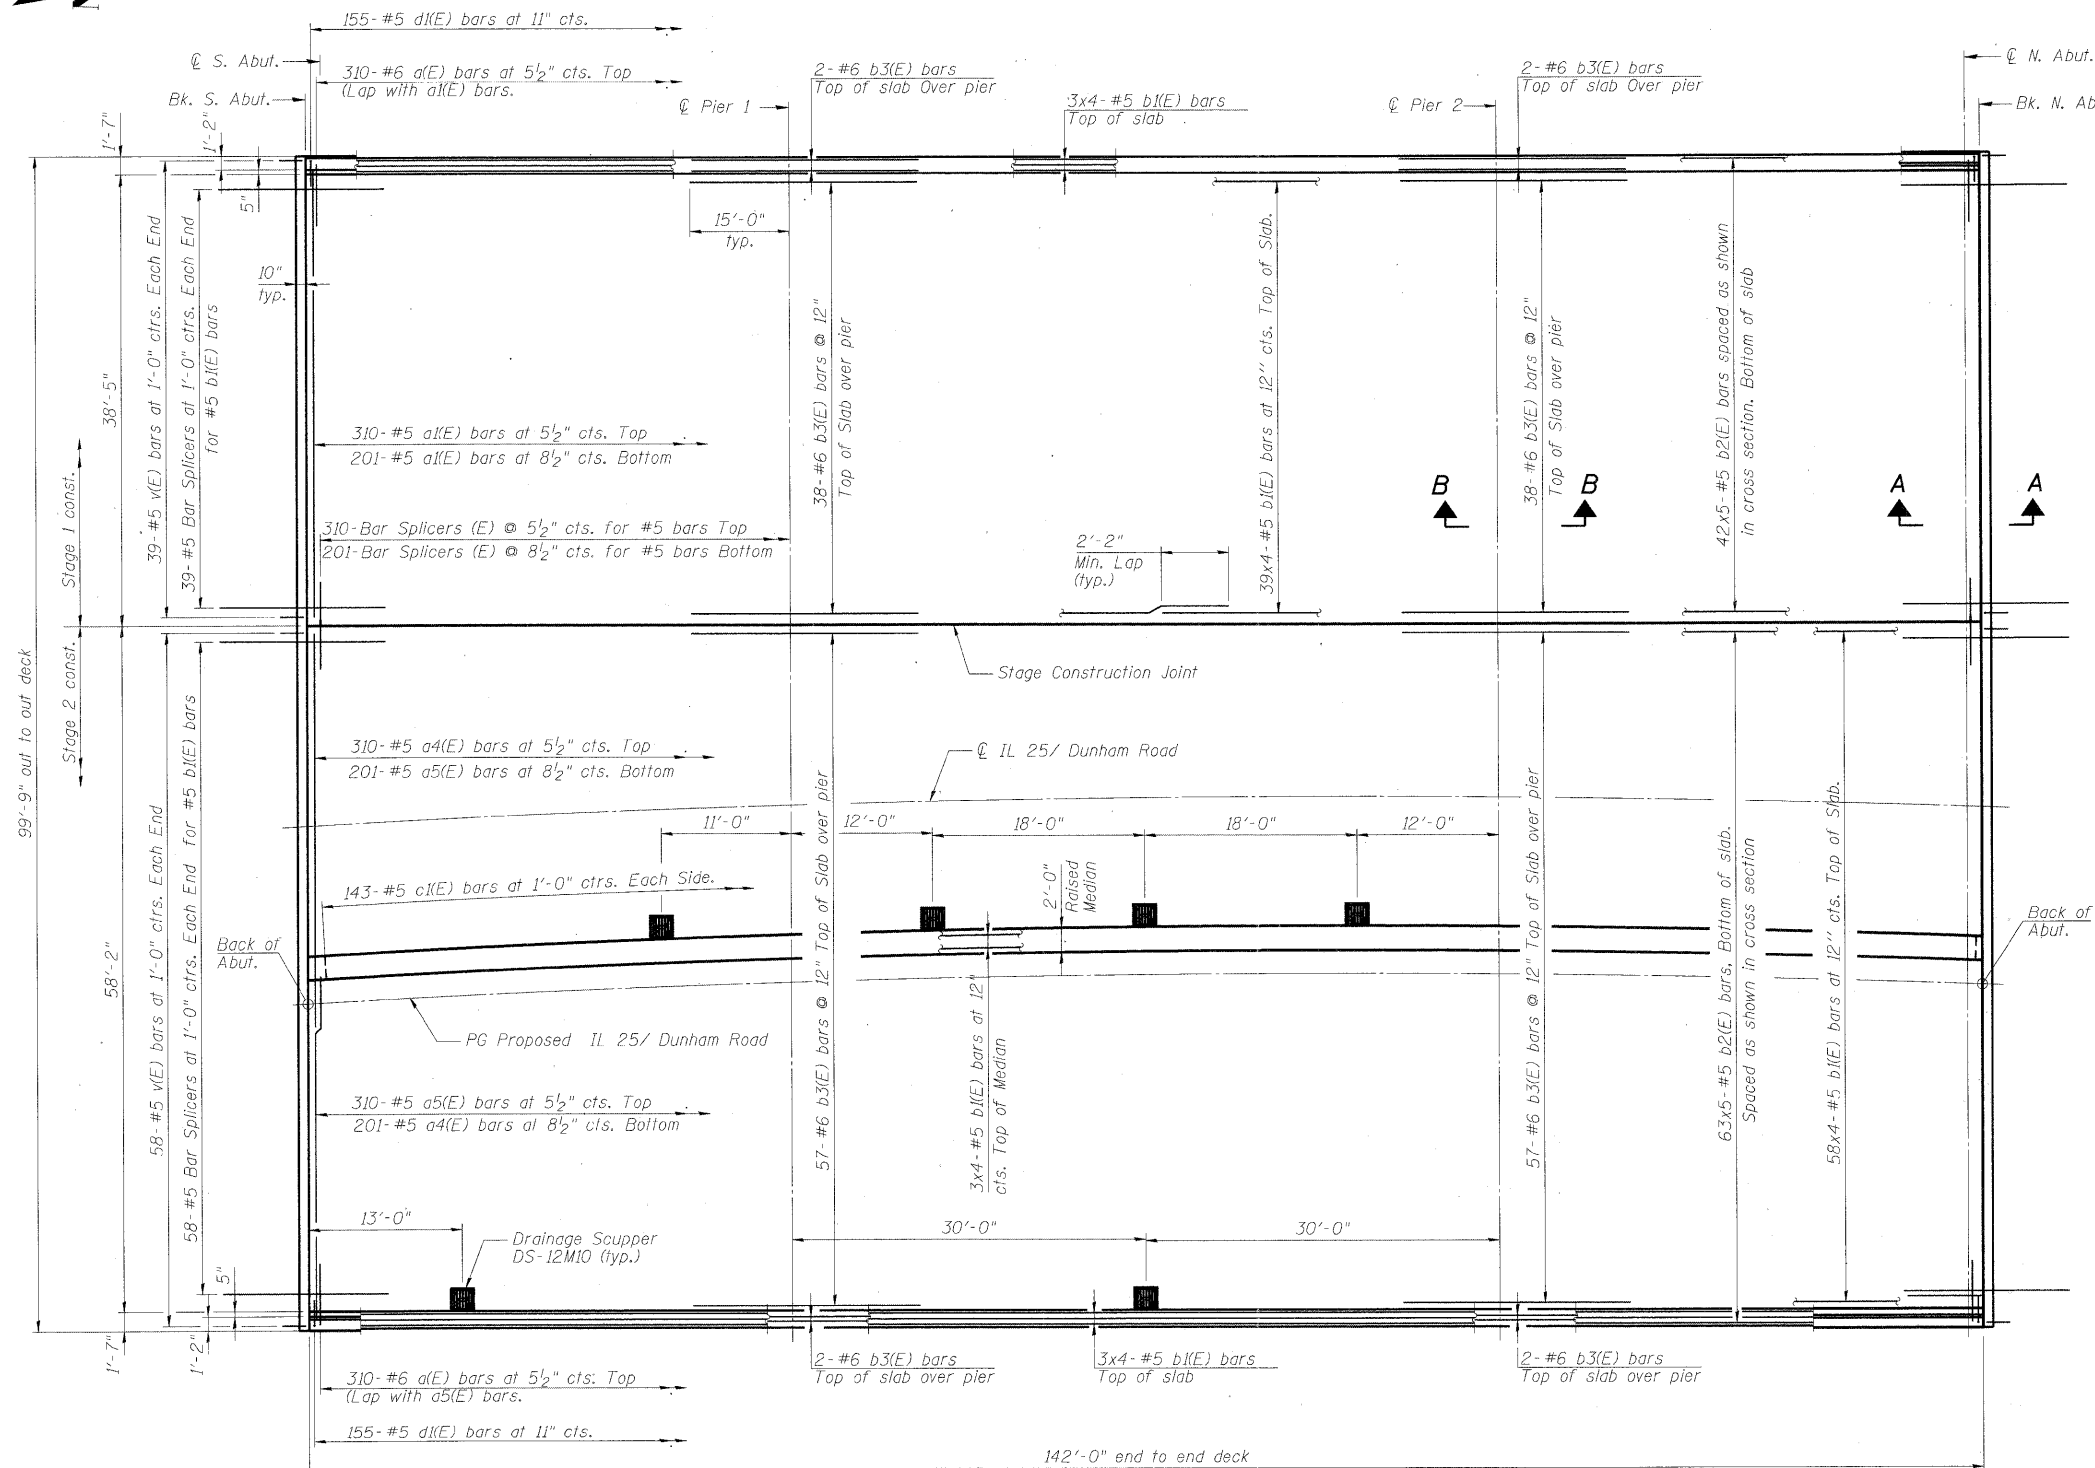

PLAN

- Notes
1. For cross section and median details, see sheet SD-11.
 2. For Section A-A and B-B see sheet SD-13.
 3. For parapet details see sheet SD-14.
 4. For bill of material see sheet SD-15.
 5. Bars indicated thus 20 x 3-#5 etc. Indicates 20 lines of bars with 3 lengths per line.

DESIGNED	AJK
CHECKED	AAY
DRAWN	AYR
CHECKED	DMC

benesch

alfred benesch & company
Engineers • Surveyors • Planners
205 North Michigan Avenue, Suite 2400
Chicago, Illinois 60601
312-565-0450
Job # 3944

DECK REINFORCEMENT PLAN
IL 25/DUNHAM ROAD OVER THE
EAST BRANCH OF BREWSTER CREEK
F.A.P. 360 - SEC. 06-00214-15-BR
KANE COUNTY
STATION 276+36.96
STRUCTURE NO. 045-2032