



STATE OF ILLINOIS
DEPARTMENT OF TRANSPORTATION

ROUTE NO.	SECTION	COUNTY	TOTAL SHEETS	SHEET NO.	SHEET SD- 11 OF 34 SHEETS
-	-	KANE	545	326	
FED. ROAD DIST. NO. 7		ILLINOIS	FED. AID PROJECT		

Contract # 63074

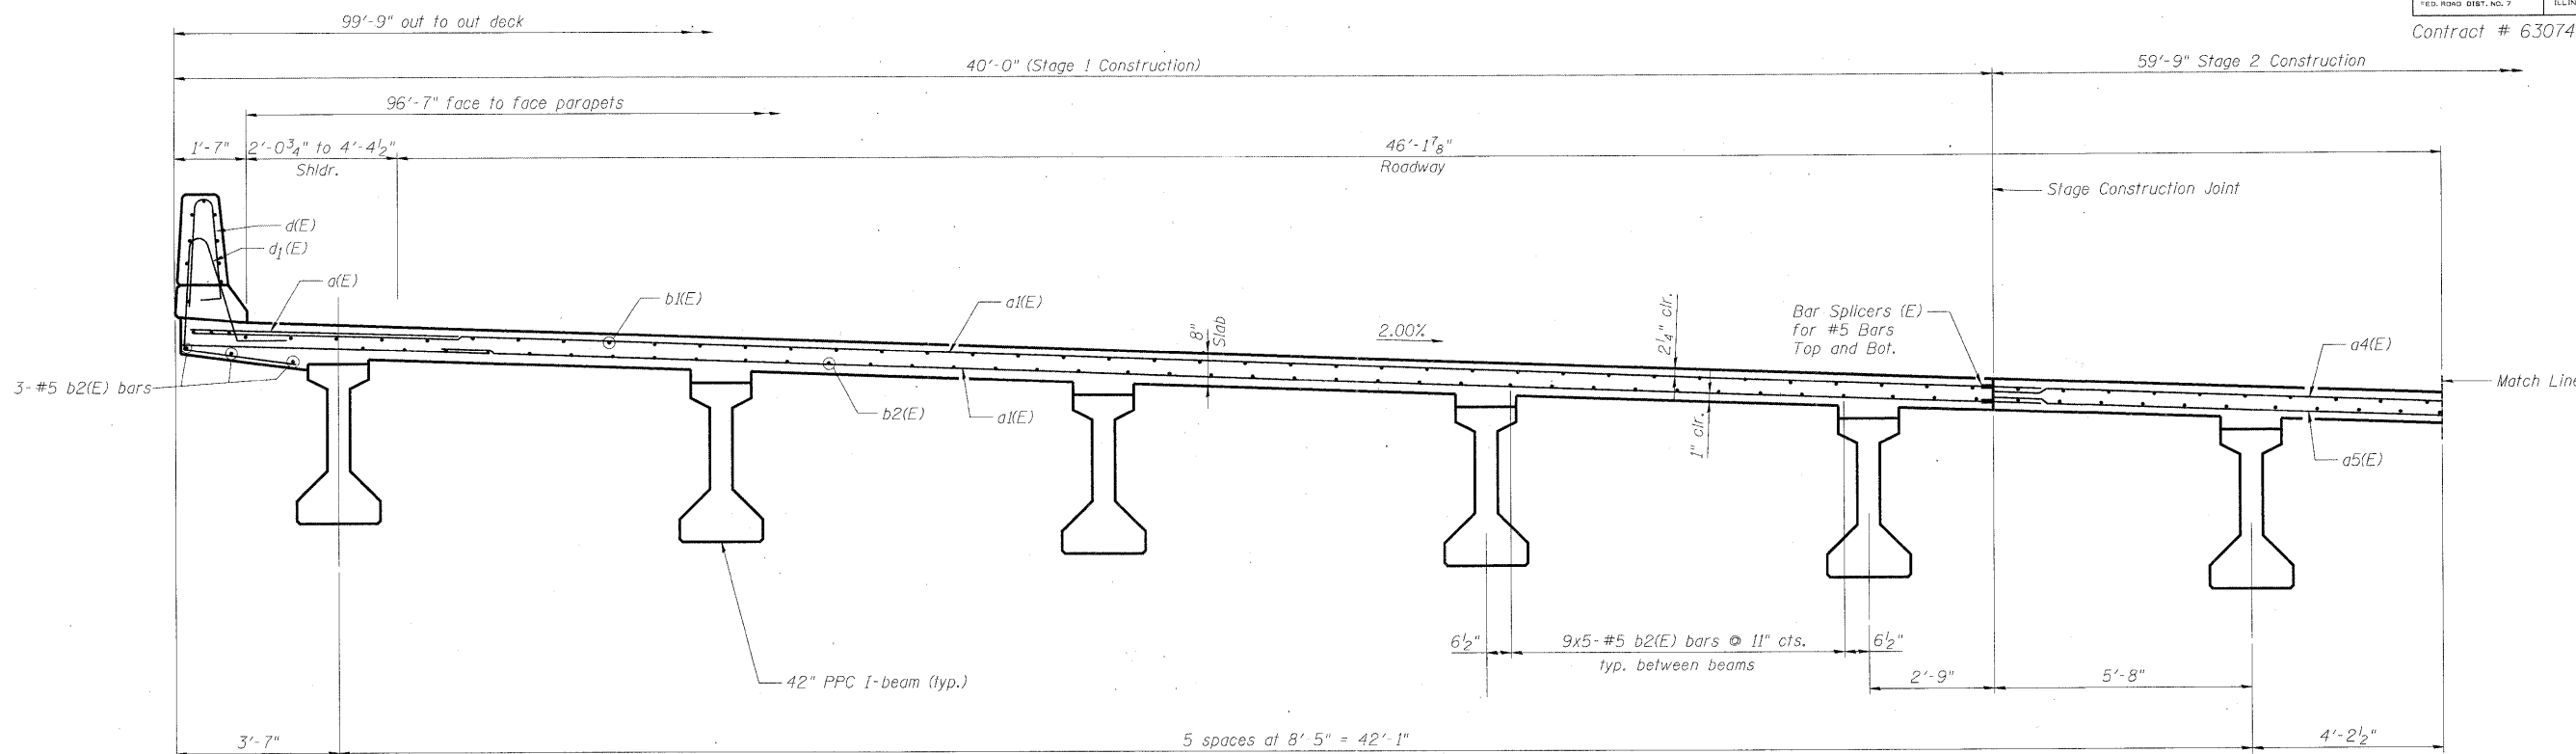

CROSS SECTION
SECTION @ MIDSPAN

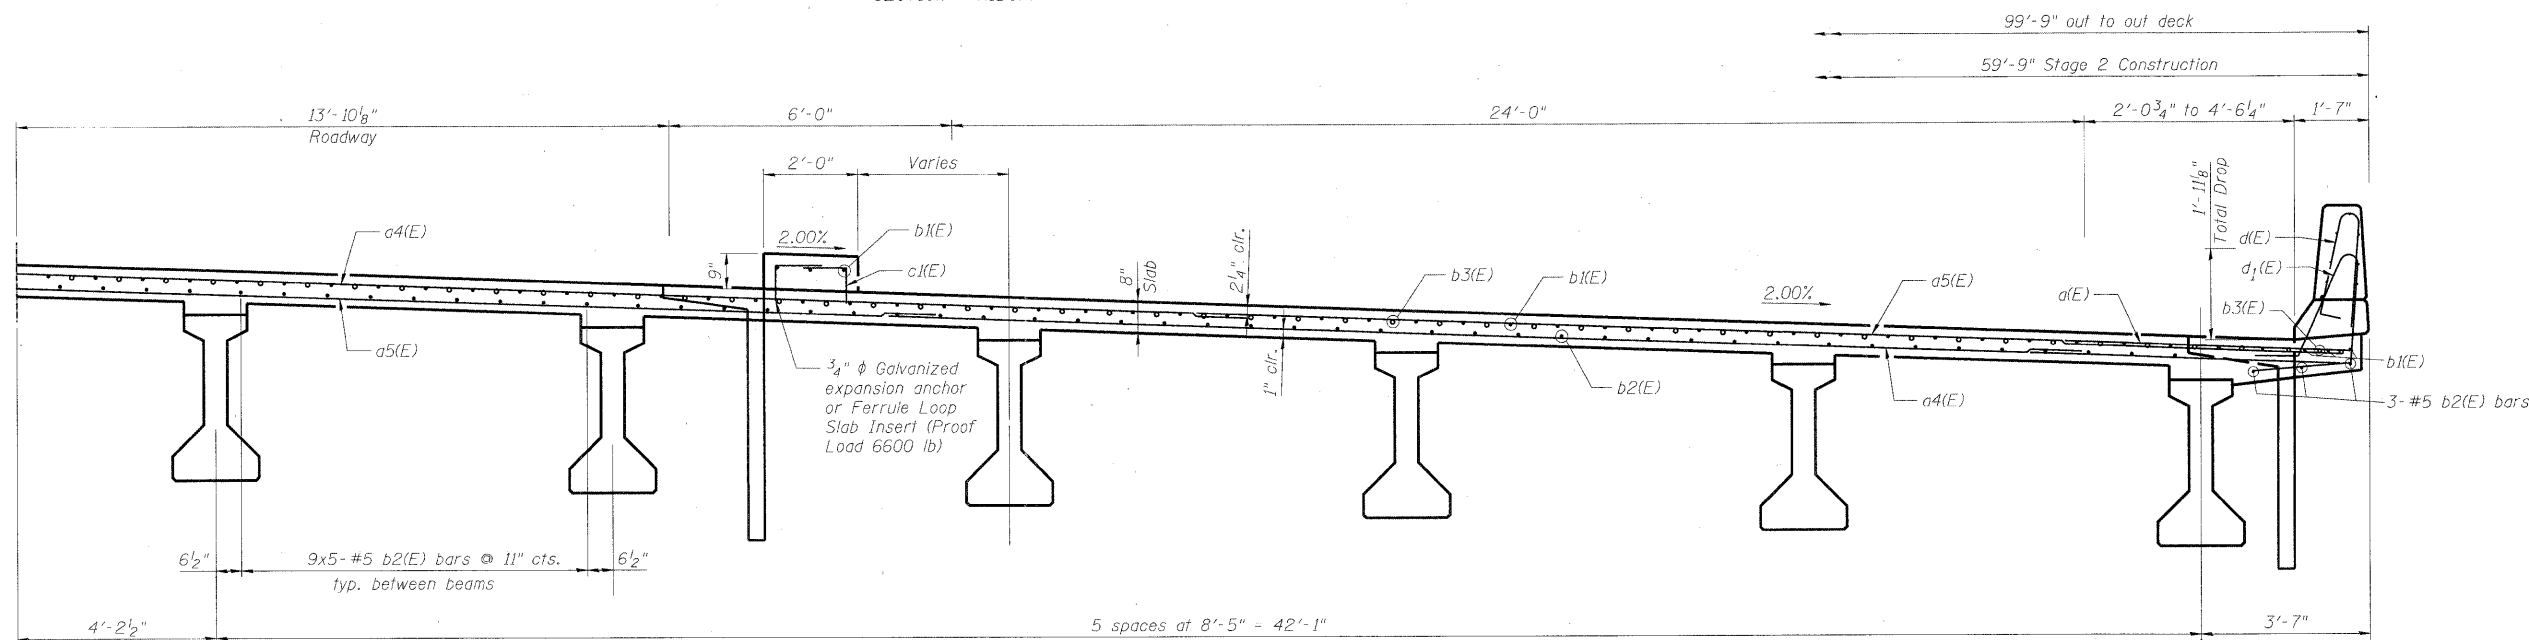

CROSS SECTION
SECTION OVER PIER

Notes:
1. For Deck Plan see sheet SD-10.

DESIGNED	AJK
CHECKED	AAY
DRAWN	AYR
CHECKED	DMC

benesch

alfred benesch & company
Engineers • Surveyors • Planners
205 North Michigan Avenue, Suite 2400
Chicago, Illinois 60601
312-565-0450
Job # 3944

DECK CROSS SECTION
IL 25/DUNHAM ROAD OVER THE
EAST BRANCH OF BREWSTER CREEK
F.A.P. 360 - SEC. 06-00214-15-BR
KANE COUNTY
STATION 276+36.96
STRUCTURE NO. 045-2032