


STATE OF ILLINOIS  
DEPARTMENT OF TRANSPORTATION

ROUTE NO.	SECTION	COUNTY	TOTAL SHEETS	SHEET NO.
-	-	KANE	545	353
FED. ROAD DIST. NO. 7	ILLINOIS	FED. AID PROJECT		

SHEET SS- 4  
OF 22 SHEETS

Contract # 63074

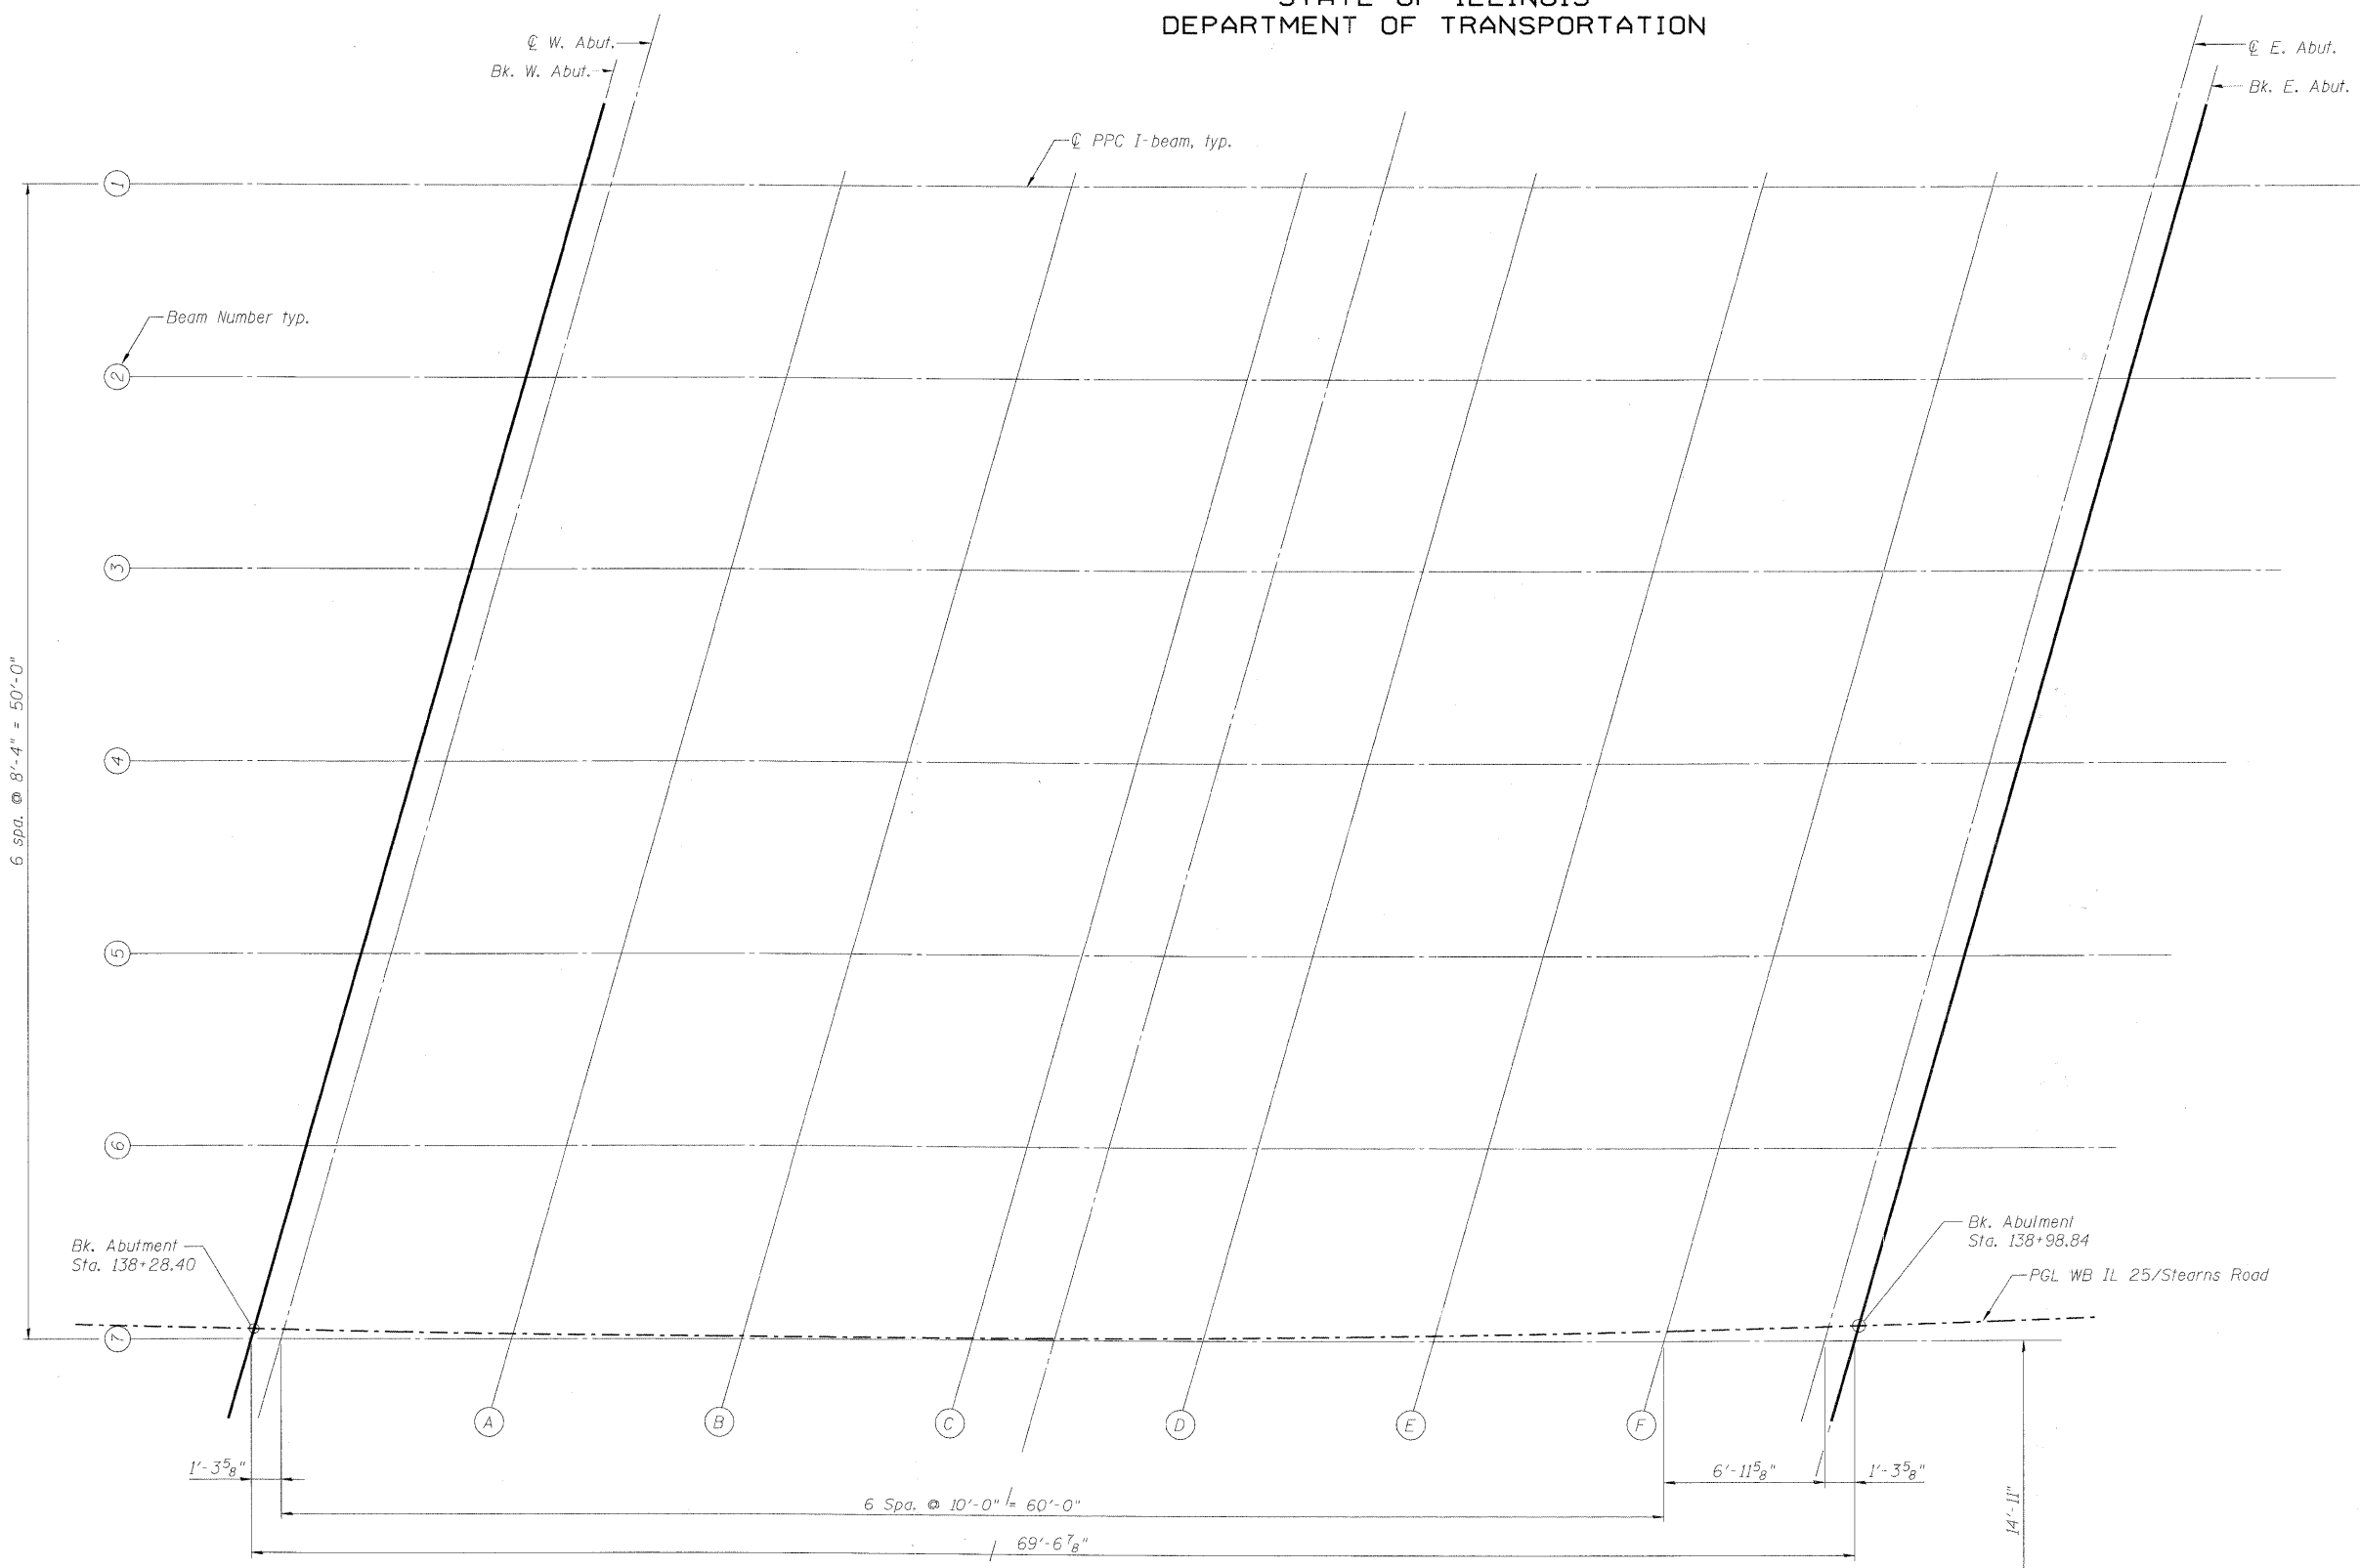

Notes:  
1. Work this sheet with sheet SS-5.

DESIGNED	AJK
CHECKED	HMA
DRAWN	AYR
CHECKED	HMA/DMC



PLAN

**benesch**  
alfred benesch & company  
Engineers • Surveyors • Planners  
205 North Michigan Avenue, Suite 2400  
Chicago, Illinois 60601  
312-565-0450  
Job # 3944

**DECK ELEVATION PLAN**  
**IL 25/STEARNS ROAD OVER THE**  
**EAST BRANCH OF BREWSTER CREEK**  
**F.A.P. 2503 - SEC. 06-00214-15-BR**  
**KANE COUNTY**  
**STATION 138+59.20**  
**STRUCTURE NO. 045-2035**