


STATE OF ILLINOIS
DEPARTMENT OF TRANSPORTATION


ROUTE NO.	SECTION	COUNTY	TOTAL SHEETS	SHEET NO.
-	-	KANE	545	374
FED. ROAD DIST. NO. 7	ILLINOIS	FED. AID PROJECT		

SHEET SC- 3
OF 4 SHEETS


Contract # 63074

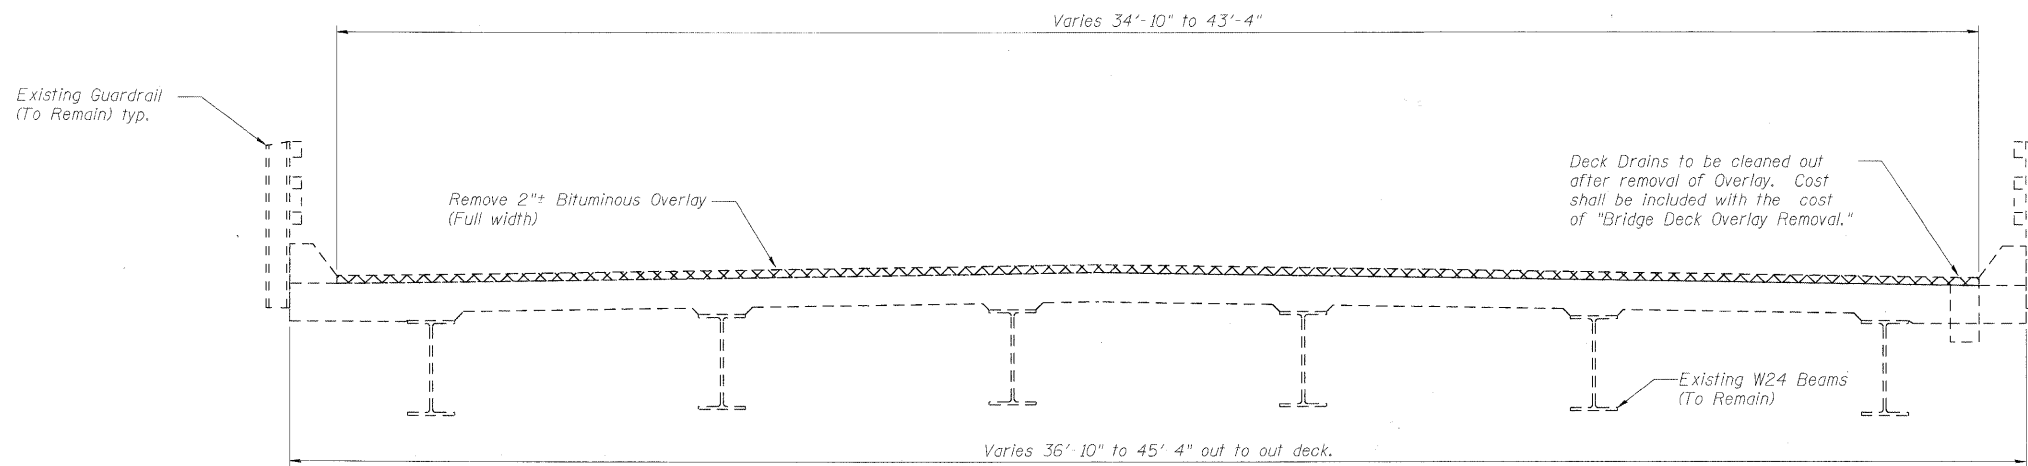

EXISTING DECK CROSS SECTION
(Looking North)

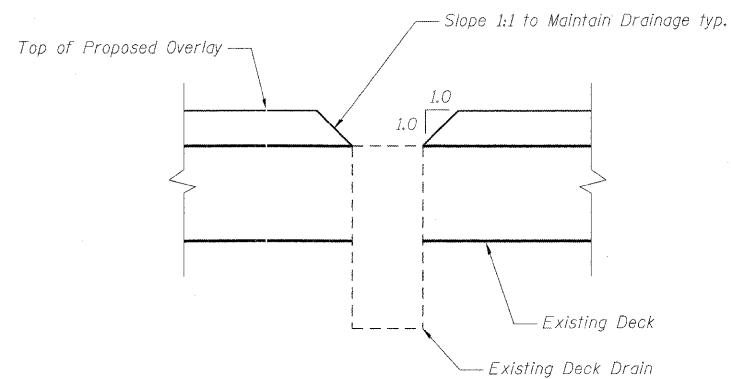

SECTION THROUGH EXISTING DECK DRAIN

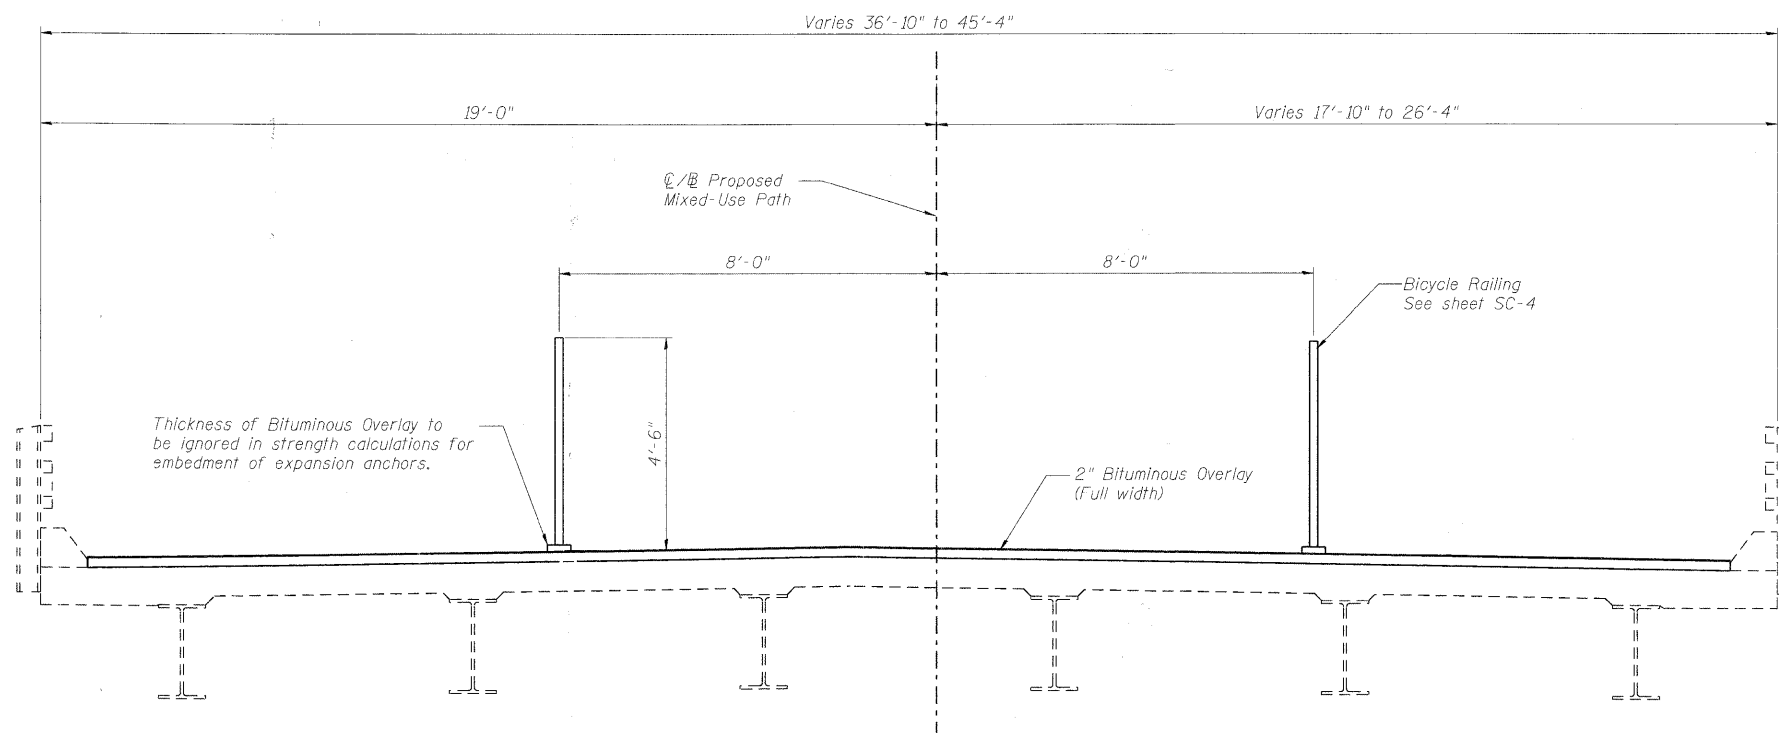

PROPOSED DECK CROSS SECTION
(Looking North)

Notes:
1. For Deck Plan and Bill of Material see sheet SC-2.

DESIGNED	AJK
CHECKED	DMC
DRAWN	AJK
CHECKED	HMA

benesch

alfred benesch & company
Engineers • Surveyors • Planners
205 North Michigan Avenue, Suite 2400
Chicago, Illinois 60601
312-565-0450
Job # 3844

DECK CROSS SECTIONS
CONVERSION OF EXISTING DUNHAM OVER
CCP RAILROAD TO MULTI USE BRIDGE
F.A.P. 360 - SEC. 06-00214-15-BR
KANE COUNTY
STATION 907+49.69
STRUCTURE NO. 045-3021