

F.A.P. RTE.	SECTION	COUNTY	TOTAL SHEETS	SHEET NO.
361	06-00214-15-BR	KANE/DUPAGE		376
FED. ROAD DIST. NO.	ILLINOIS	CONTRACT NO.	63074	

STATE OF ILLINOIS
DEPARTMENT OF TRANSPORTATION
KANE COUNTY DIVISION OF TRANSPORTATION
**PROPOSED
HIGHWAY PLANS
VOLUME 2**

F.A.P 361 ROUTE IL-25 /STEARNS ROAD
DUNHAM ROAD


SECTION NO. 06-00214-15-BR
PROJECT NO. HPP-1527 (012)
JOB NO. C-91-246-06
KANE /DUPAGE COUNTY

FOR INDEX OF SHEETS, SEE SHEET NO. 2
FOR LIST OF STATE STANDARDS, SEE SHEET NO. 3

DESIGN DESIGNATION AND TRAFFIC DATA

2015 ADT	VEHICLES	
IL-25	=	29,000
STEARNS RD	=	26,075
DUNHAM RD	=	29,500
GILBERT RD	=	8,150
DESIGN SPEED	=	45 MPH
FUNCTION CLASSIFICATION: - OTHER PRINCIPAL ARTERIAL (OPA)		


THIS PROJECT IS LOCATED IN
KANE AND DUPAGE COUNTIES,
VILLAGE OF BARTLETT

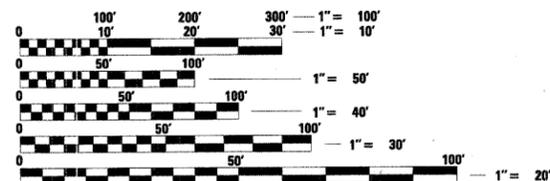

FULL SIZE PLANS HAVE BEEN PREPARED USING STANDARD ENGINEERING SCALES. REDUCED SIZED PLANS WILL NOT CONFORM TO STANDARD SCALES. IN MAKING MEASUREMENTS ON REDUCED PLANS, THE ABOVE SCALES MAY BE USED.

J.U.L.I.E.
JOINT UTILITY LOCATION INFORMATION FOR EXCAVATION
1-800-892-0123
OR 811


CONTRACT NO. 63074

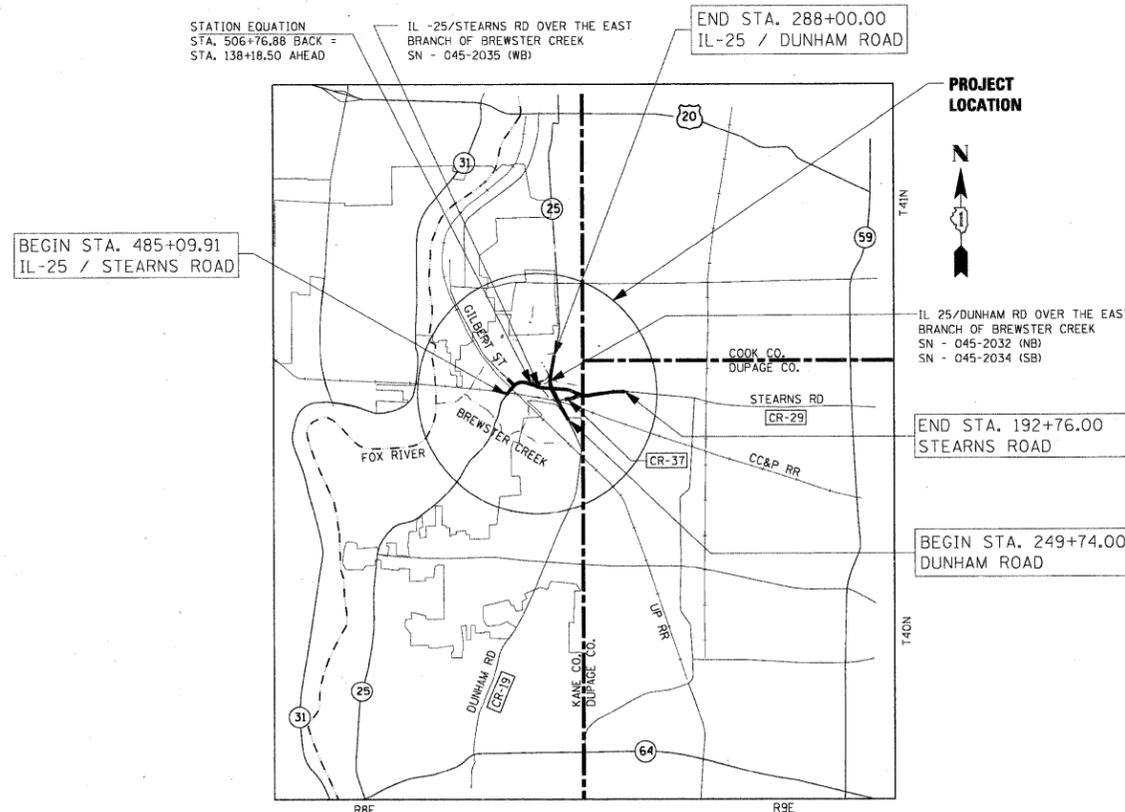

LOCATION MAP

SCALE: NTS

NET LENGTH OF IMPROVEMENT = 11,693 LINEAR FEET = 2.215 MILES
GROSS LENGTH OF IMPROVEMENT = 11,693 LINEAR FEET = 2.215 MILES

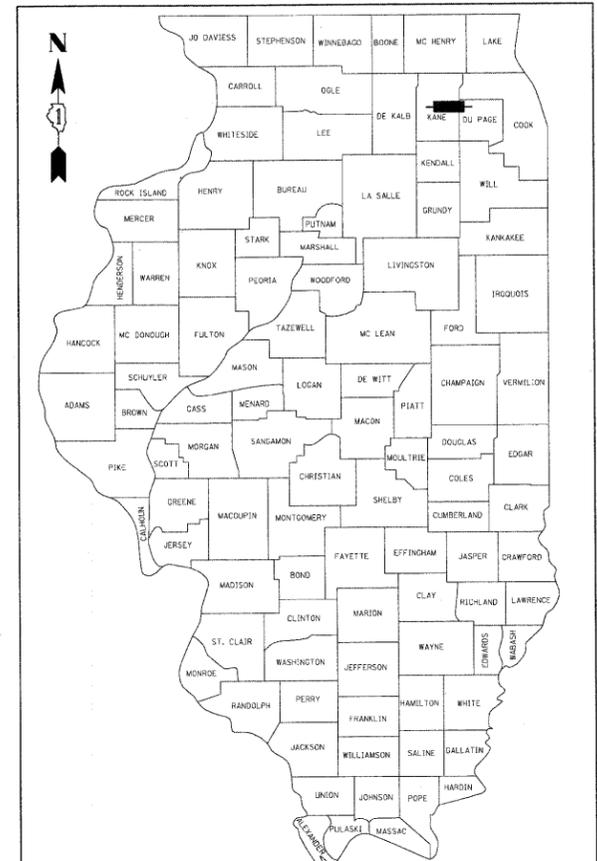

LOCATION OF SECTION INDICATED THUS: - [black box] -

**KANE COUNTY
DIVISION OF TRANSPORTATION**

APPROVED _____ 20 _____

COUNTY ENGINEER

**DUPAGE COUNTY
DIVISION OF TRANSPORTATION**

APPROVED _____ 20 _____

COUNTY ENGINEER

PASSED _____ 20 _____

RELEASED FOR BID BASED ON LIMITED REVIEW _____

DISTRICT ENGINEER OF LOCAL ROADS AND STREETS

DEPUTY DIRECTOR OF HIGHWAYS, REGION 1 ENGINEER

**PRINTED BY THE AUTHORITY
OF THE STATE OF ILLINOIS**