


FINAL SURVEY	SURVEYED
NOTE BOOK	PLOTTED
NO.	TEMPLATE
	AREAS CHECKED
	AREAS CHECKED

ORIGINAL SURVEY	SURVEYED
NOTE BOOK	PLOTTED
NO.	TEMPLATE
	AREAS CHECKED
	AREAS CHECKED

x:\39020\3944\engineering\documents\Roadway\Cross Sections\xsht.ABC.DUN.xls.dgn

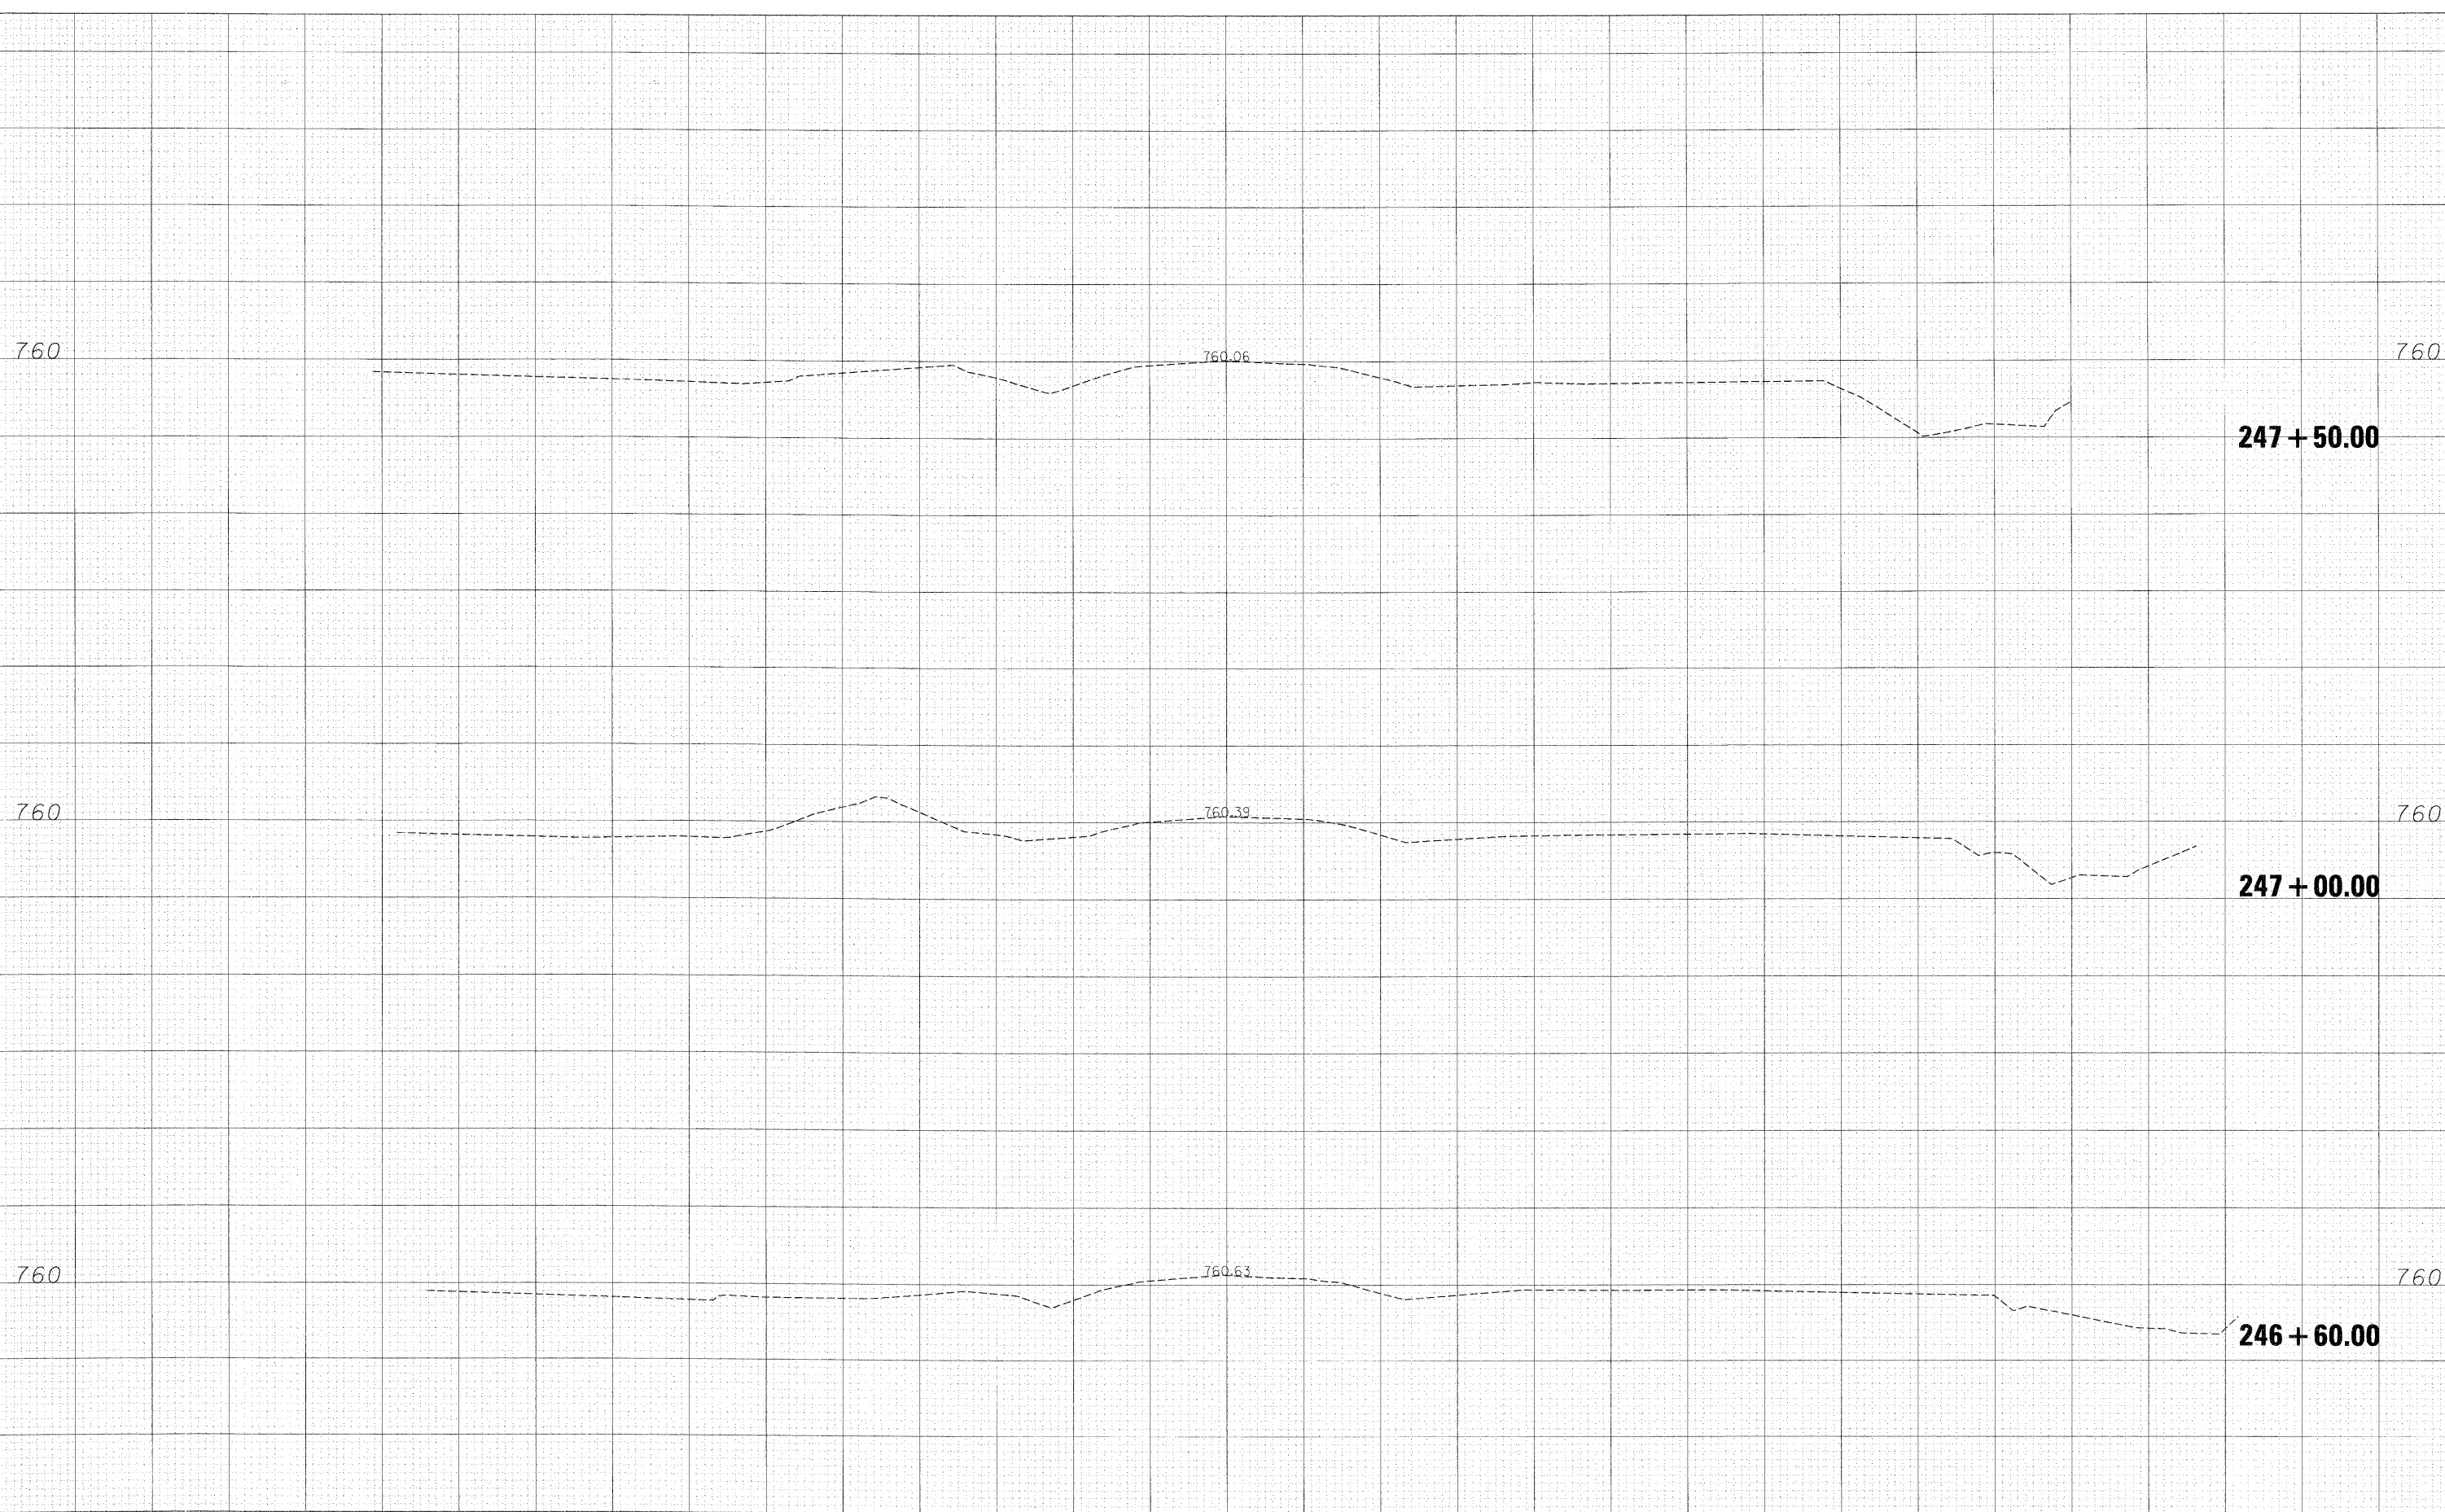

FILE NAME =	USER NAME = *USER*	DESIGNED - MAC	REVISED -	KANE COUNTY DIVISION OF TRANSPORTATION	DUNHAM ROAD CROSS SECTIONS				F.A. RTE.	SECTION	COUNTY	TOTAL SHEETS	SHEET NO.		
9FILES*		DRAWN - MAC	REVISED -		SCALE:	SHEET NO.	OF	SHEETS	STA. 246+60.00	TO STA. 247+50.00	361	06-00214-15-BR	KANE/DUPAGE	545	378
	PLOT SCALE = 10.0000' / IN.	CHECKED - JJT	REVISED -												
	PLOT DATE = 3/30/2009	DATE - 3/31/09	REVISED -												
											CONTRACT NO. 63074				
											FED. ROAD DIST. NO. ILLINOIS FED. AID PROJECT				