


FINAL SURVEY PLOTTED TEMPLATE AREAS CHECKED

ORIGINAL SURVEY PLOTTED TEMPLATE AREAS CHECKED

x:\3990a\3944\engineering\documents\Roadway\Cross Sections\ssht.abc.DUN.vst.dgn

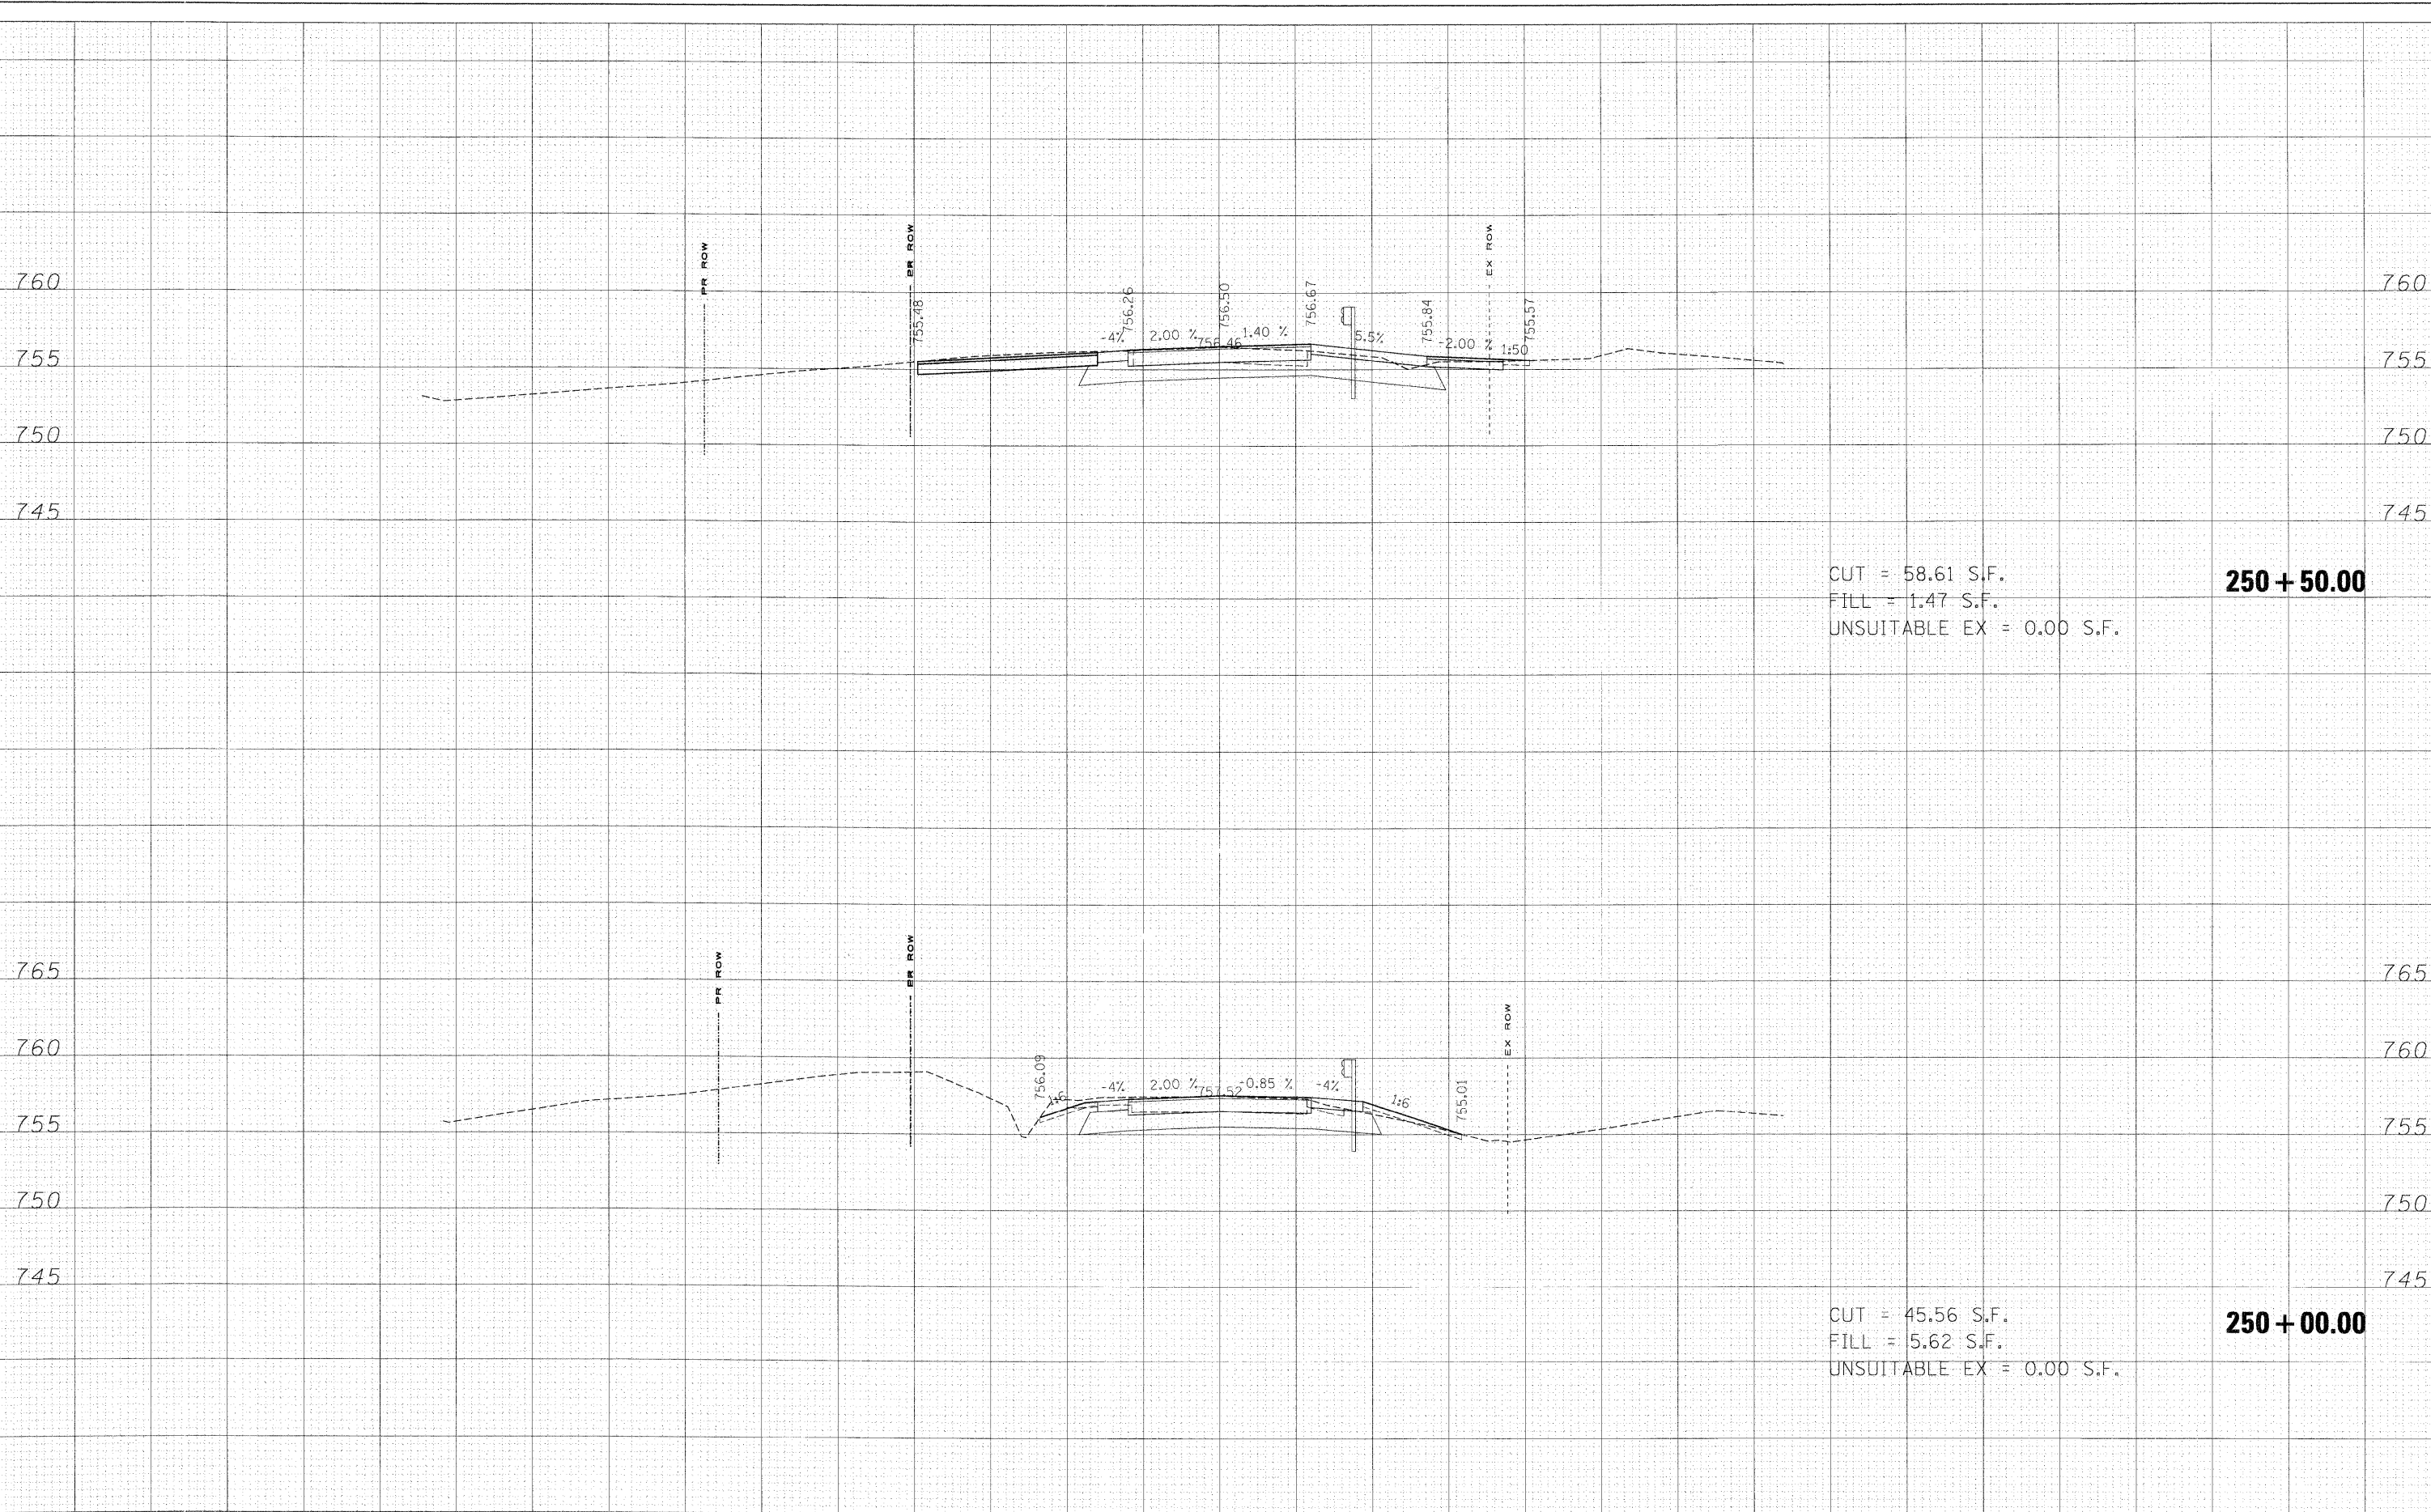

CUT = 58.61 S.F.  
 FILL = 1.47 S.F.  
 UNSUITABLE EX = 0.00 S.F.  
**250 + 50.00**

CUT = 45.56 S.F.  
 FILL = 5.62 S.F.  
 UNSUITABLE EX = 0.00 S.F.  
**250 + 00.00**

FILE NAME =	USER NAME = *USER*	DESIGNED - MAC	REVISED -	<b>KANE COUNTY DIVISION OF TRANSPORTATION</b>	<b>DUNHAM ROAD CROSS SECTIONS</b>	F.A. RTE.	SECTION	COUNTY	TOTAL SHEETS	SHEET NO.	
#FILES#	PLOT SCALE = 10.0000' / IN.	DRAWN - MAC	REVISED -			361	06-00214-15-BR	KANE/DUPAGE	545	326	
	PLOT DATE = 3/31/2009	CHECKED - JJT	REVISED -			CONTRACT NO. 63074					
		DATE - 3/31/09	REVISED -			FED. ROAD DIST. NO. ILLINOIS FED. AID PROJECT					