


ORIGINAL SURVEY SURVEYED PLOTTED TEMPLATE AREAS CHECKED
 FINAL SURVEY SURVEYED PLOTTED TEMPLATE AREAS CHECKED
 NO. _____
 FILE NAME = x:\3900a\3944\engineering\log_documents\Roadway\Cross Sections\sheet.abc.dun.xls.dgn
 USER NAME = *USER*
 DESIGNED - MAC
 DRAWN - MAC
 CHECKED - JJT
 DATE - 3/31/09
 PLOT SCALE = 10.0000' / IN.
 PLOT DATE = 3/30/2009

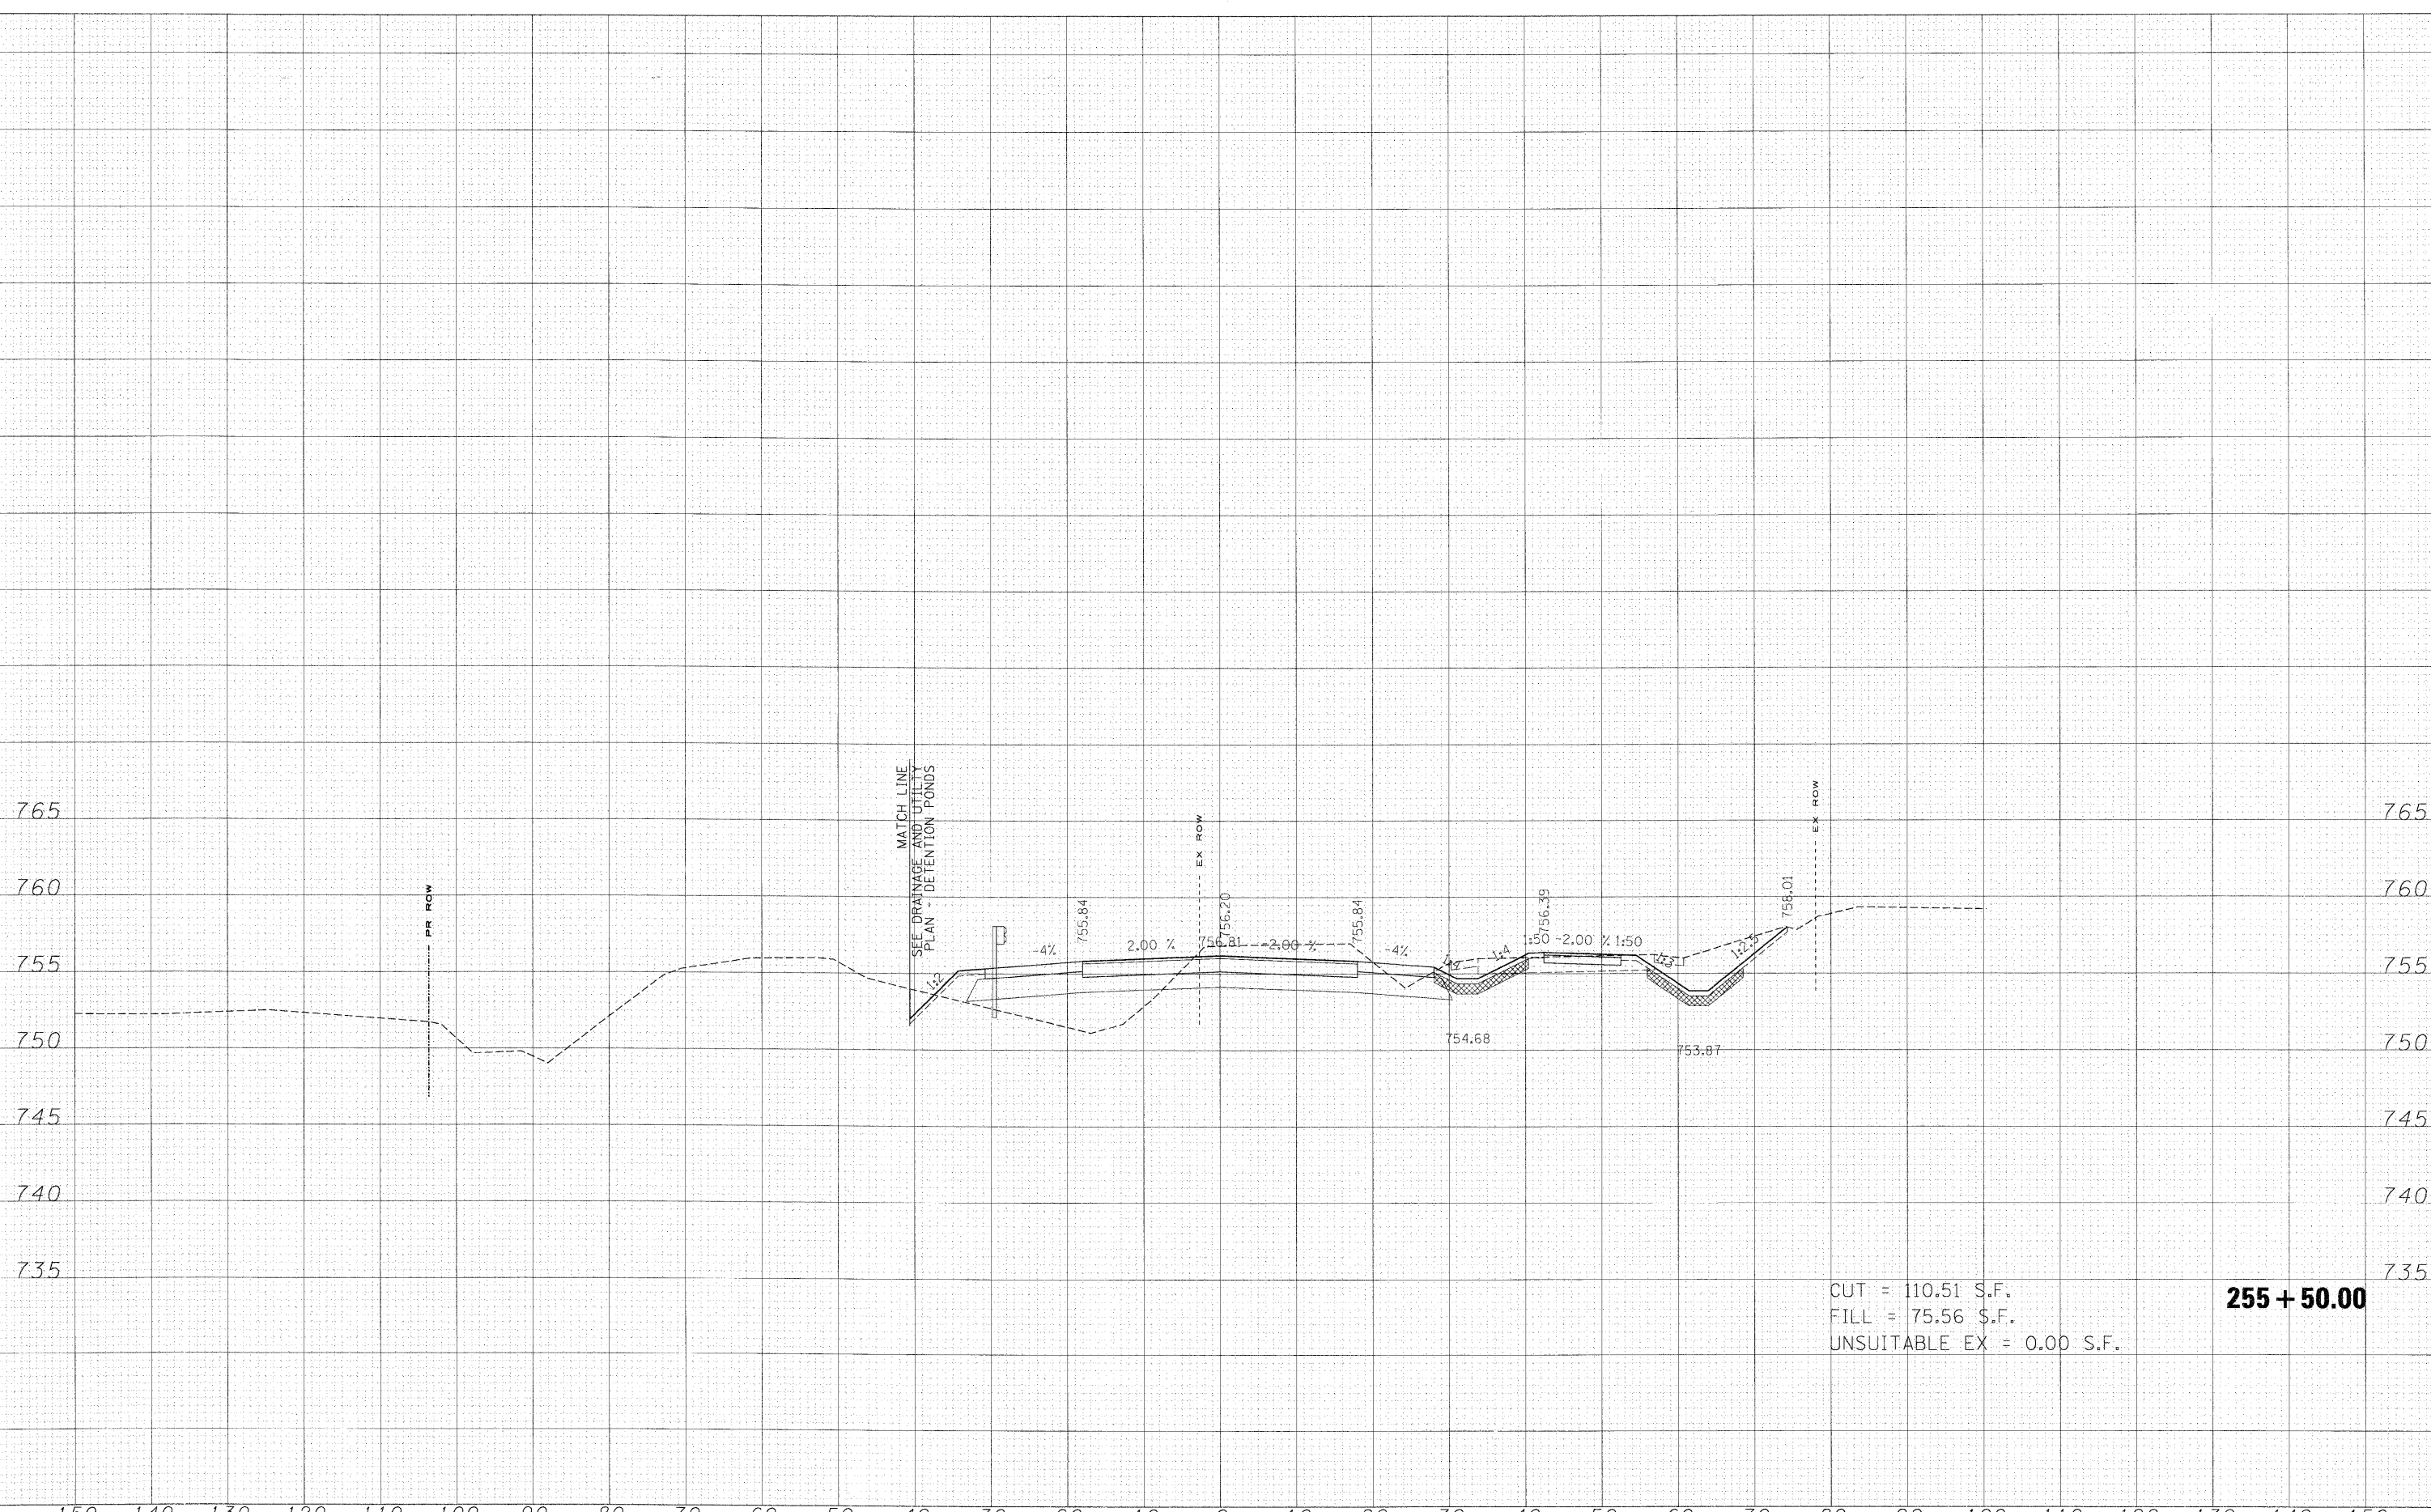

FILE NAME =	USER NAME = *USER*	DESIGNED - MAC	REVISED -	KANE COUNTY DIVISION OF TRANSPORTATION				DUNHAM ROAD CROSS SECTIONS				F.A. RTE.	SECTION	COUNTY	TOTAL SHEETS	SHEET NO.							
FILES		DRAWN - MAC	REVISED -					SCALE: SHEET NO. OF SHEETS STA. 255+50.00 TO STA. 255+50.00				361	06-00214-15-BR	KANE/DUPAGE	545	389							
		CHECKED - JJT	REVISED -																	CONTRACT NO. 63074			
		DATE - 3/31/09	REVISED -																	FED. ROAD DIST. NO. [ILLINOIS] FED. AID PROJECT			