


DATE	
TIME	
SURVEY	SURVEYED
NOTE BOOK	PLOTTED
NO.	TEMPLATE
	AREAS CHECKED
	AREAS CHECKED

DATE	
TIME	
ORIGINAL SURVEY	SURVEYED
NOTE BOOK	PLOTTED
NO.	TEMPLATE
	AREAS CHECKED
	AREAS CHECKED

x:\3900\3944\eng\reep\09_documents\Roadway\Cross Sections\ssht.abc.dun.vst.dgn

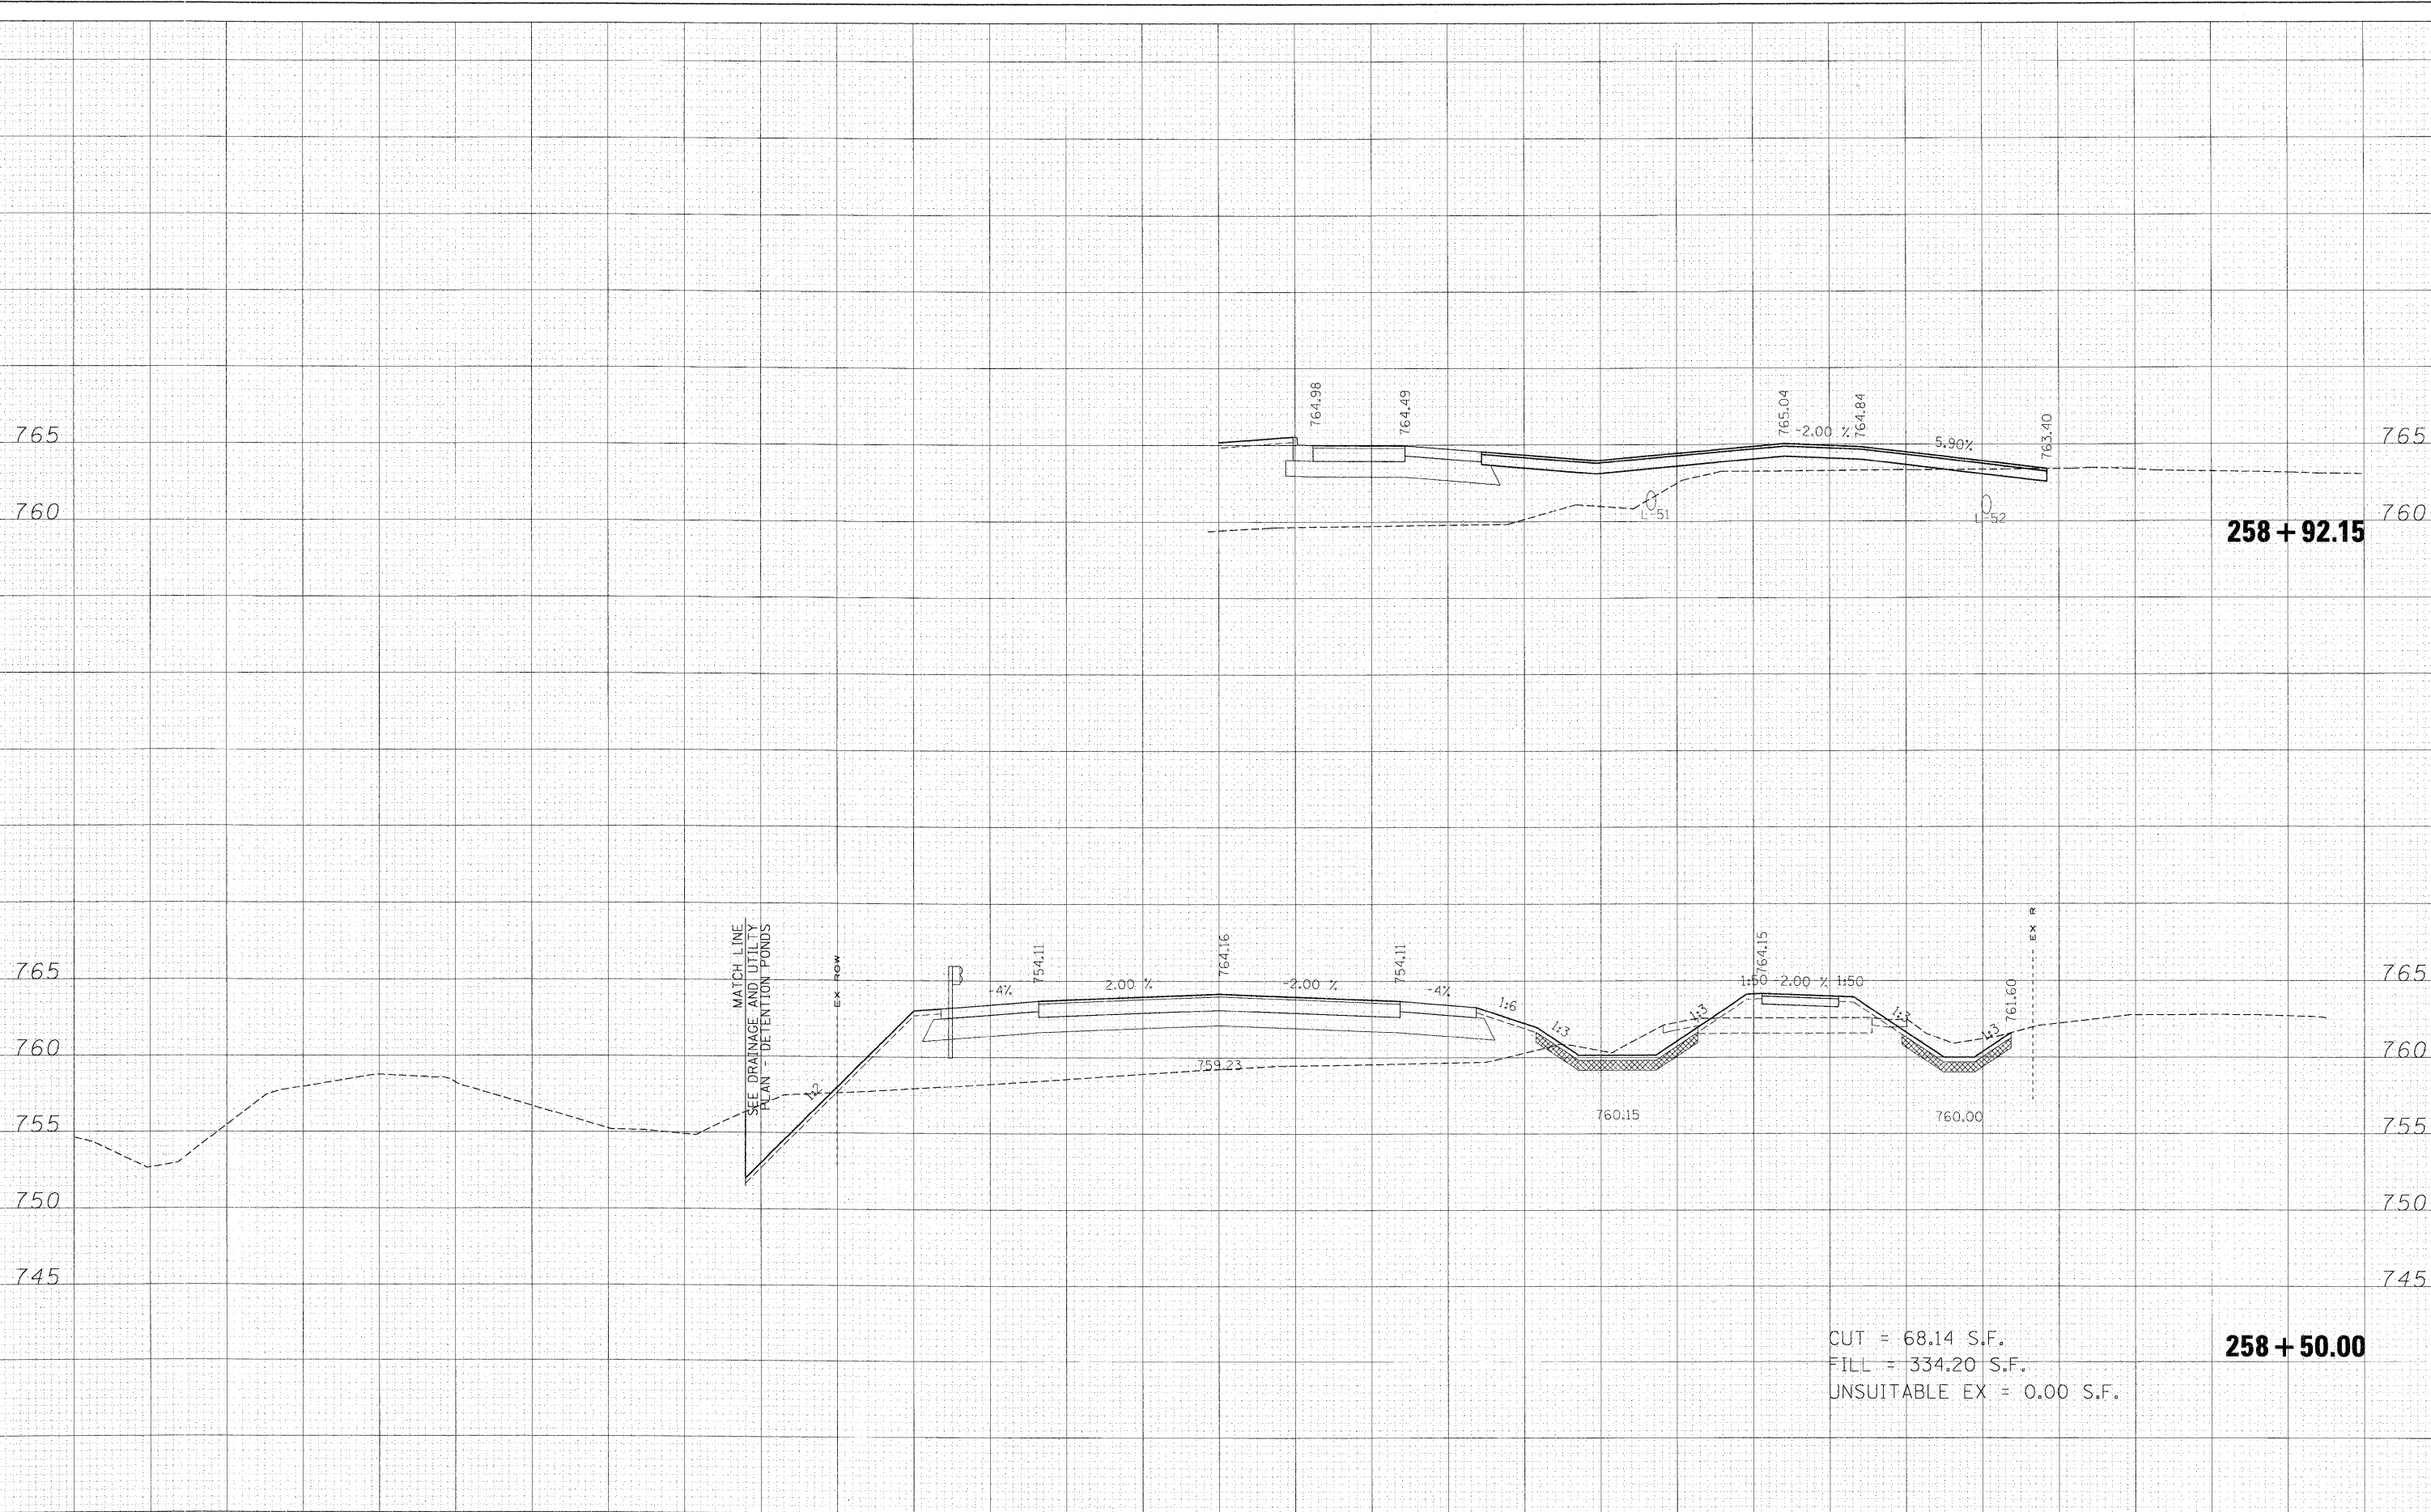

CUT = 68.14 S.F.
 FILL = 334.20 S.F.
 UNSUITABLE EX = 0.00 S.F.

FILE NAME =	USER NAME = *USER*	DESIGNED - MAC	REVISED -	KANE COUNTY DIVISION OF TRANSPORTATION	DUNHAM ROAD CROSS SECTIONS			F.A. RTE.	SECTION	COUNTY	TOTAL SHEETS	SHEET NO.		
#FILES#		DRAWN - MAC	REVISED -		SCALE:	SHEET NO.	OF	SHEETS	STA. 258+50.00 TO STA. 258+92.15	361	06-00214-15-BR	KANE/DUPAGE	545	394
		CHECKED - JJT	REVISED -		CONTRACT NO. 63074									
		DATE - 3/31/09	REVISED -		FED. ROAD DIST. NO. ILLINOIS FED. AID PROJECT									