


FINAL SURVEY PLOTTED TEMPLATE AREAS CHECKED

ORIGINAL SURVEY PLOTTED TEMPLATE AREAS CHECKED

x:\39202\3944\engineering\documents\roadway\Cross Sections\sect\ABC.DUN.vsl.dgn

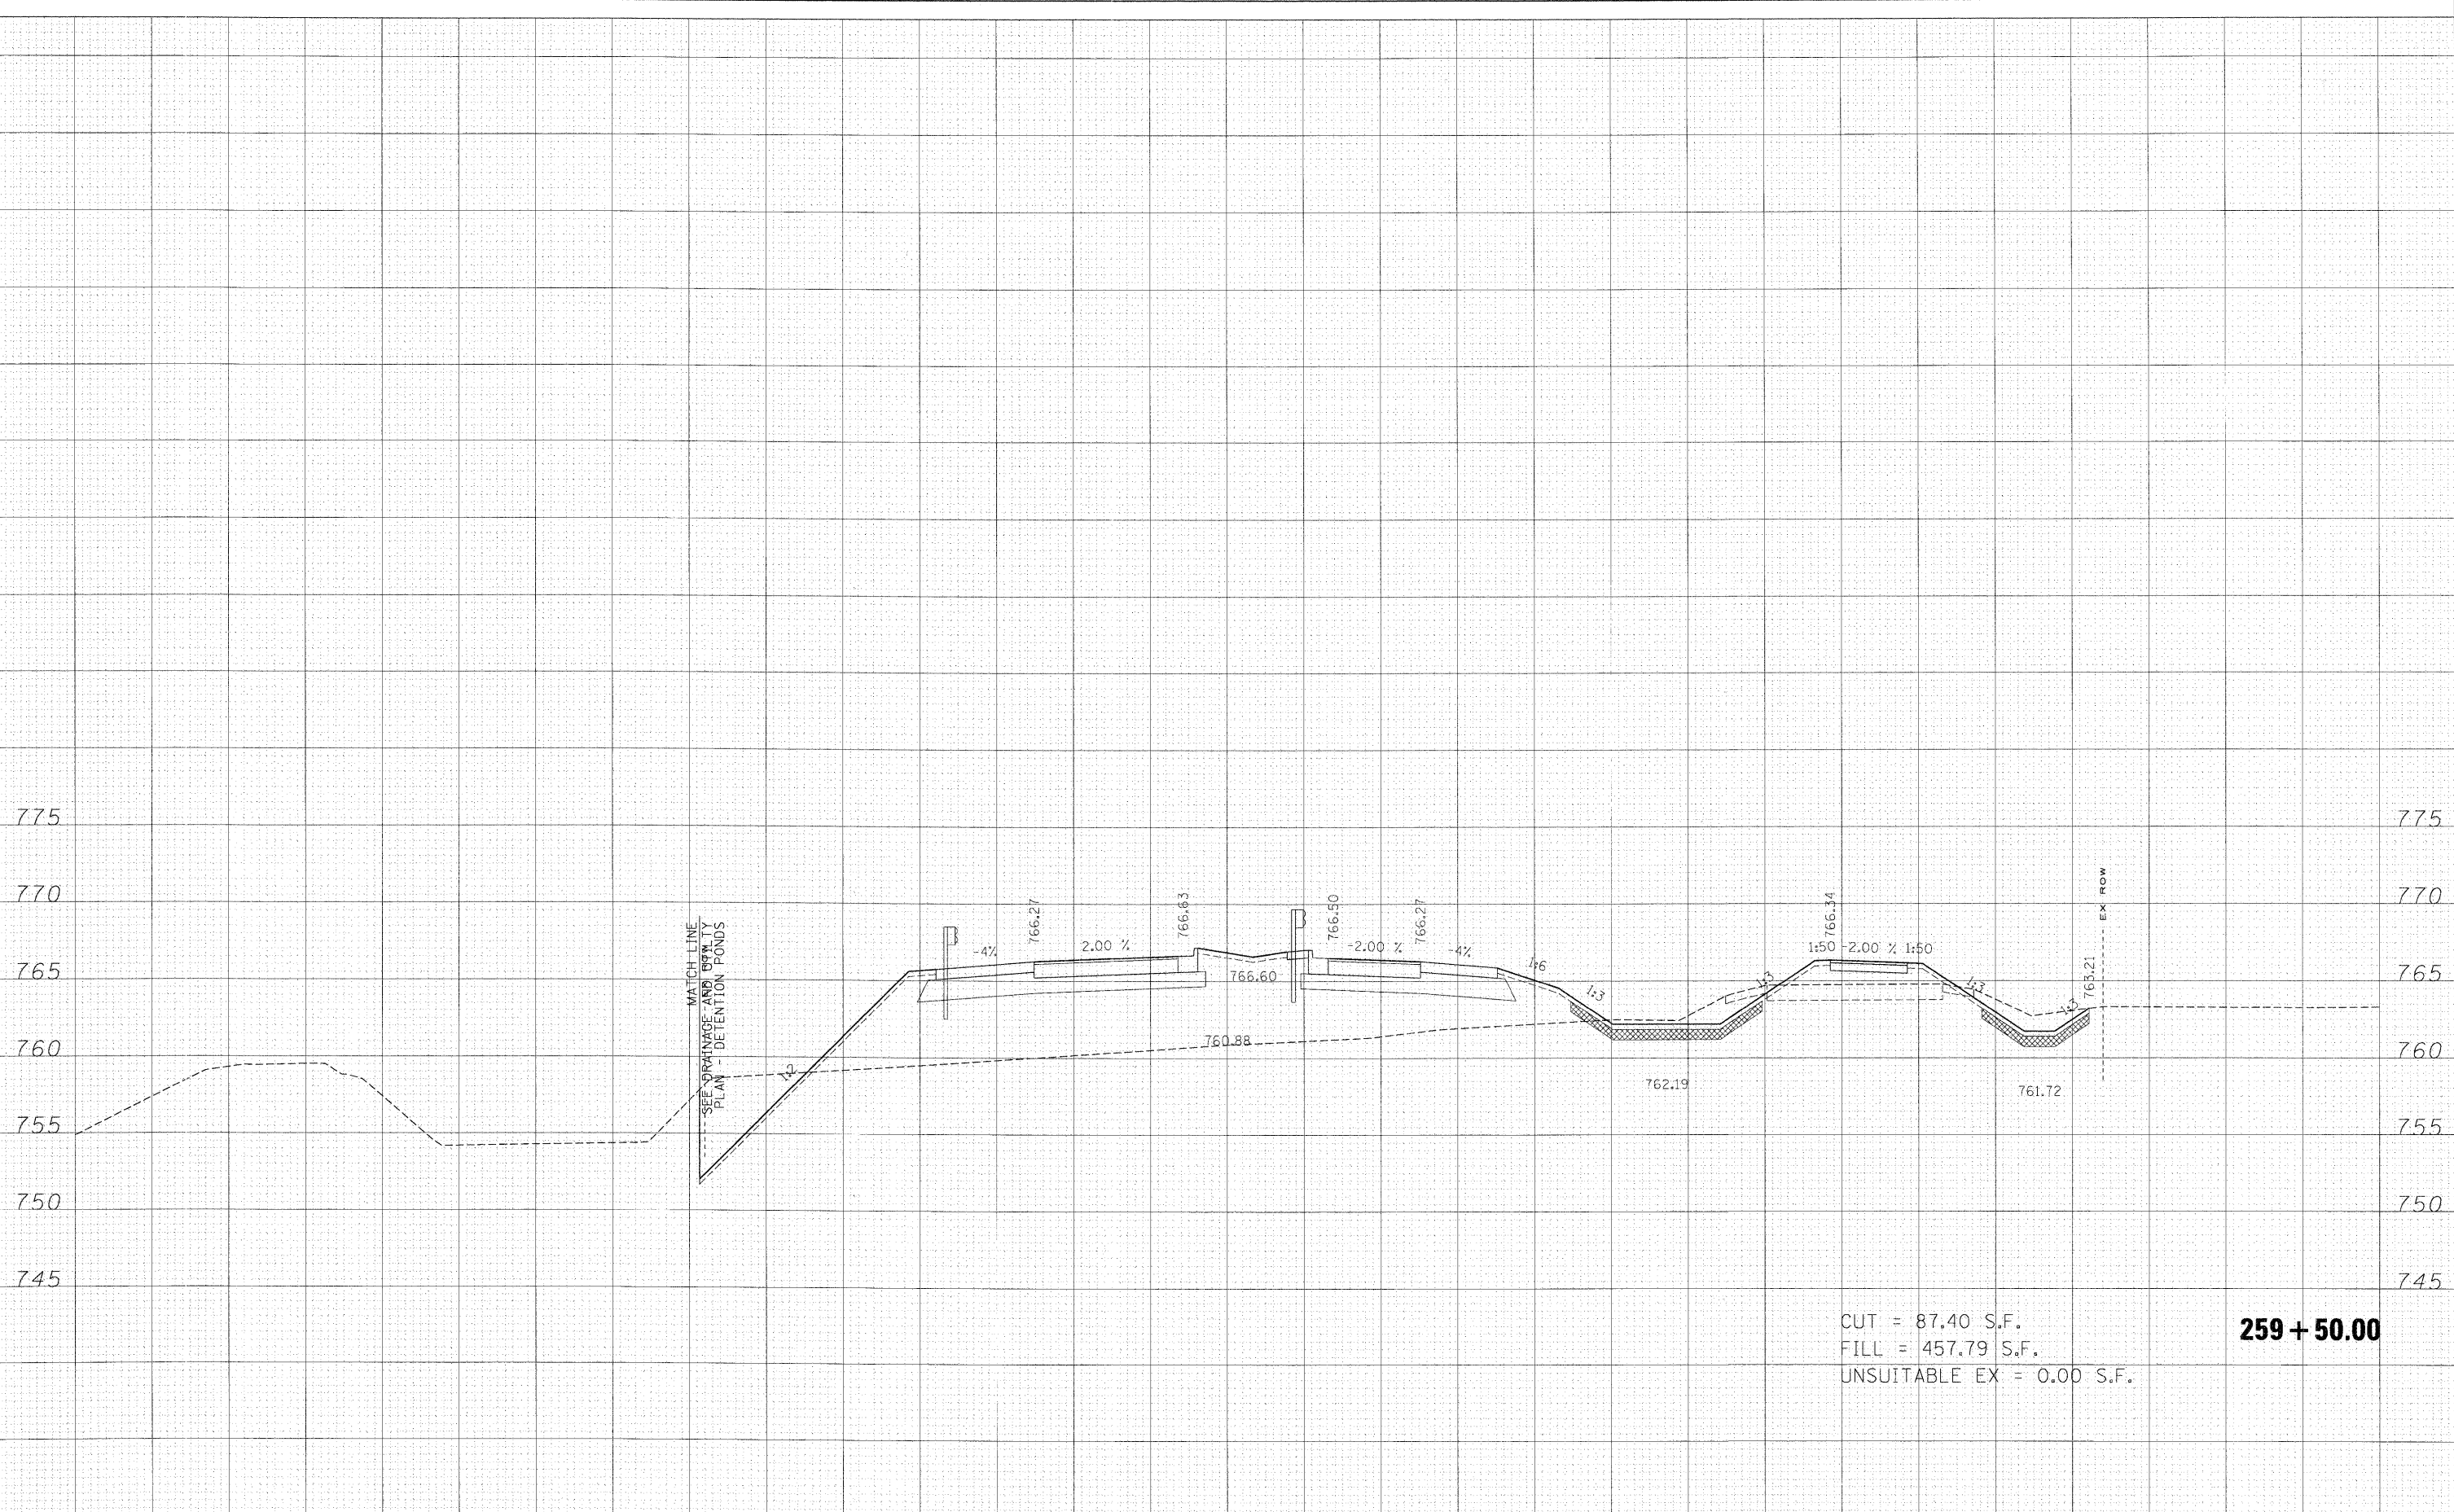

CUT = 87.40 S.F.  
 FILL = 457.79 S.F.  
 UNSUITABLE EX = 0.00 S.F.

**259 + 50.00**

FILE NAME =	USER NAME = #USER#	DESIGNED - MAC	REVISED -	<b>KANE COUNTY DIVISION OF TRANSPORTATION</b>	<b>DUNHAM ROAD CROSS SECTIONS</b>			F.A. RTE.	SECTION	COUNTY	TOTAL SHEETS	SHEET NO.			
#FILES#	PLOT SCALE = 10.0000' / IN.	DRAWN - MAC	REVISED -		SCALE:	SHEET NO.	OF	SHEETS	STA. 259+50.00	TO STA. 259+50.00	361	06-00214-15-BR	KANE/DUPAGE	545	396
	PLOT DATE 3/30/2009	CHECKED - JJT	REVISED -												
		DATE - 3/31/09	REVISED -												
											CONTRACT NO. 63074		FED. ROAD DIST. NO. [ILLINOIS] FED. AID PROJECT		