


FINAL SURVEY	SURVEYED
NOTE BOOK	PLOTTED
NO.	TEMPLATE
	AREAS CHECKED
	AREAS CHECKED

ORIGINAL SURVEY	SURVEYED
NOTE BOOK	PLOTTED
NO.	TEMPLATE
	AREAS CHECKED
	AREAS CHECKED

x:\3900\3944\eng\ceer\eng_documents\Roadway\Cross_Sections\ssht.abc.dun_xsl.dgn

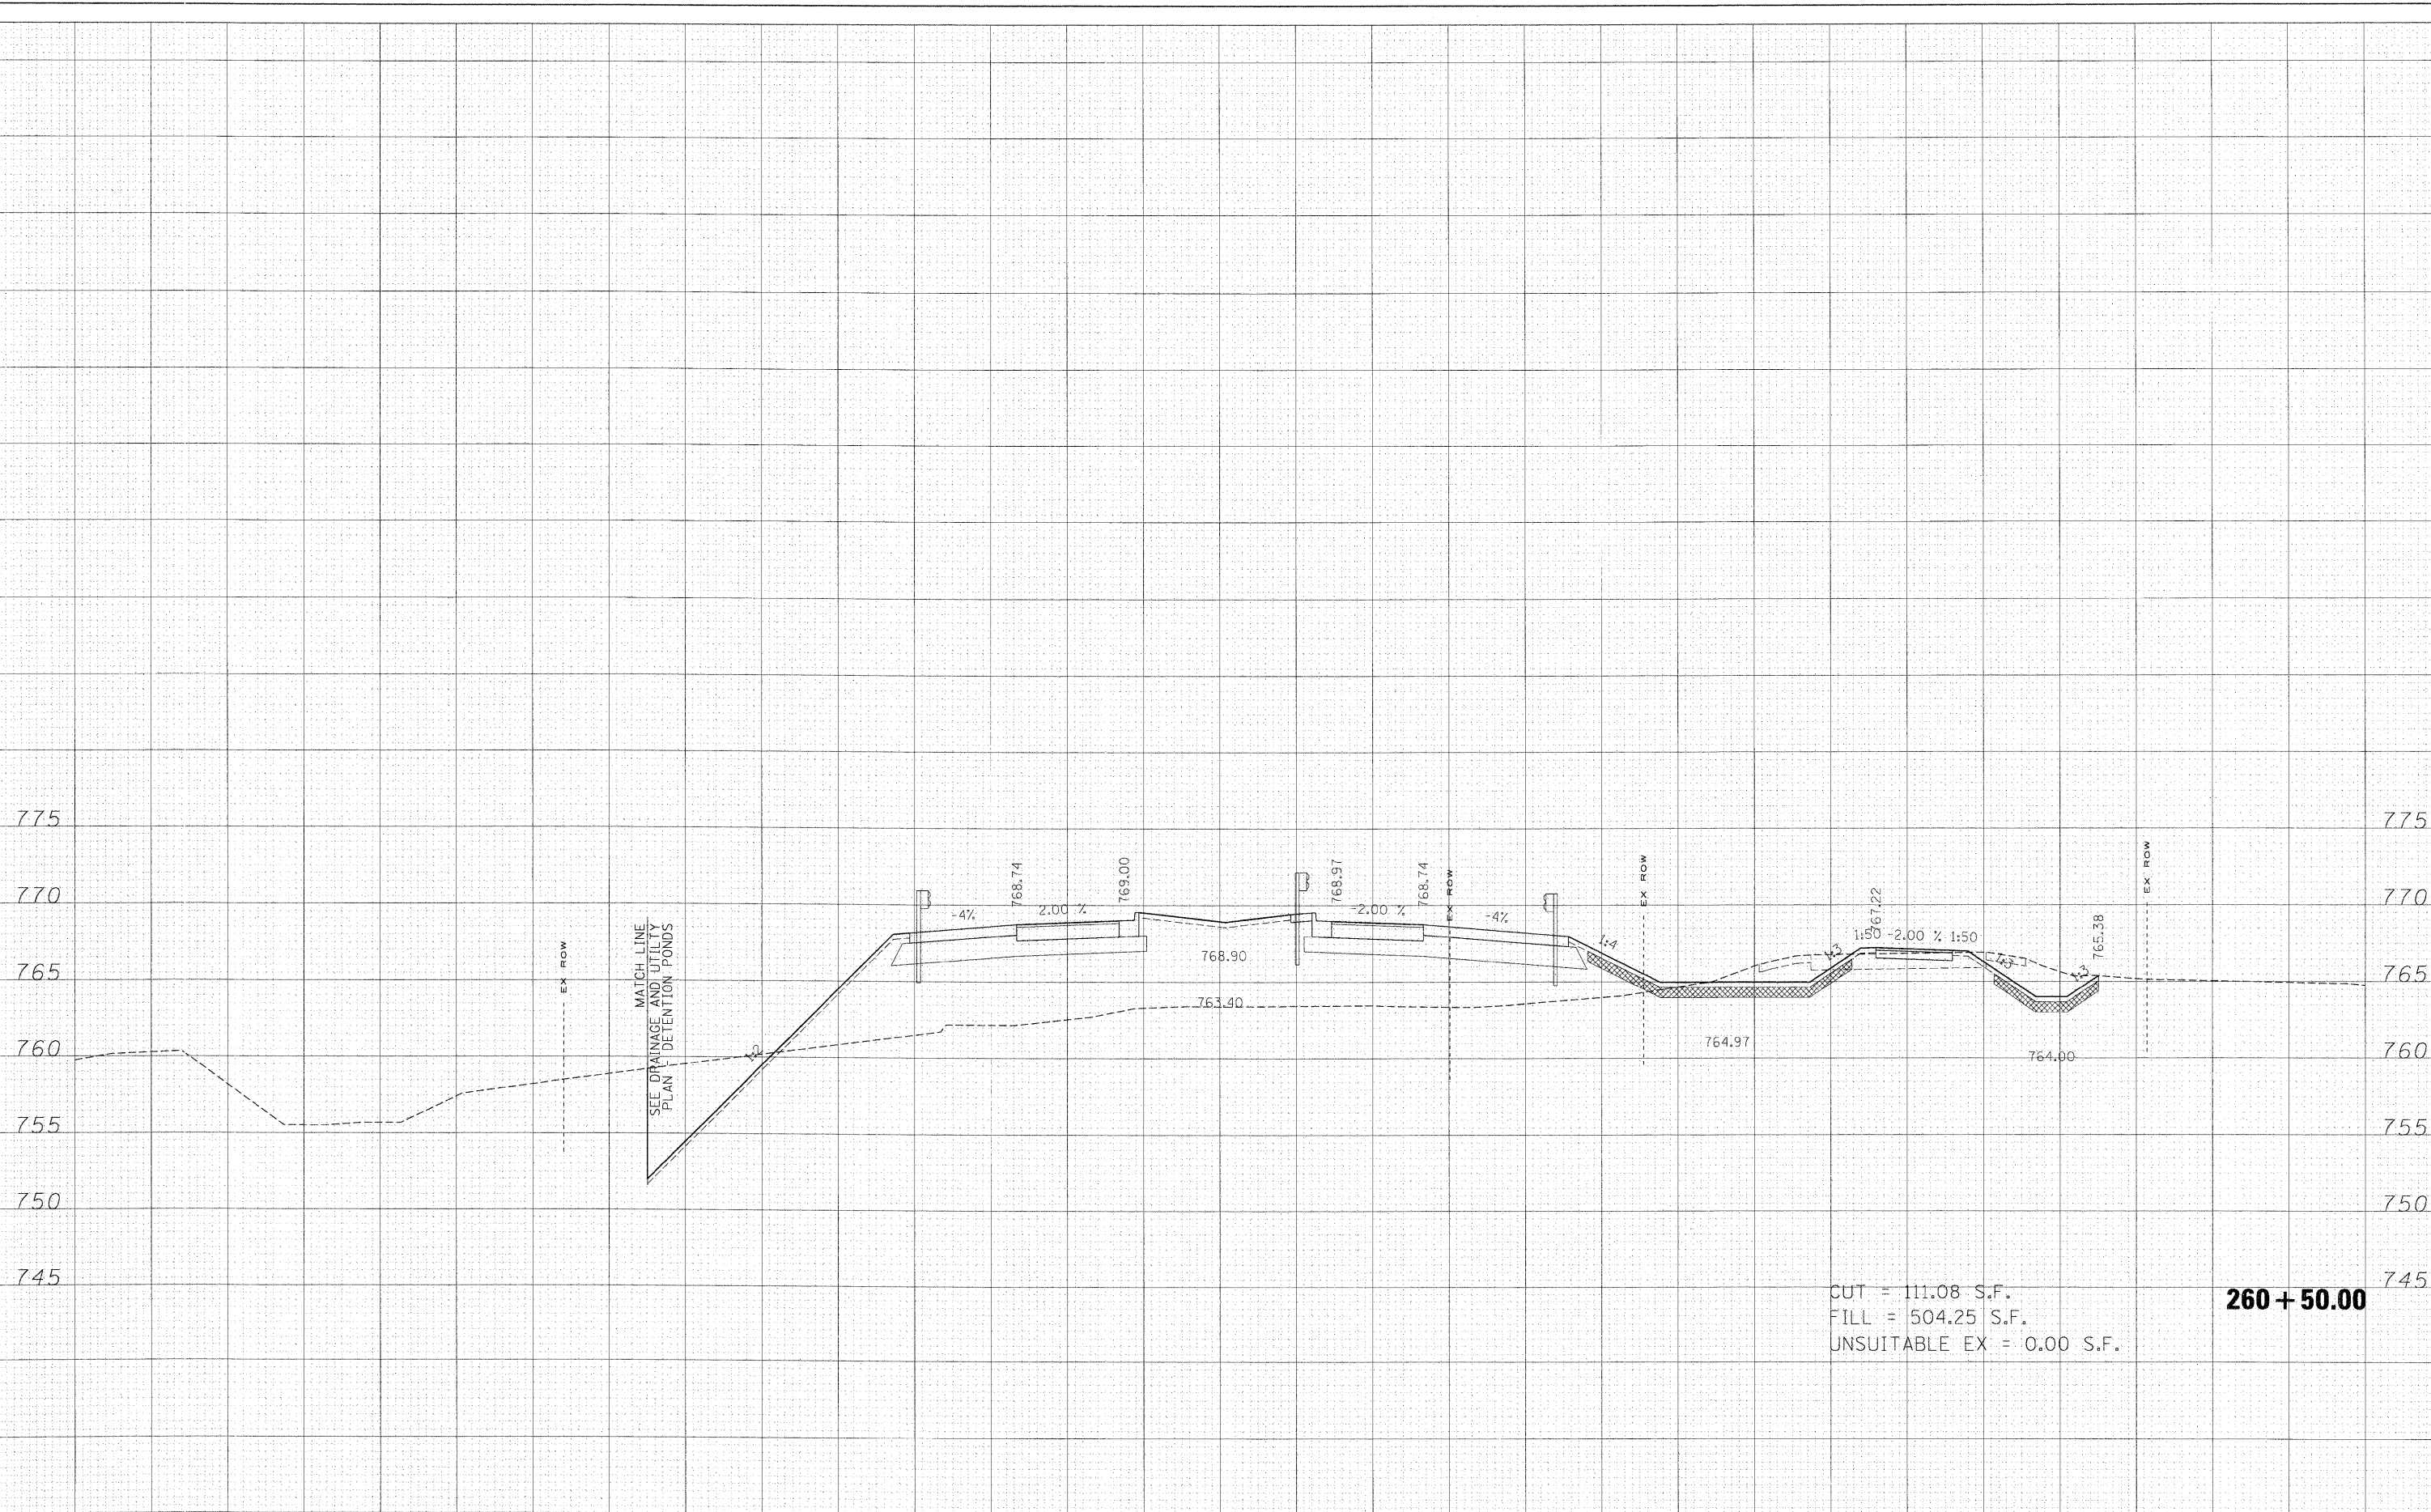

FILE NAME =	USER NAME = *USER*	DESIGNED - MAC	REVISED -	KANE COUNTY DIVISION OF TRANSPORTATION	DUNHAM ROAD CROSS SECTIONS			F.A. RTE.	SECTION	COUNTY	TOTAL SHEETS	SHEET NO.	
PLOT ES		DRAWN - MAC	REVISED -		SCALE:	SHEET NO.	OF SHEETS	STA. 260+50.00 TO STA. 260+50.00	361	06-00214-15-BR	KANE/DUPAGE	545	398
		CHECKED - JJT	REVISED -										
		DATE - 3/31/09	REVISED -										
											CONTRACT NO. 63074		
											FED. ROAD DIST. NO. [ILLINOIS] FED. AID PROJECT		